


F.A. RT#	SECTION	COUNTY	TOTAL SHEETS	SHEET NO.
315	55-2	McDONOUGH	1025	724
STA.	TO STA.			
FED. ROAD DIST. NO.	ILLINOIS	FED. AID PROJECT		
280	300	320	340	

DATE	
BY	
FINAL SURVEY	
NO. C BOOK	
NO.	

DATE	
BY	
ORIGINAL SURVEY	
NO. C BOOK	
NO.	

DATE	
BY	
ORIGINAL SURVEY	
NO. C BOOK	
NO.	

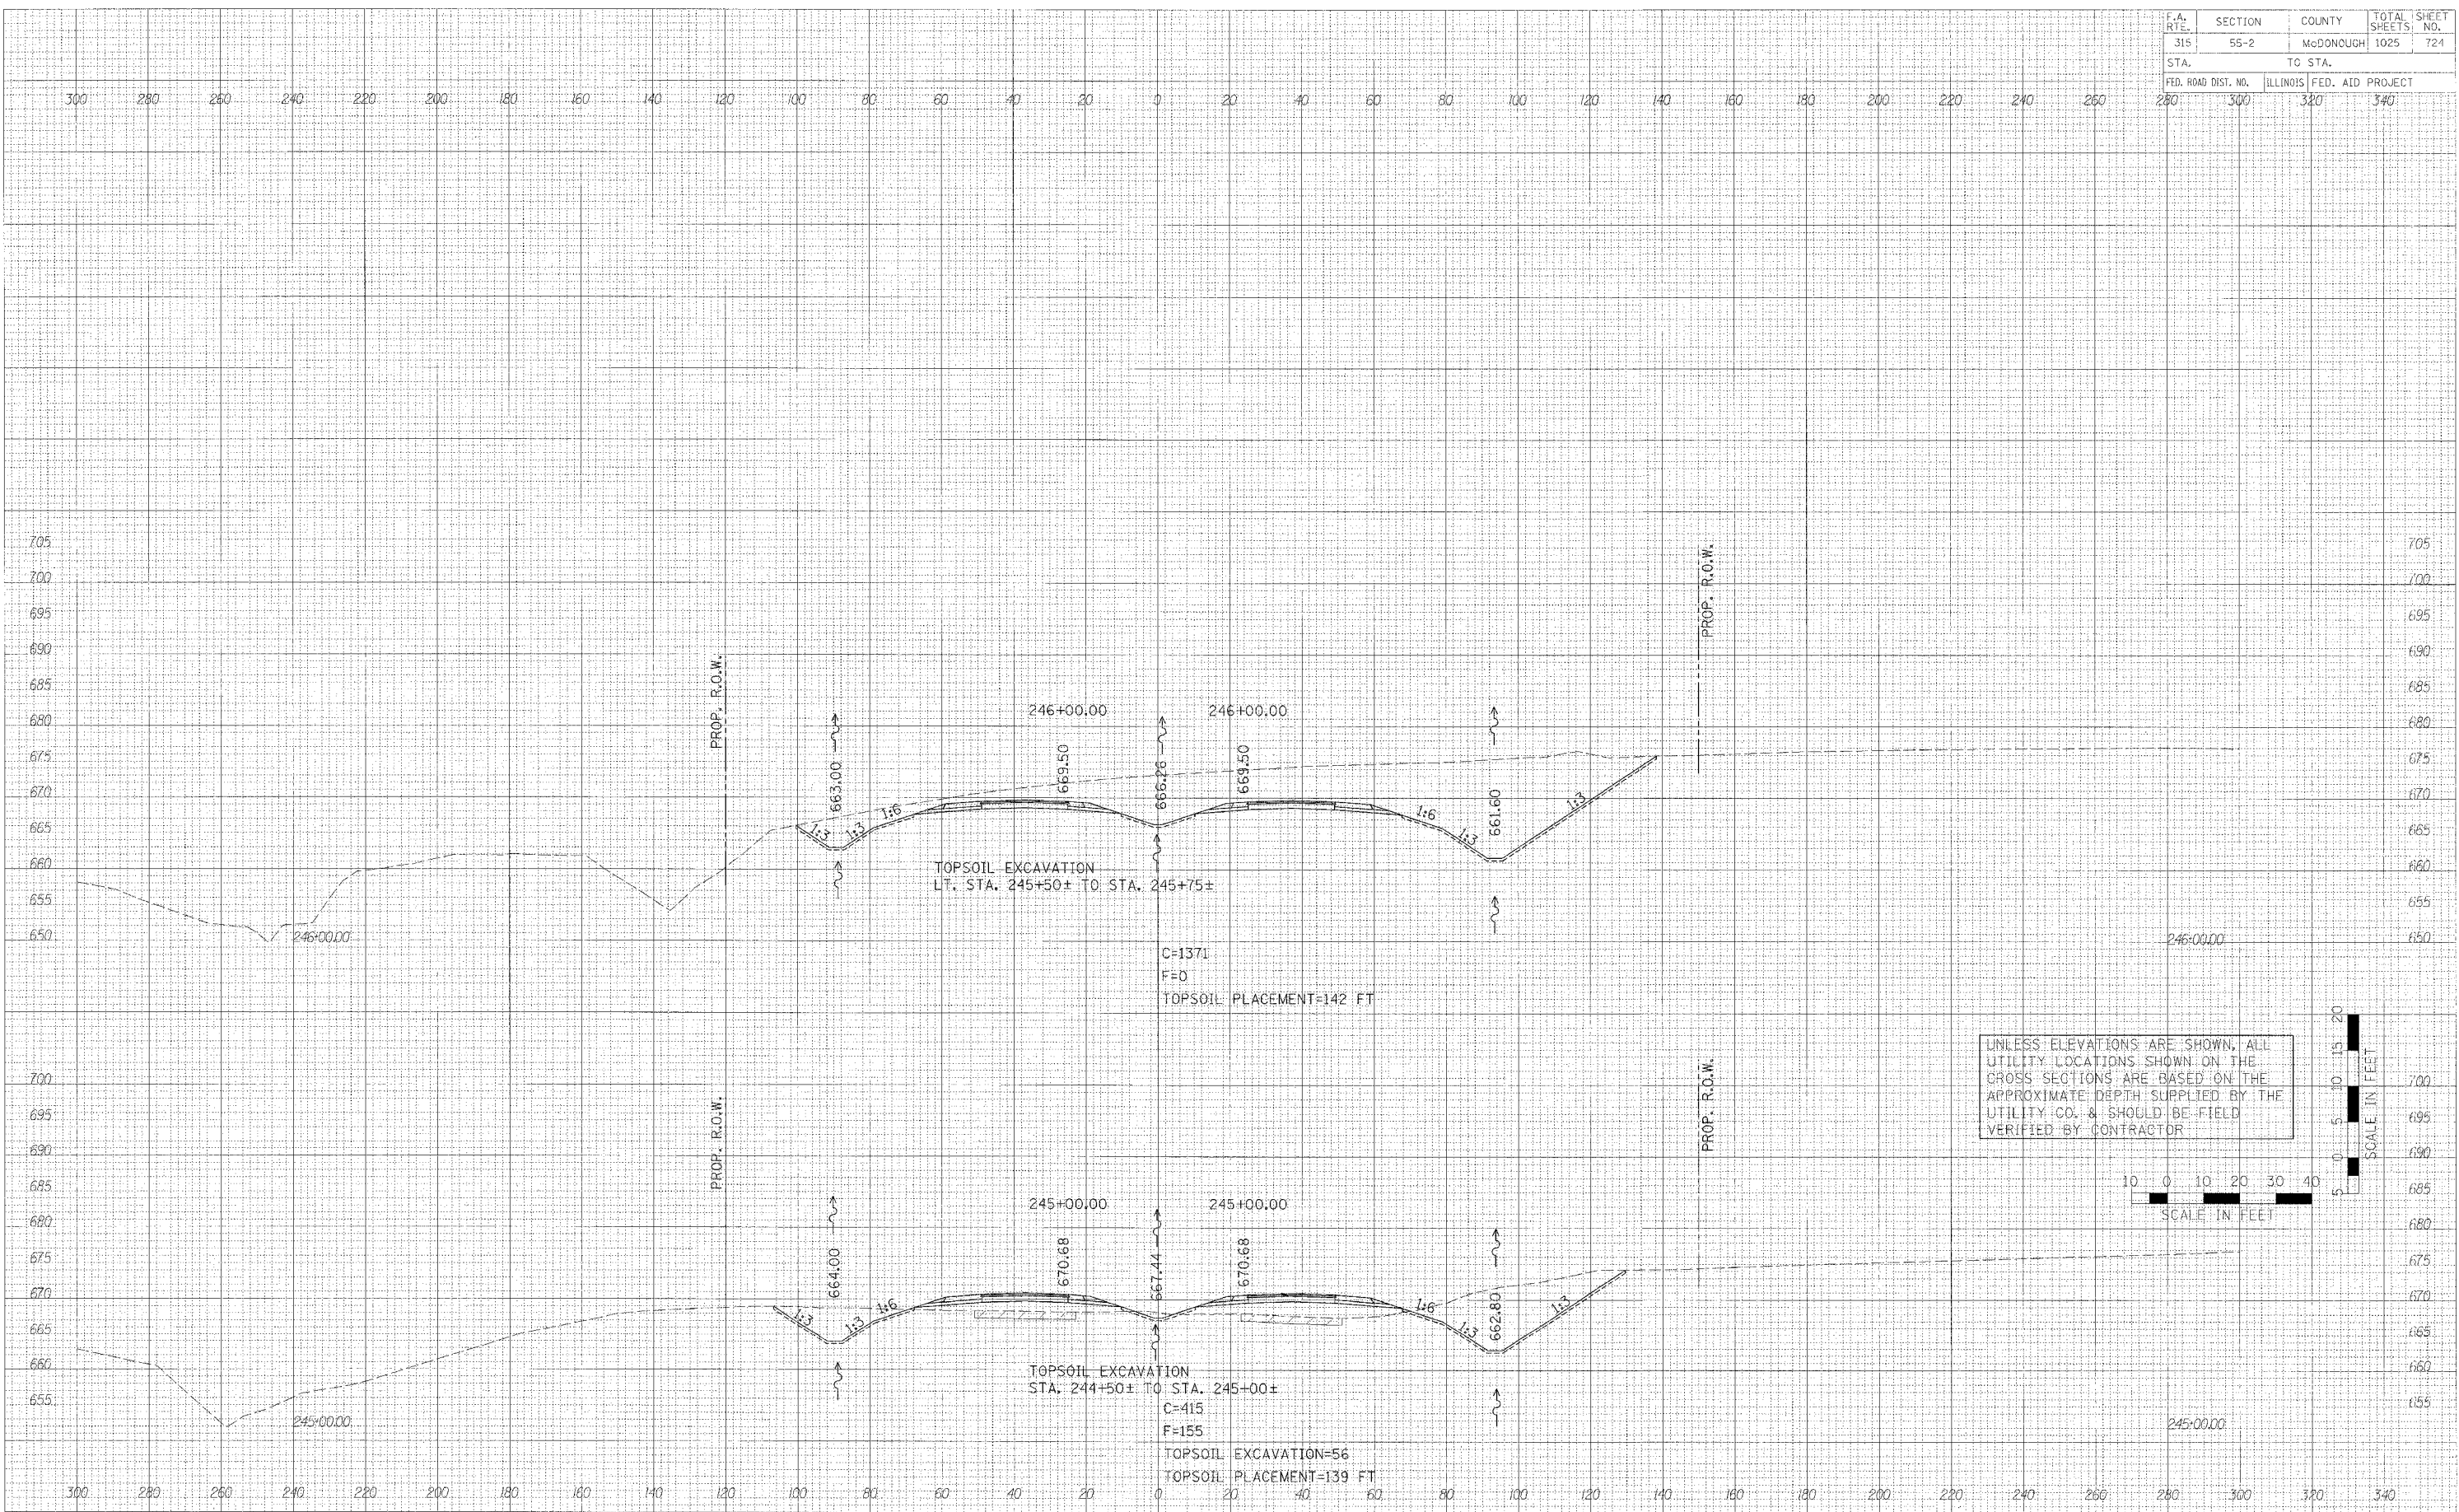

UNLESS ELEVATIONS ARE SHOWN, ALL UTILITY LOCATIONS SHOWN ON THE CROSS SECTIONS ARE BASED ON THE APPROXIMATE DEPTH SUPPLIED BY THE UTILITY CO. & SHOULD BE FIELD VERIFIED BY CONTRACTOR



CROSS SECTIONS - IL. ROUTE 336