


F.A. RTE.	SECTION	COUNTY	TOTAL SHEETS	SHEET NO.
315	55-2	McDONOUGH	1025	771
STA.	TO STA.			
FED. ROAD DIST. NO.	ILLINOIS	FED. AID PROJECT		
280	300	320	340	

BY	DATE
SUPPLIED	
DATE	
NOTE BOOK	
AREAS CHECKED	
NO.	

BY	DATE
SUPPLIED	
DATE	
NOTE BOOK	
AREAS CHECKED	
NO.	

PLOT DATE	SCALE
FILE NAME	SCALE
PLOT SCALE	SCALE
USER NAME	SCALE

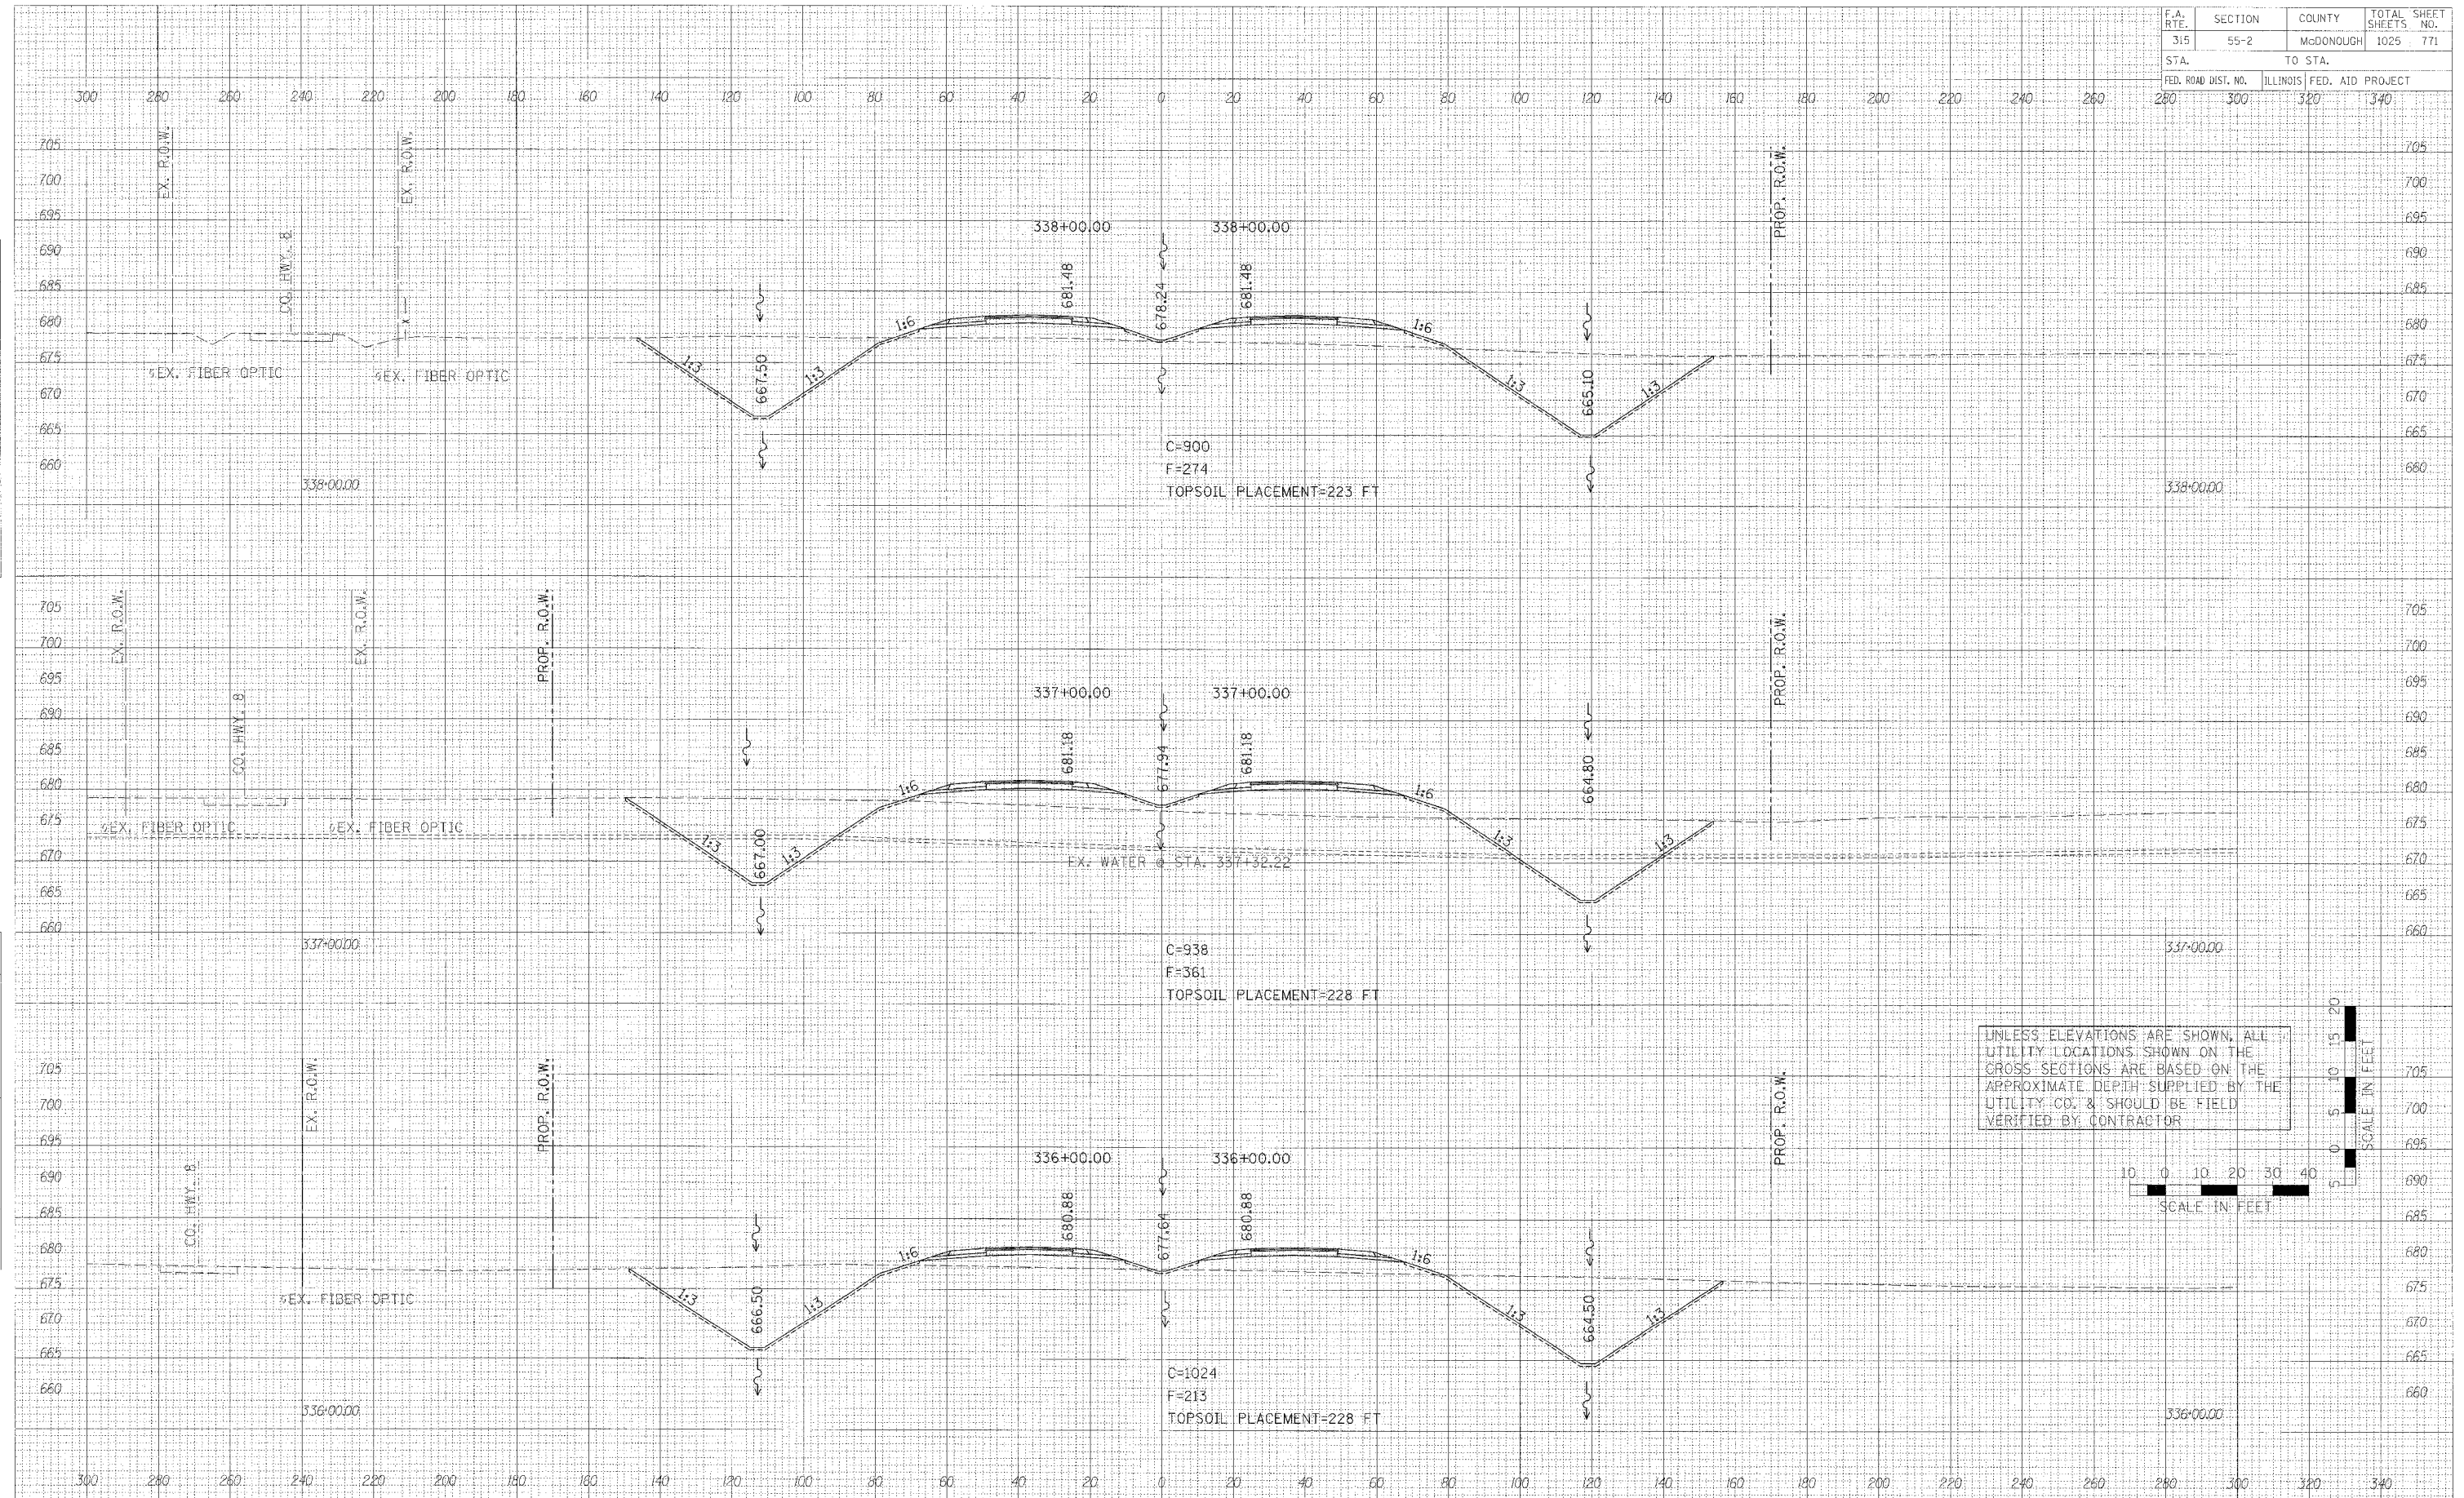

UNLESS ELEVATIONS ARE SHOWN, ALL UTILITY LOCATIONS SHOWN ON THE CROSS SECTIONS ARE BASED ON THE APPROXIMATE DEPTH SUPPLIED BY THE UTILITY CO. & SHOULD BE FIELD VERIFIED BY CONTRACTOR



CROSS SECTIONS - IL ROUTE 336