


F.A. RTE.	SECTION	COUNTY	TOTAL SHEETS	SHEET NO.
315	55-2	MCDONOUGH	1025	772
STA.		TO STA.		
FED. ROAD DIST. NO.		ILLINOIS	FED. AID PROJECT	
280	300	320	340	


FINAL SURVEYED BY DATE  
 SURVEYED BY DATE  
 CHECKED BY DATE  
 NOTE BOOK NO.  
 AREAS CHECKED

OPTIONAL SURVEYED BY DATE  
 SURVEYED BY DATE  
 CHECKED BY DATE  
 NOTE BOOK NO.  
 AREAS CHECKED

PLOT DATE = 8/24/04  
 FILE NAME = 871114  
 PLOT SCALE = 1/4"=1'-0"  
 USER NAME = RUSHT4

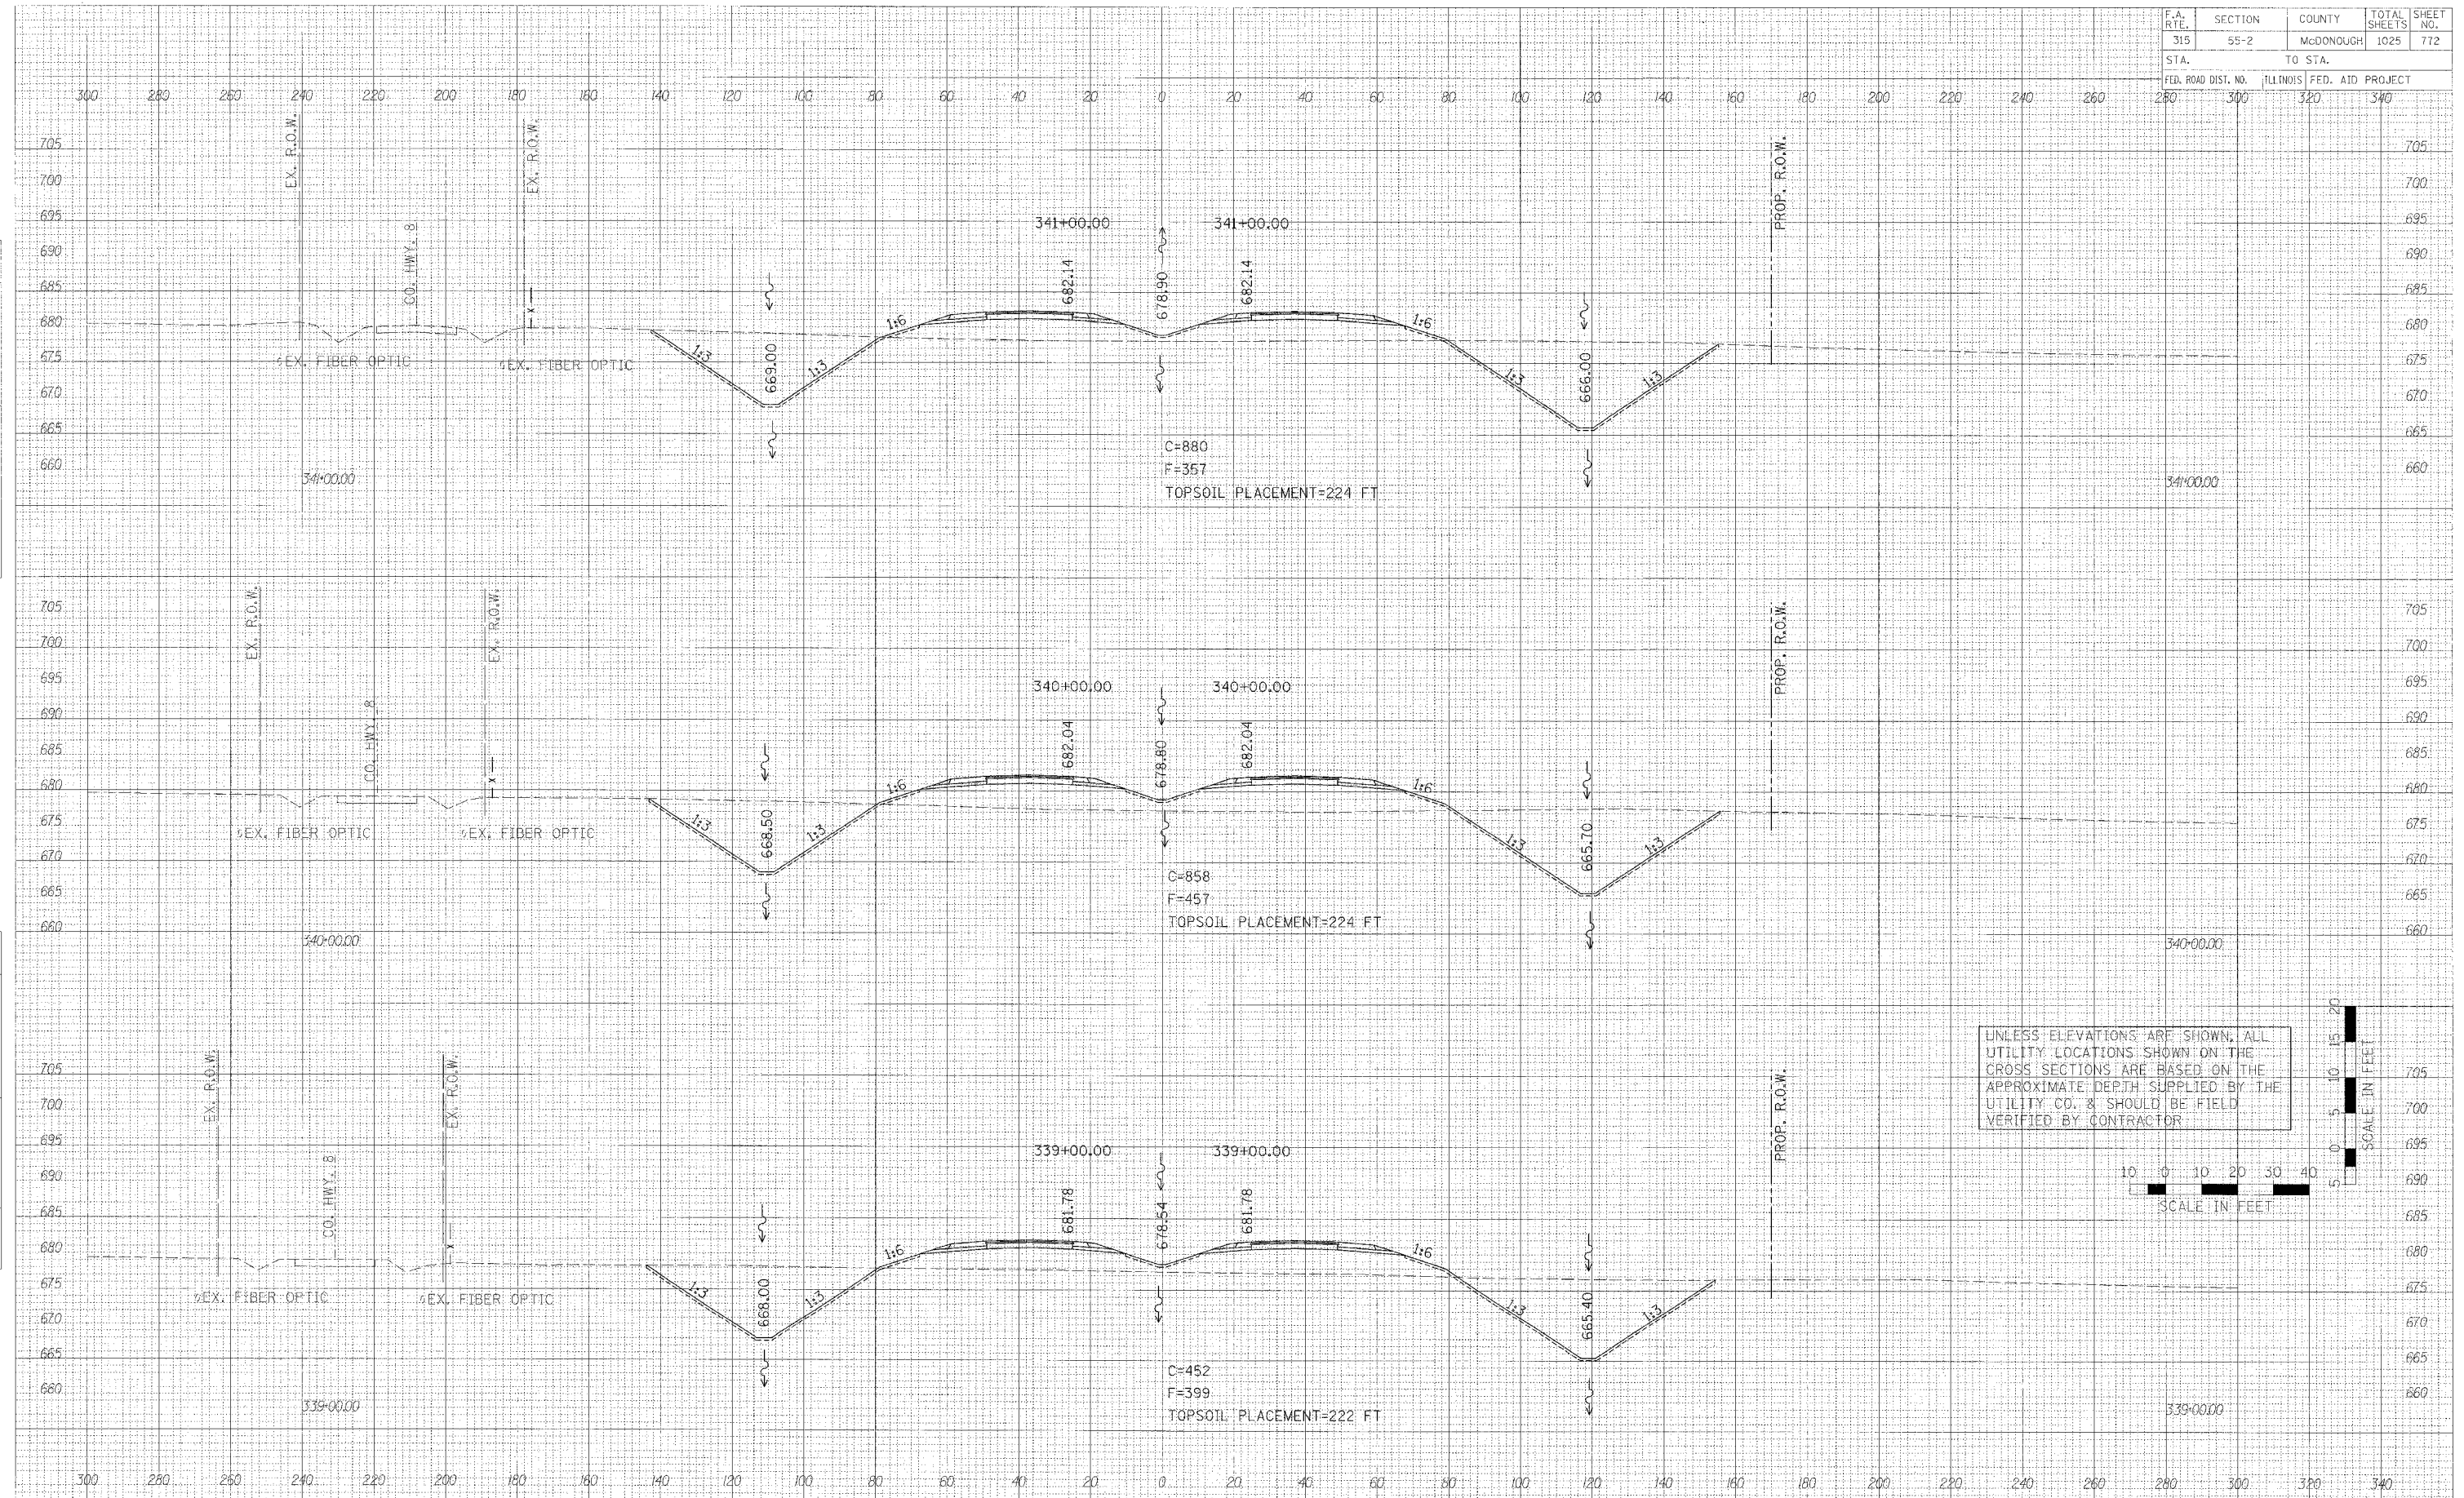

UNLESS ELEVATIONS ARE SHOWN, ALL UTILITY LOCATIONS SHOWN ON THE CROSS SECTIONS ARE BASED ON THE APPROXIMATE DEPTH SUPPLIED BY THE UTILITY CO. & SHOULD BE FIELD VERIFIED BY CONTRACTOR

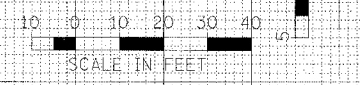

CROSS SECTIONS - IL ROUTE 336