
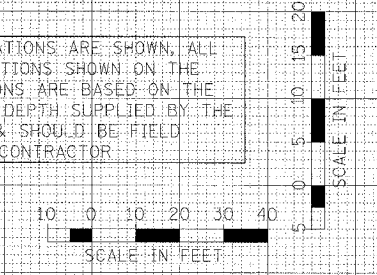


F.A. RTE.	SECTION	COUNTY	TOTAL SHEETS	SHEET NO.
315	55-2	McDONOUGH	1025	775
STA.	TO STA.			
FED. ROAD DIST. NO.	ILLINOIS	FED. AID PROJECT		
280	300	320	340	

BY	DATE
SURVEYED	
CHECKED	
NOTED	
DESIGNED	
AREA	
NO.	

BY	DATE
SURVEYED	
CHECKED	
NOTED	
DESIGNED	
AREA	
NO.	

DATE	SCALE
FILE NAME	SCALE
USER NAME	SCALE

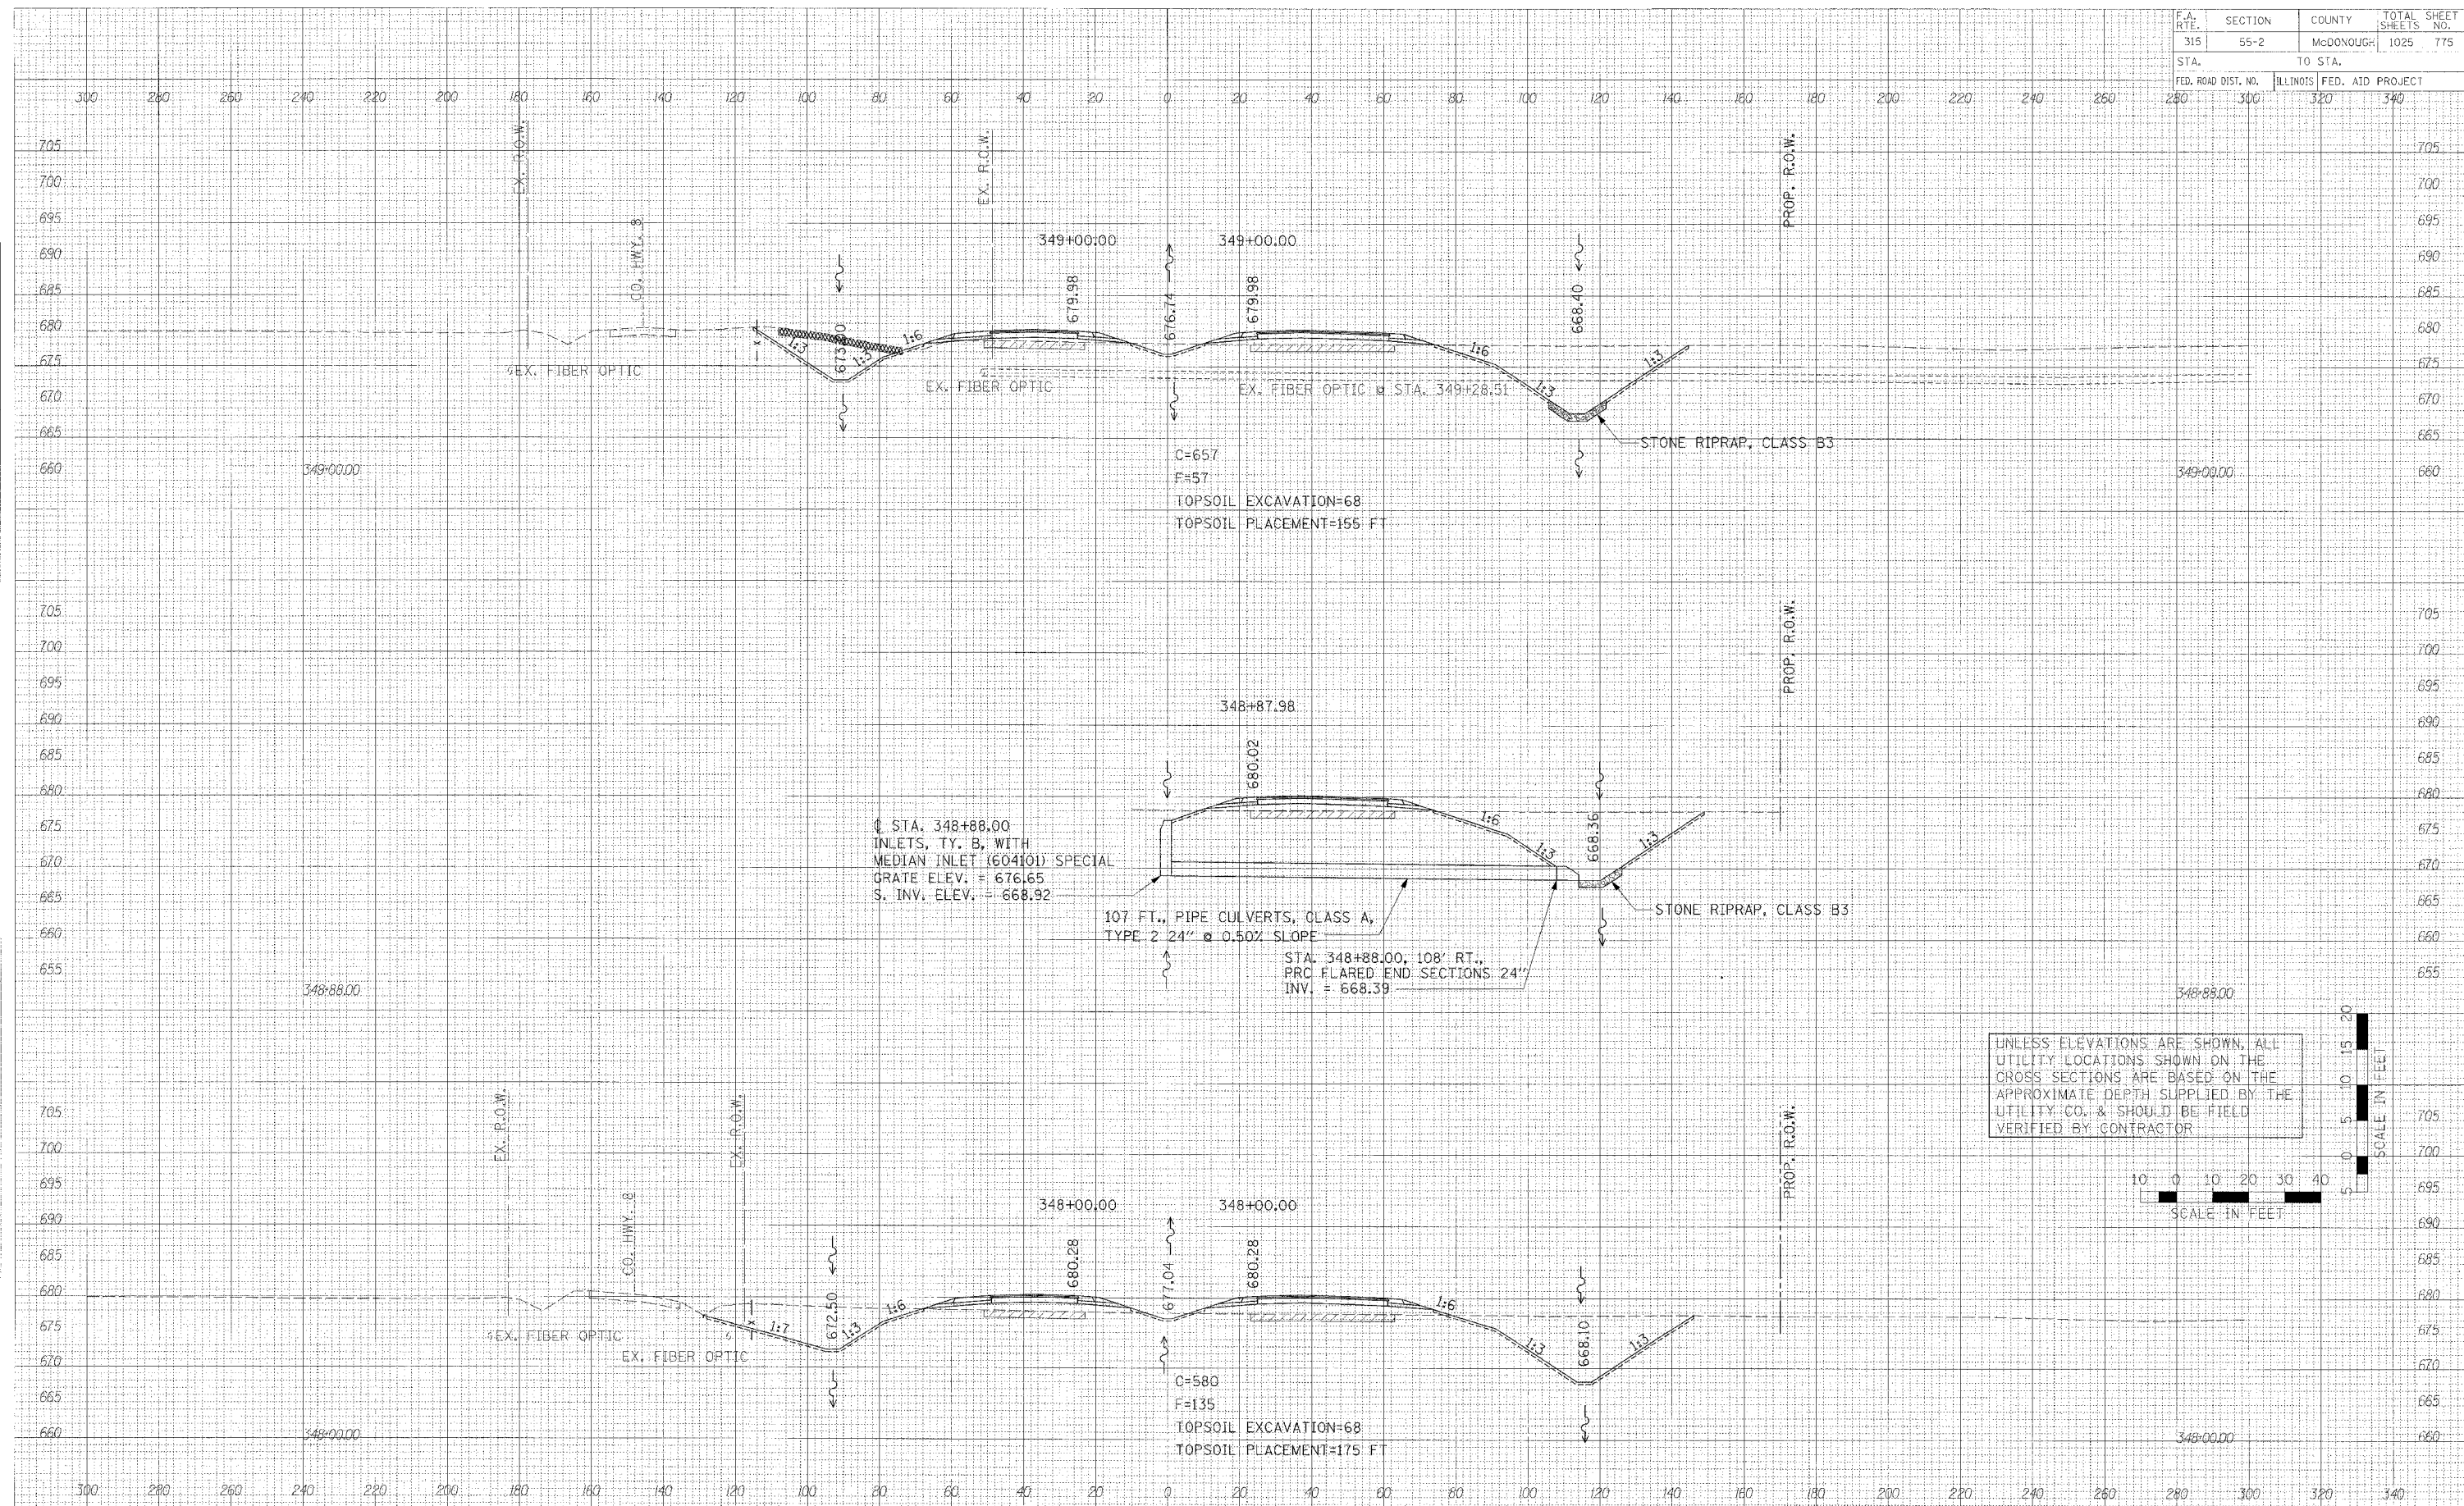

CROSS SECTIONS - IL ROUTE 336