


F.A. RTE.	SECTION	COUNTY	TOTAL SHEETS	SHEET NO.
315	55-2	McDONOUGH	1025	793
STA.	TO STA.			
FED. ROAD DIST. NO.	ILLINOIS	FED. AID PROJECT		
280	300	320	340	


DATE	
BY	
DESIGNED	
CHECKED	
PLOTTED	
REVISIONS	
NO.	

DATE	
BY	
DESIGNED	
CHECKED	
PLOTTED	
REVISIONS	
NO.	

DATE	
BY	
DESIGNED	
CHECKED	
PLOTTED	
REVISIONS	
NO.	

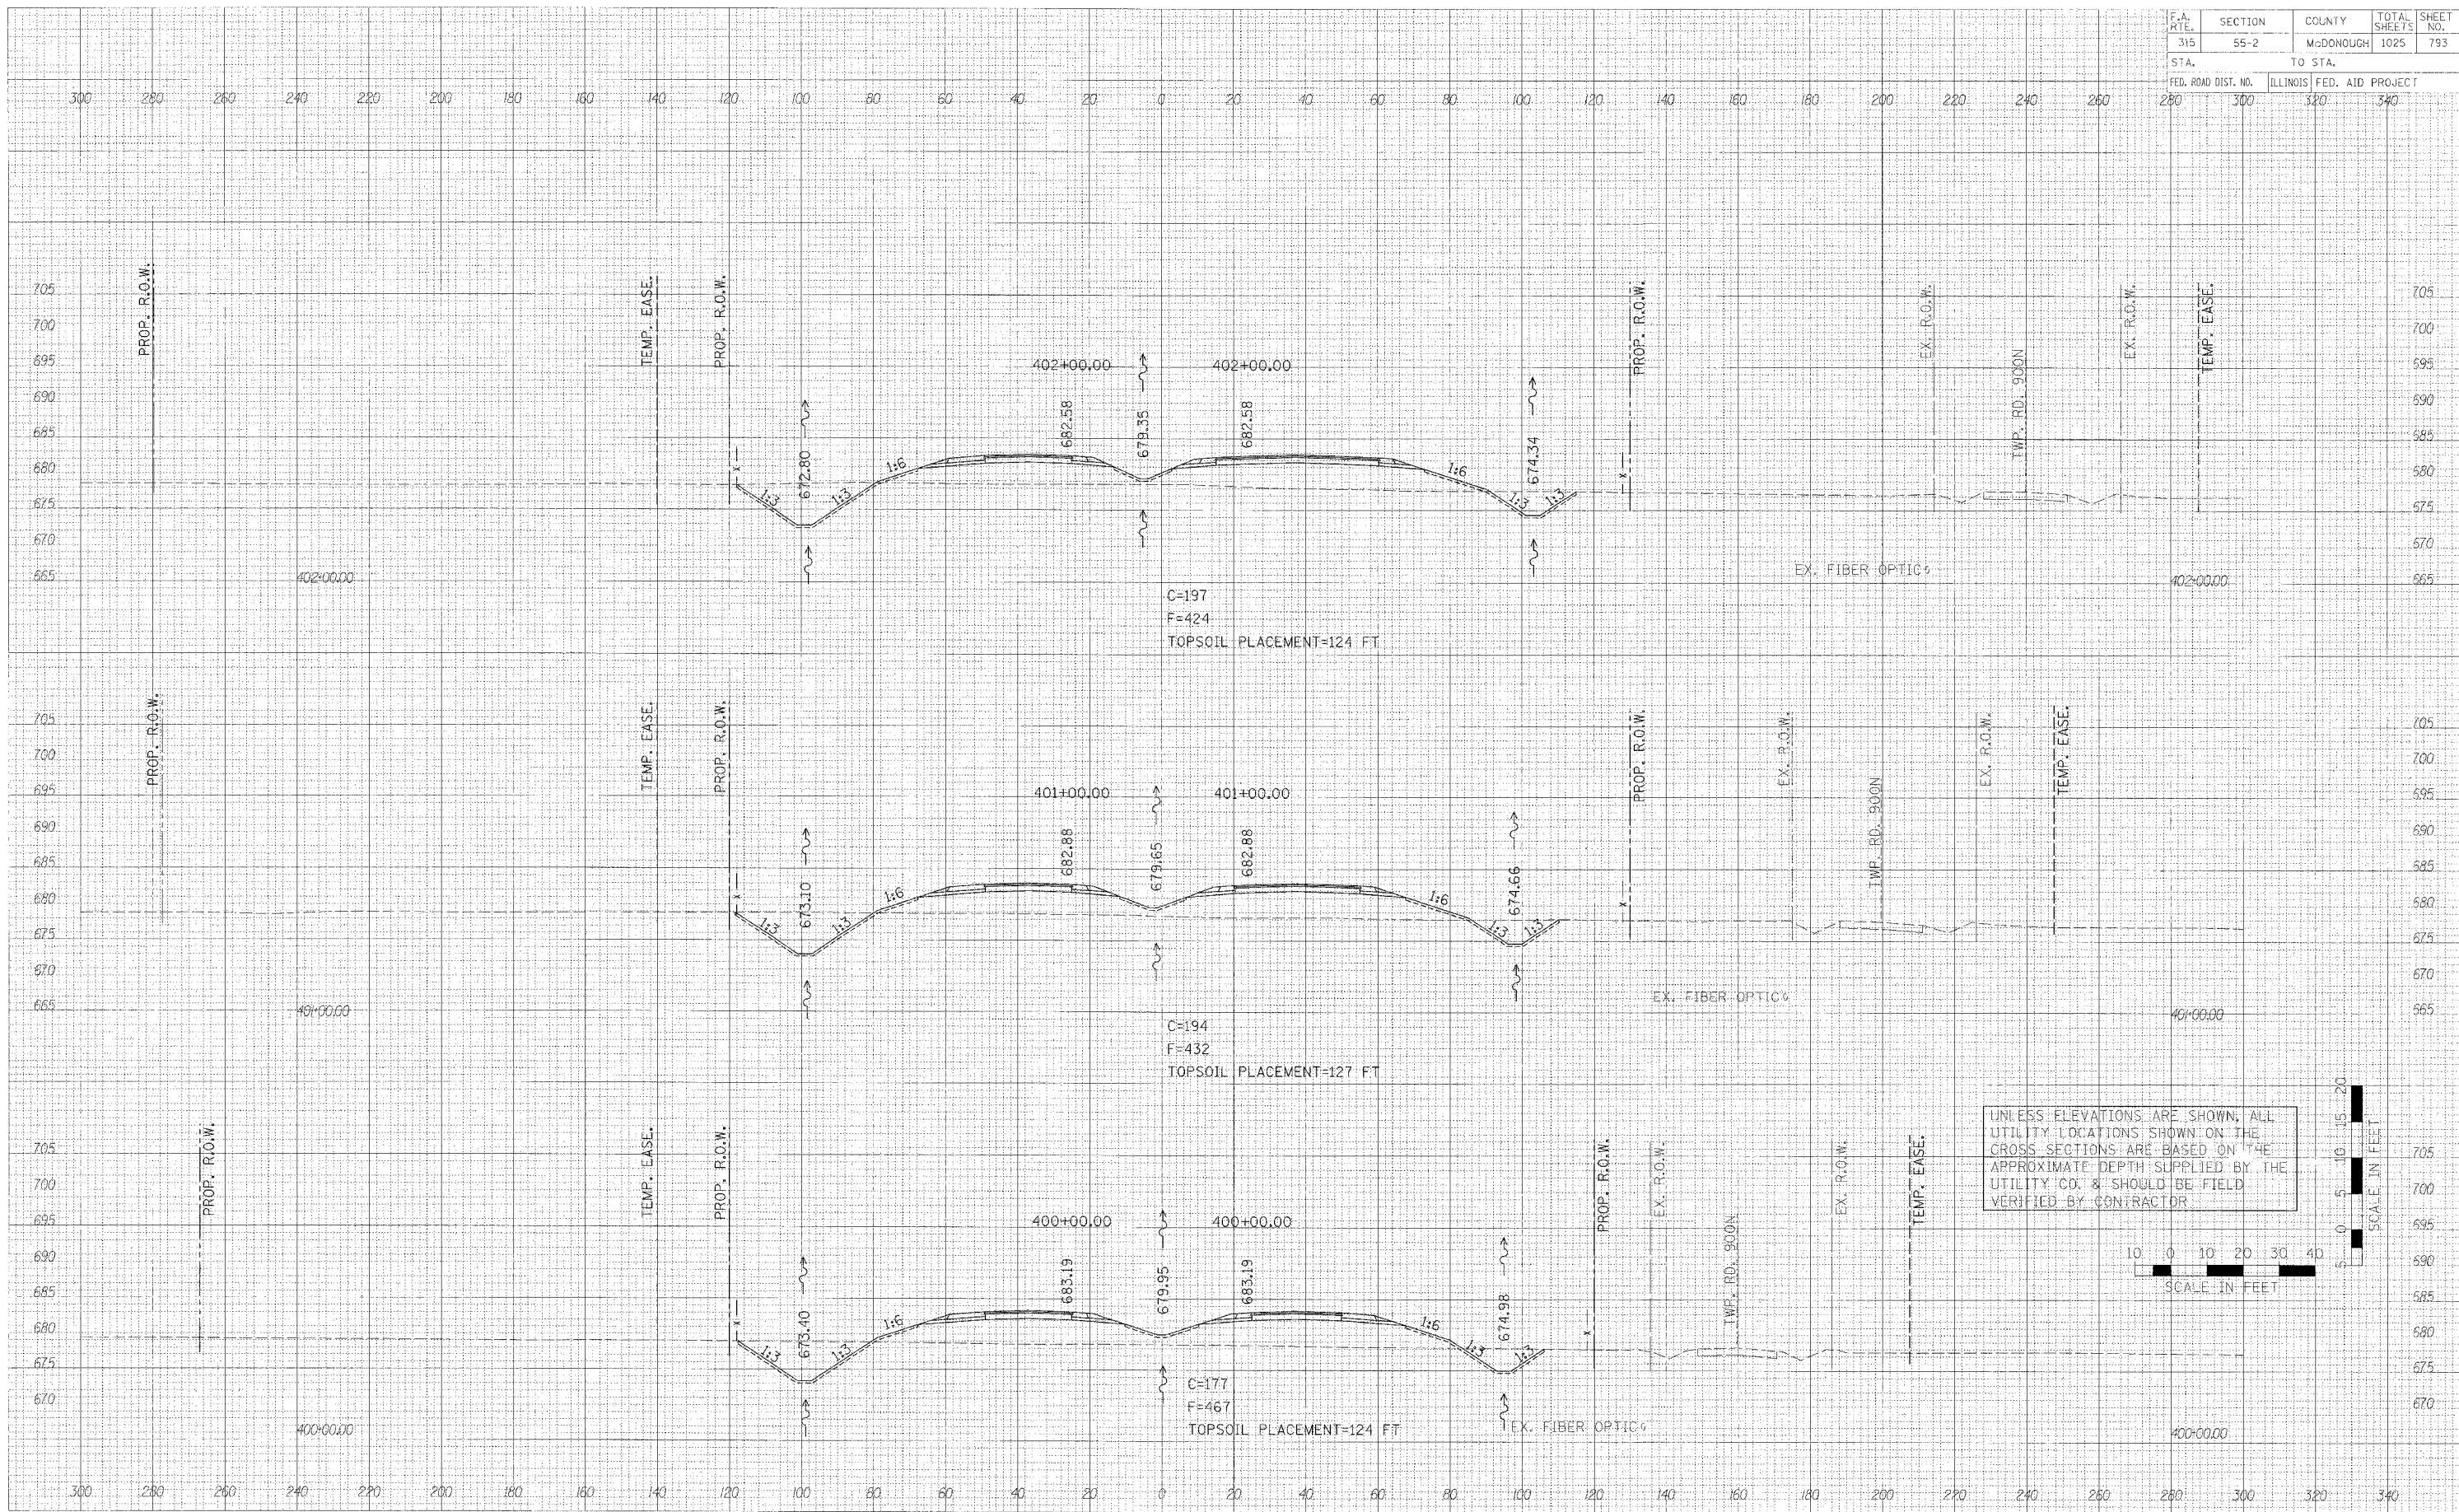

UNLESS ELEVATIONS ARE SHOWN, ALL UTILITY LOCATIONS SHOWN ON THE CROSS SECTIONS ARE BASED ON THE APPROXIMATE DEPTH SUPPLIED BY THE UTILITY CO. & SHOULD BE FIELD VERIFIED BY CONTRACTOR

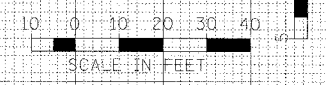

CROSS SECTIONS - IL. ROUTE 336