


F.A. RTE.	SECTION	COUNTY	TOTAL SHEETS	SHEET NO.
315	55-2	McDONOUGH	1025	196
STA. 280		TO STA. 340		
FED. ROAD DIST. NO.		ILLINOIS	FED. AID PROJECT	

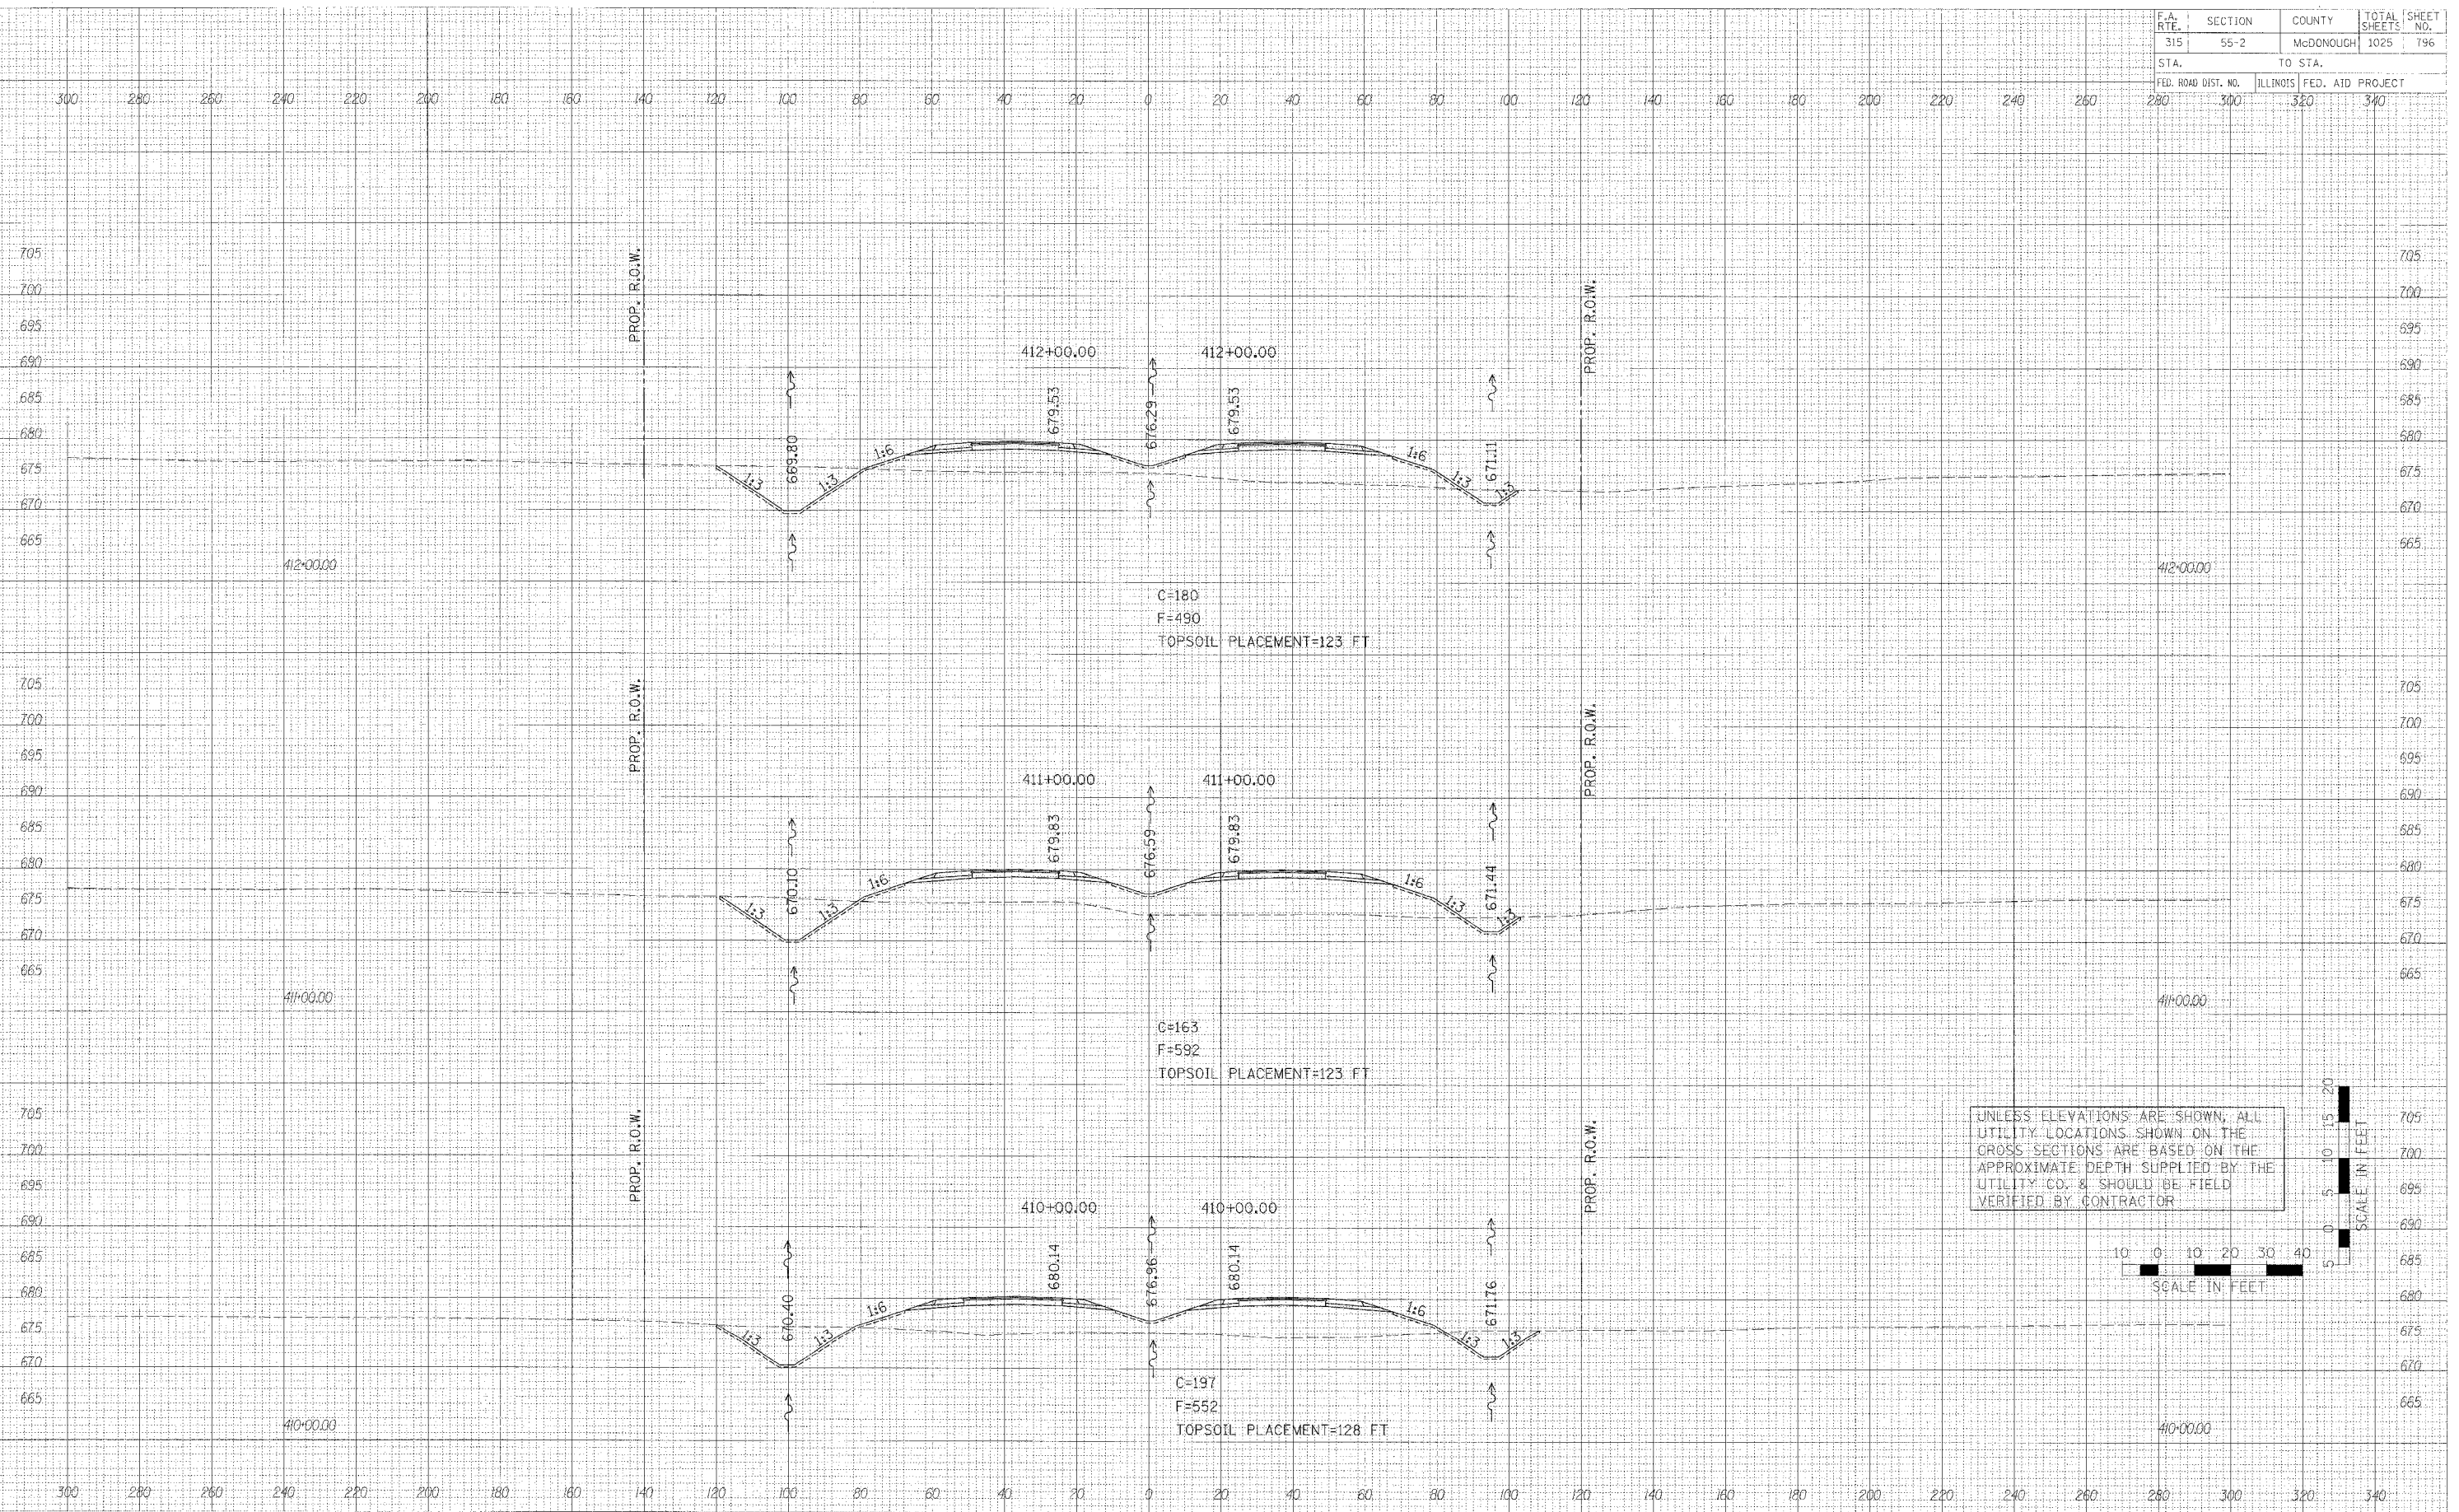


FINAL SURVEYED PLOTTED DATE
 NOTE BOOK TEMPLATES
 NO. AREAS CHECKED

ORIGINAL SURVEYED PLOTTED DATE
 NOTE BOOK TEMPLATES
 NO. AREAS CHECKED

PLOT DATE: # DATE #
 FILE NAME: # FILE #
 USER NAME: # USER #

UNLESS ELEVATIONS ARE SHOWN, ALL UTILITY LOCATIONS SHOWN ON THE CROSS SECTIONS ARE BASED ON THE APPROXIMATE DEPTH SUPPLIED BY THE UTILITY CO. & SHOULD BE FIELD VERIFIED BY CONTRACTOR.

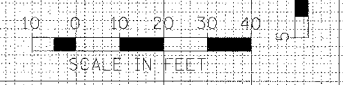

CROSS SECTIONS - IL. ROUTE 336