


F.A. R.F.E.	SECTION	COUNTY	TOTAL SHEETS	SHEET NO.
315	55-2	McDONOUGH	1025	811
STA.		TO STA.		
FED. ROAD DIST. NO.		ILLINOIS FED. AID PROJECT		
280	300	320	340	

DATE	BY
STARTED	STARTED
PLOTTED	PLOTTED
TEMP. DATE	TEMP. DATE
NOTE BOOK	NOTE BOOK
NO.	NO.
AREAS CHECKED	AREAS CHECKED

DATE	BY
STARTED	STARTED
PLOTTED	PLOTTED
TEMP. DATE	TEMP. DATE
NOTE BOOK	NOTE BOOK
NO.	NO.
AREAS CHECKED	AREAS CHECKED

DATE	BY
STARTED	STARTED
PLOTTED	PLOTTED
TEMP. DATE	TEMP. DATE
NOTE BOOK	NOTE BOOK
NO.	NO.
AREAS CHECKED	AREAS CHECKED

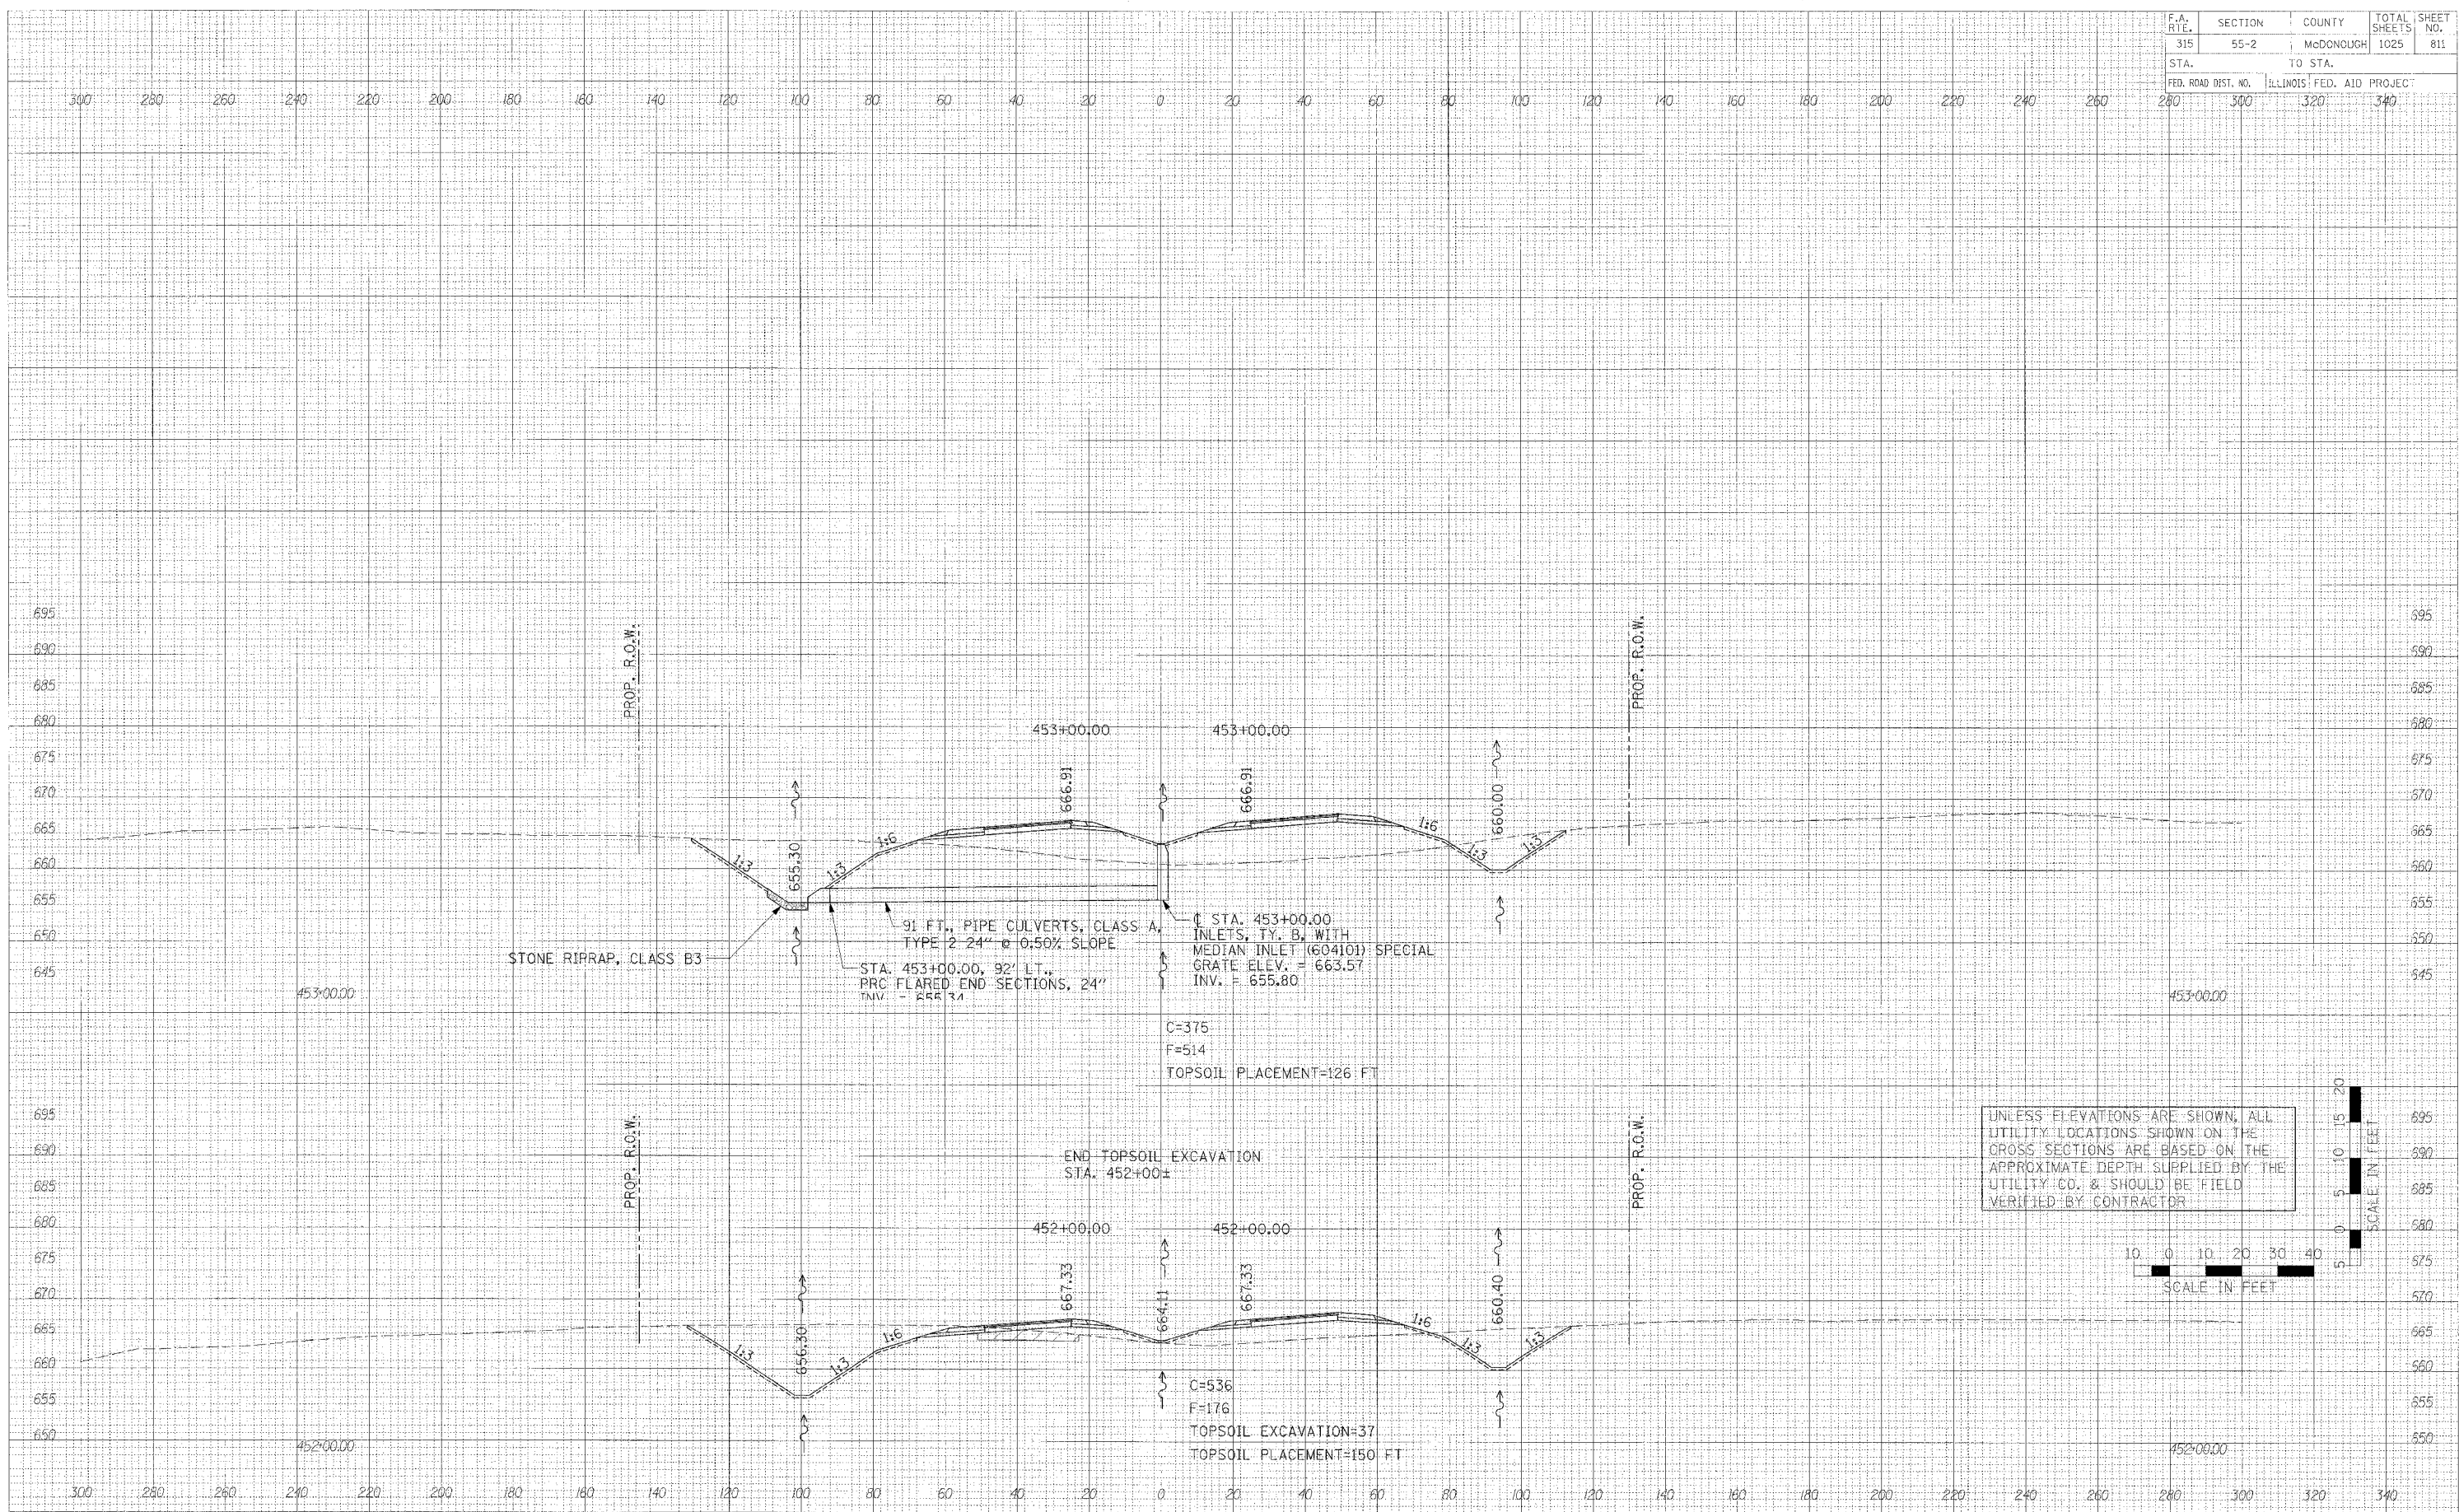

**CROSS SECTIONS - IL. ROUTE 336**