


F.A. RTE.	SECTION	COUNTY	TOTAL SHEETS	SHEET NO.
315	55-2	McDONOUGH	1025	818
STA. 280 TO STA. 340		FED. ROAD DIST. NO. ILLINOIS FED. AID PROJECT		


DATE	
BY	
FINAL SURVEYED	
SERIES	
ROUTE BOOK	
NO. AREAS CHECKED	

DATE	
BY	
SPECIAL SURVEYED	
SERIES	
ROUTE BOOK	
NO. AREAS CHECKED	

PLOT DATE = 4/25/06  
 FILE NAME = 81818A  
 PLOT SCALE = 1/8"=1'-0"  
 USER NAME = RUSERR

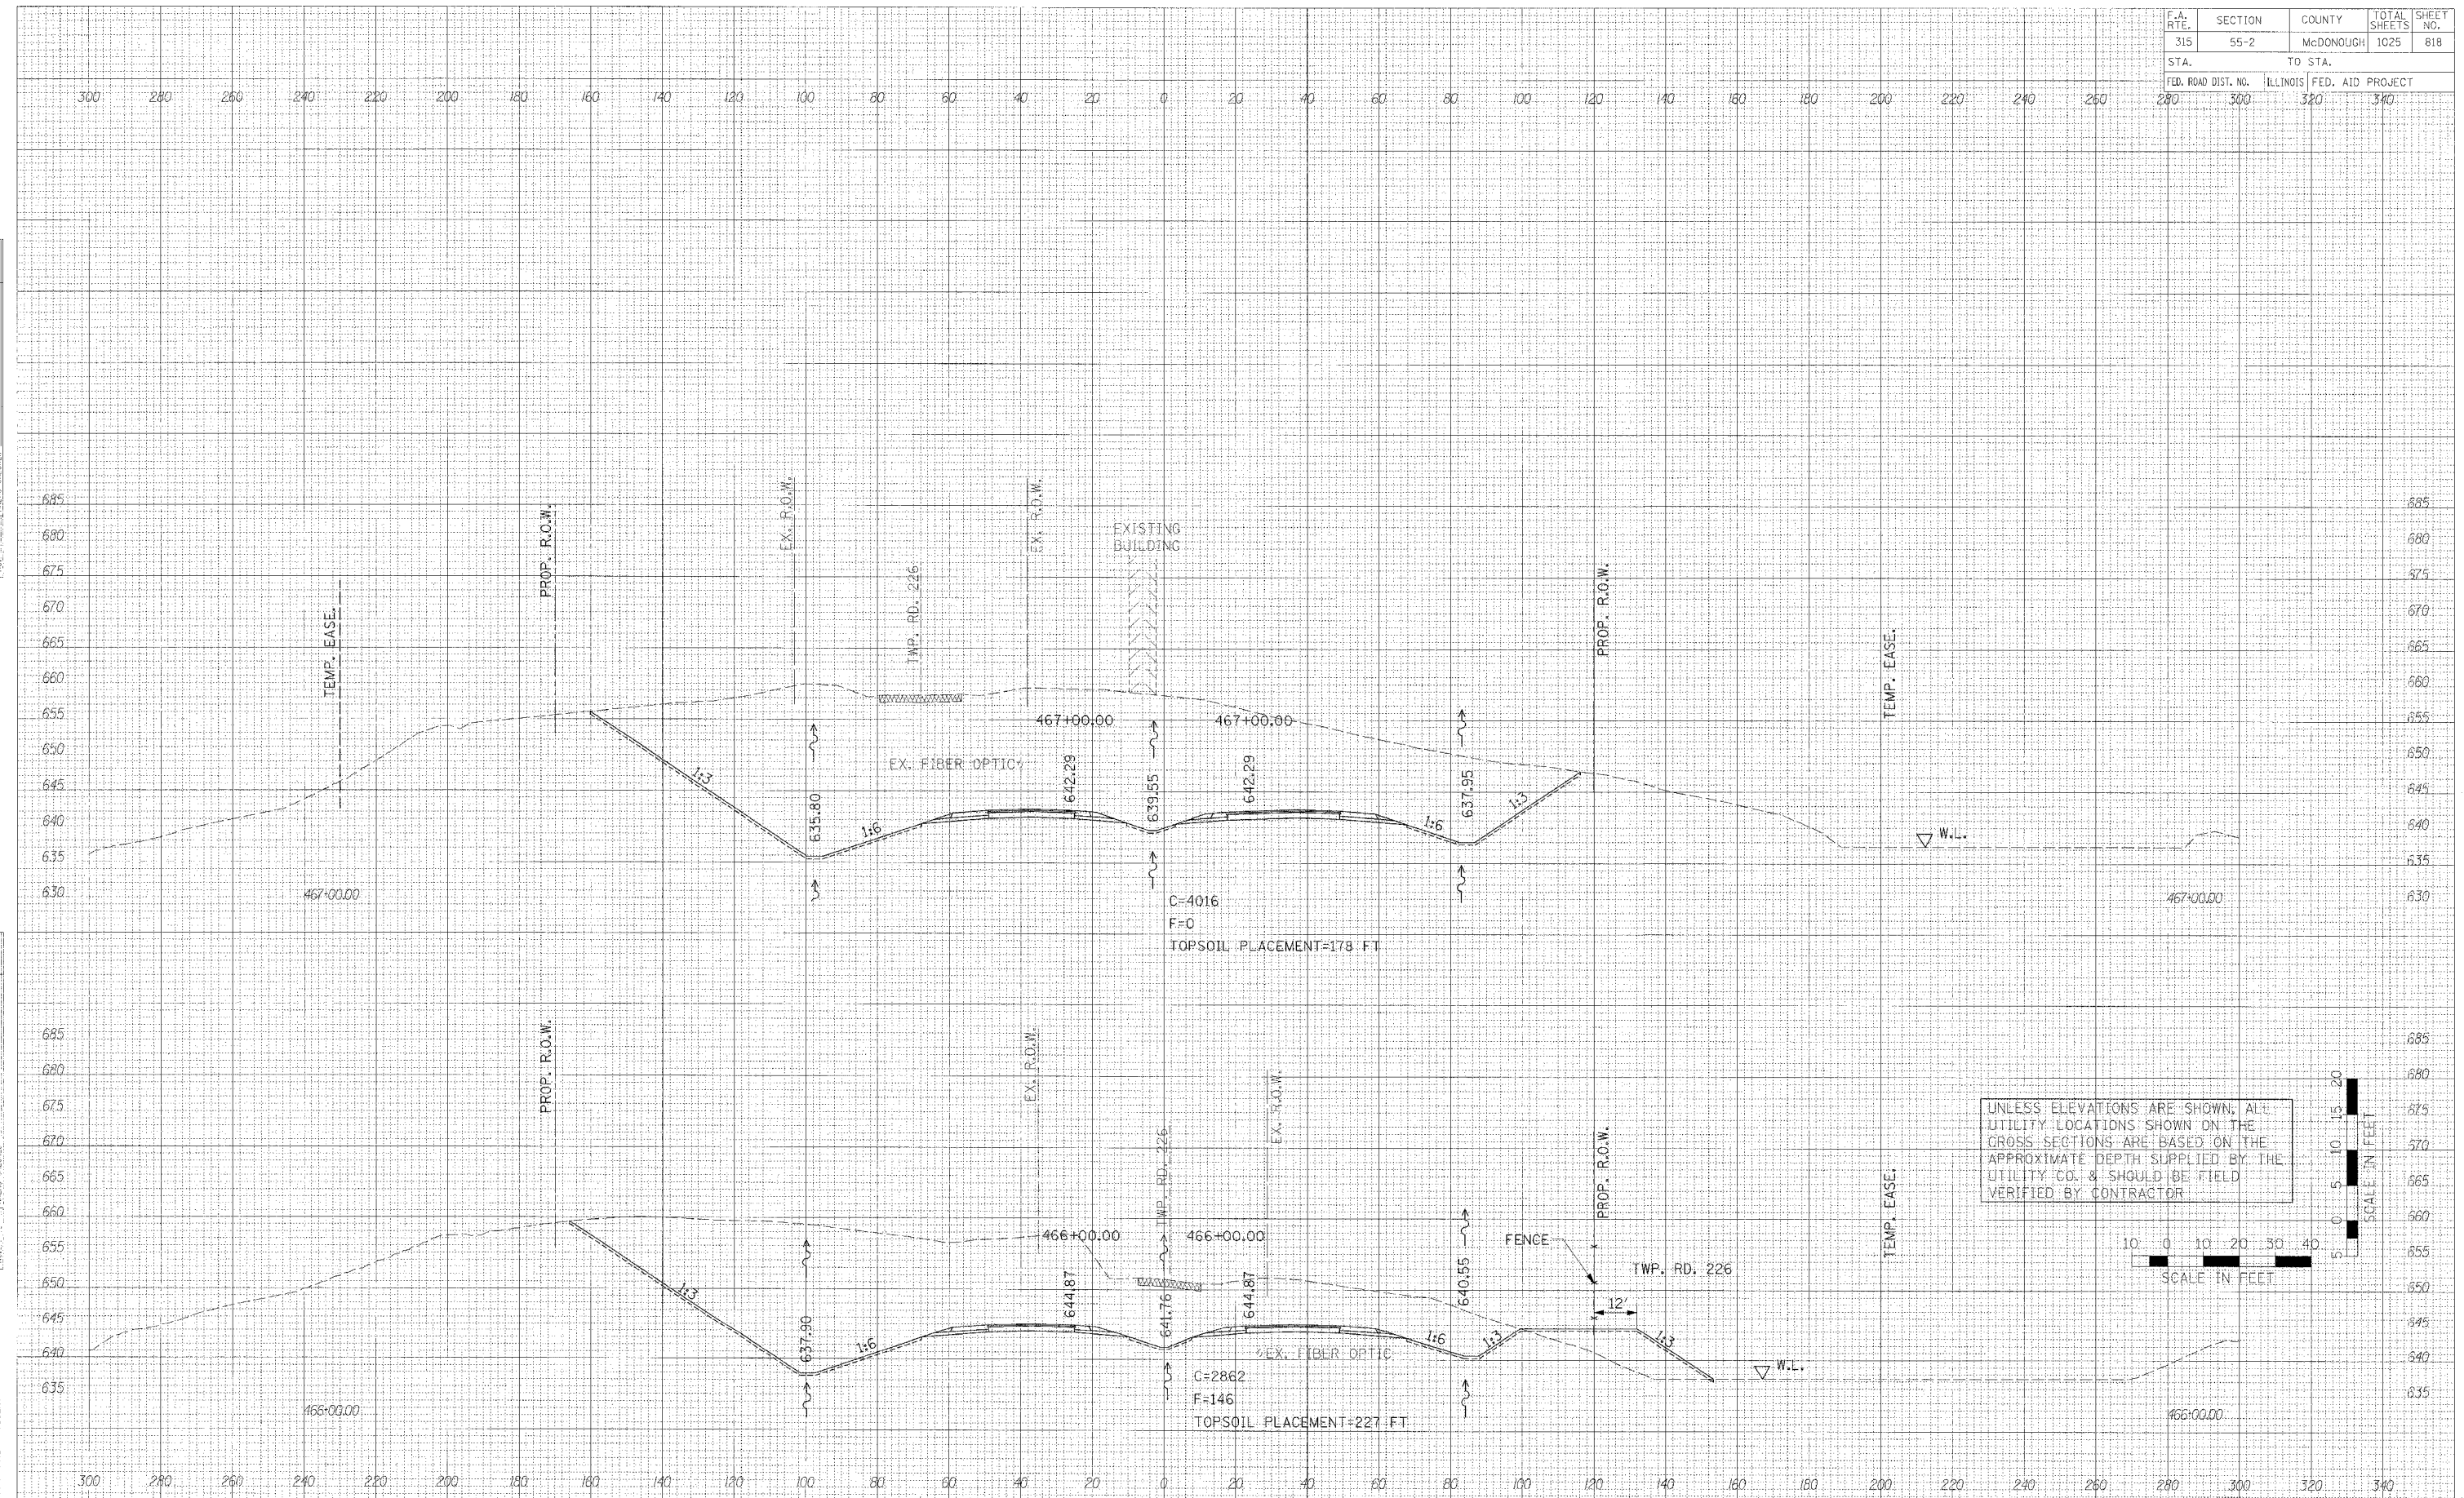

UNLESS ELEVATIONS ARE SHOWN, ALL UTILITY LOCATIONS SHOWN ON THE CROSS SECTIONS ARE BASED ON THE APPROXIMATE DEPTH SUPPLIED BY THE UTILITY CO. & SHOULD BE FIELD VERIFIED BY CONTRACTOR

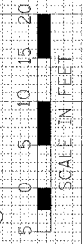

CROSS SECTIONS - IL ROUTE 336