


F.A. RTE.	SECTION	COUNTY	TOTAL SHEETS	SHEET NO.
315	55-2	McDONOUGH	1025	824
STA.		TO STA.		
FED. ROAD DIST. NO.		ILLINOIS FED. AID PROJEC		
280	300	320	340	

DATE	BY
SUPERVISOR	DATE
PLOTTED	DATE
NOTE BOOK	DATE
AREAS CHECKED	

DATE	BY
SUPERVISOR	DATE
PLOTTED	DATE
NOTE BOOK	DATE
AREAS CHECKED	

DATE	BY
SUPERVISOR	DATE
PLOTTED	DATE
NOTE BOOK	DATE
AREAS CHECKED	

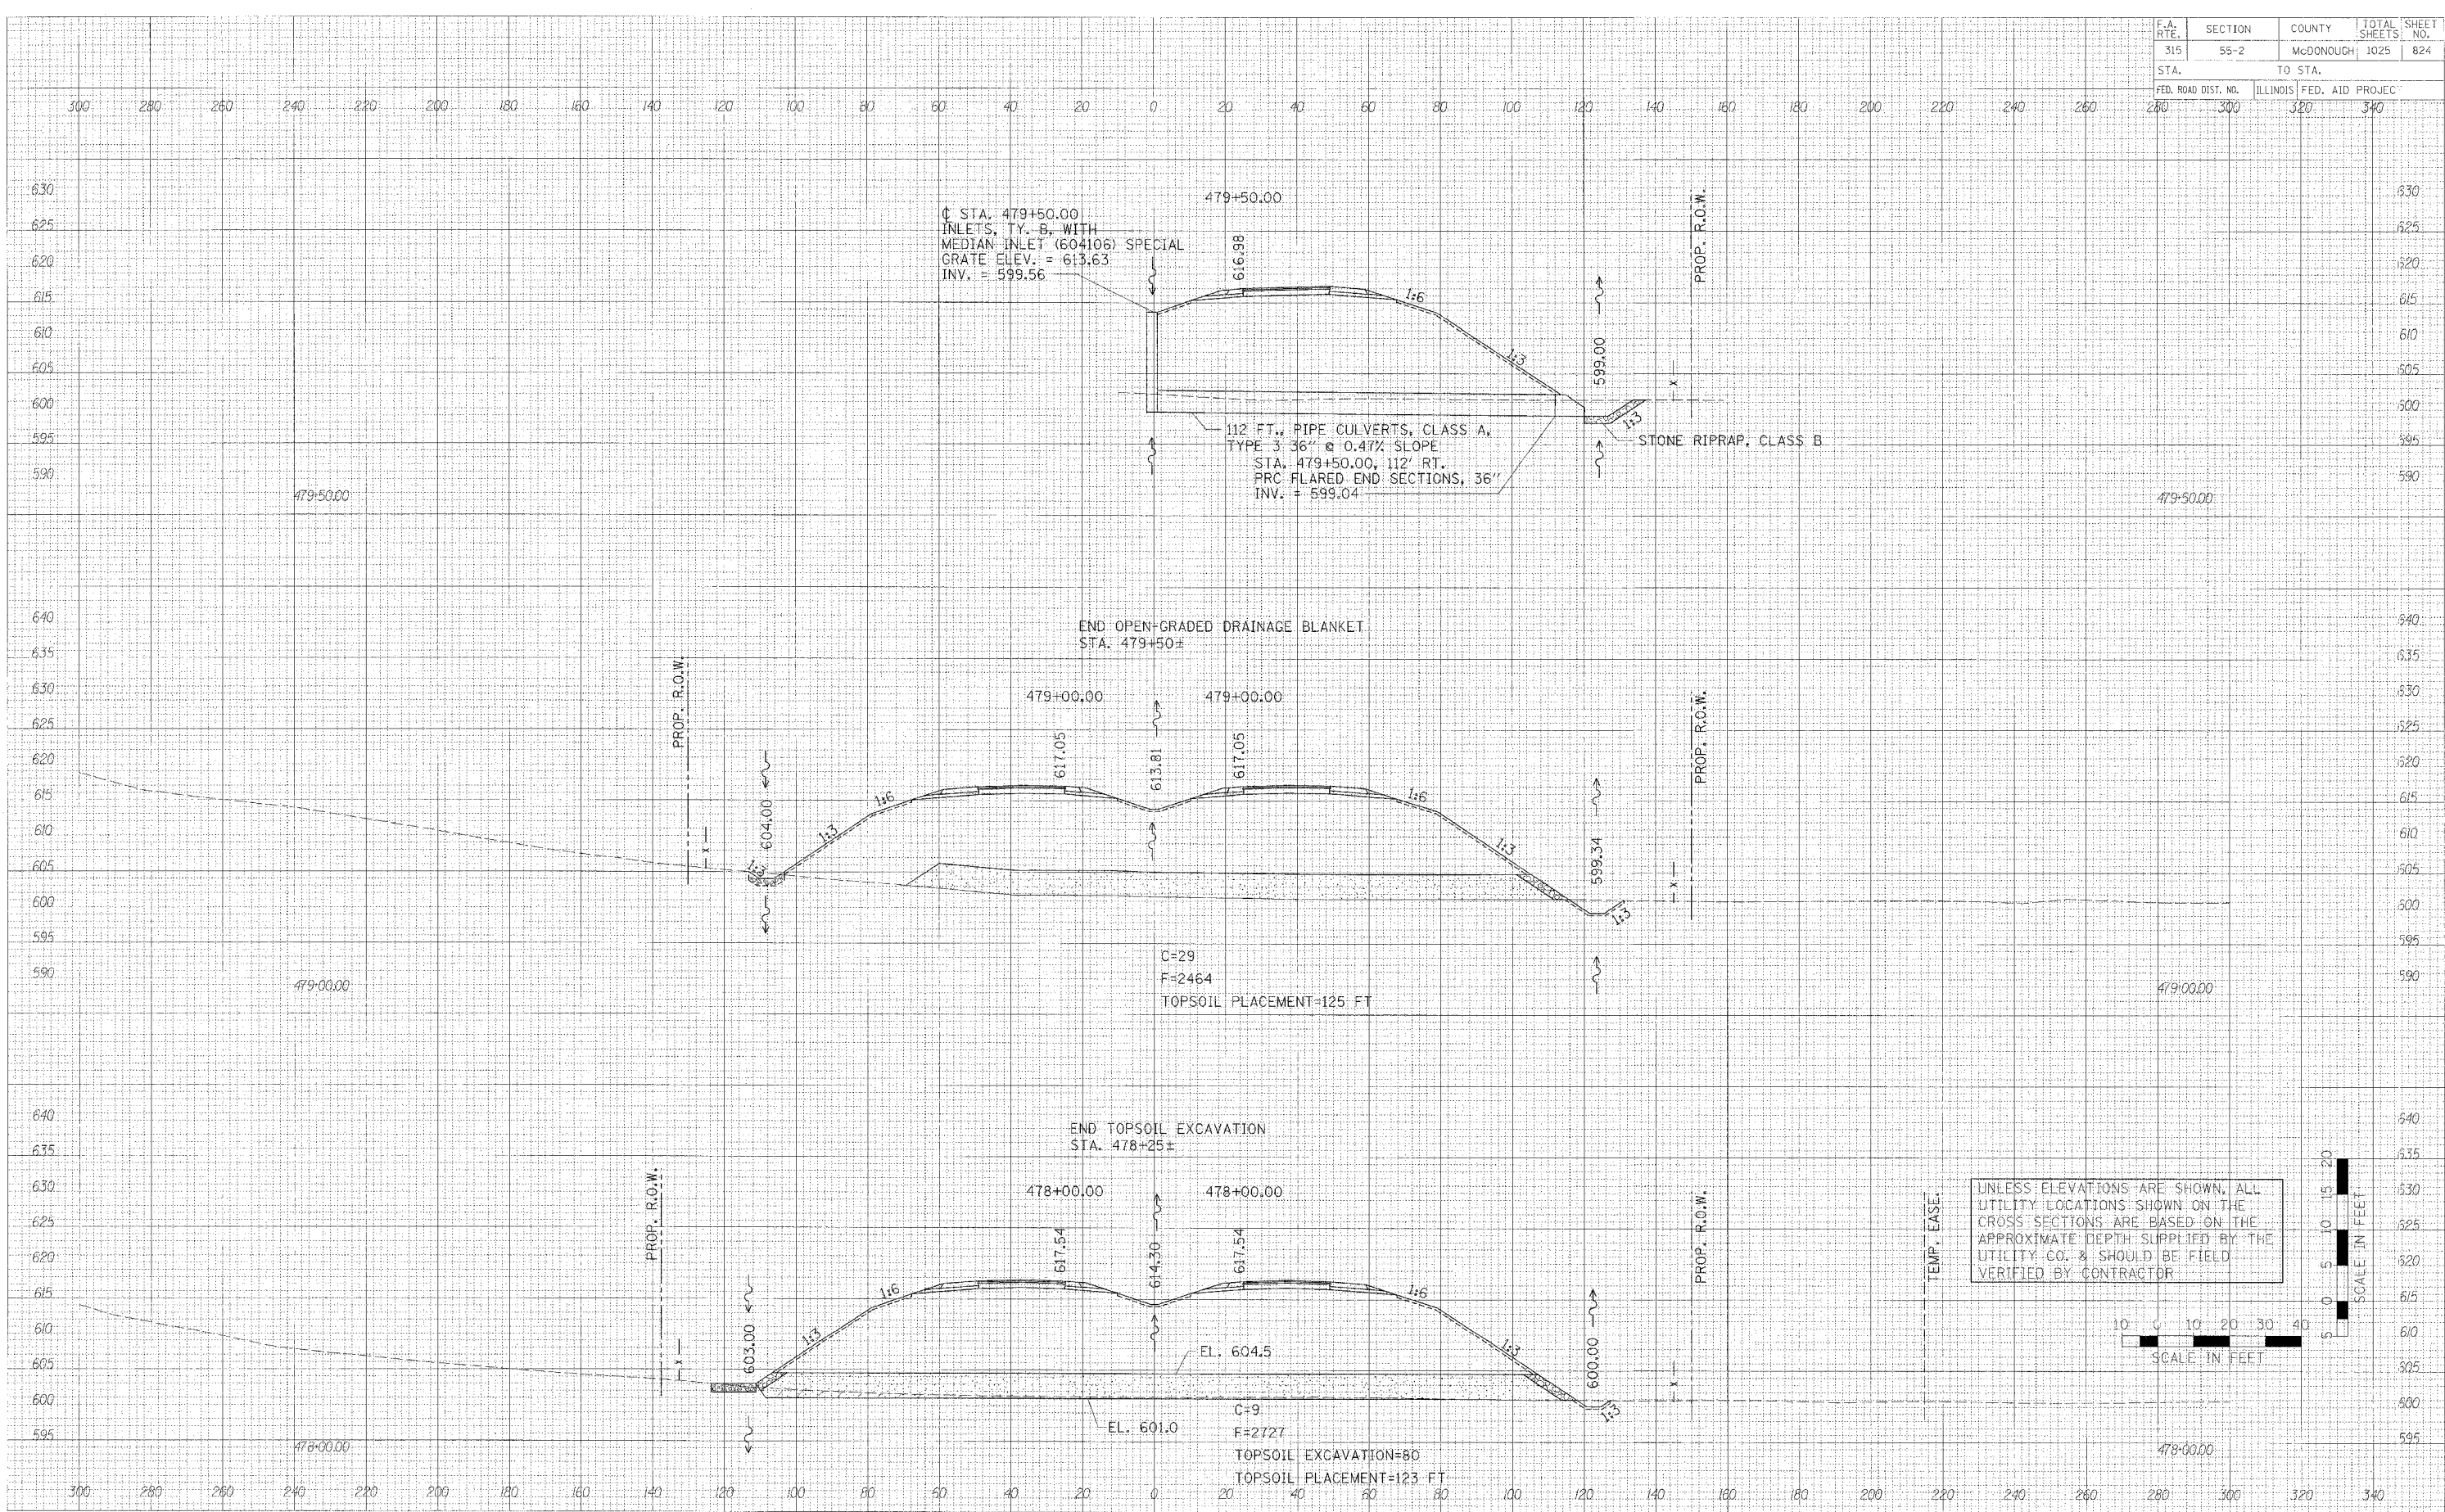

UNLESS ELEVATIONS ARE SHOWN, ALL UTILITY LOCATIONS SHOWN ON THE CROSS SECTIONS ARE BASED ON THE APPROXIMATE DEPTH SUPPLIED BY THE UTILITY CO. & SHOULD BE FIELD VERIFIED BY CONTRACTOR



CROSS SECTIONS - IL. ROUTE 336