


F.A. RTE.	SECTION	COUNTY	TOTAL SHEETS	SHEET NO.
315	55-2	McDONOUGH	1025	839
STA.	TO STA.			
FED. ROAD DIST. NO.	ILLINOIS	FED. AID PROJECT		
280	300	320	340	

DATE	BT
DESIGNED	
PLOTTED	
NOTE BOOK	
AREA	
AREA CHECKED	
NO.	

DATE	BT
DESIGNED	
PLOTTED	
NOTE BOOK	
AREA	
AREA CHECKED	
NO.	

PLOT DATE = 04/28/06
 FILE NAME = 051144
 USER NAME = MUBEN

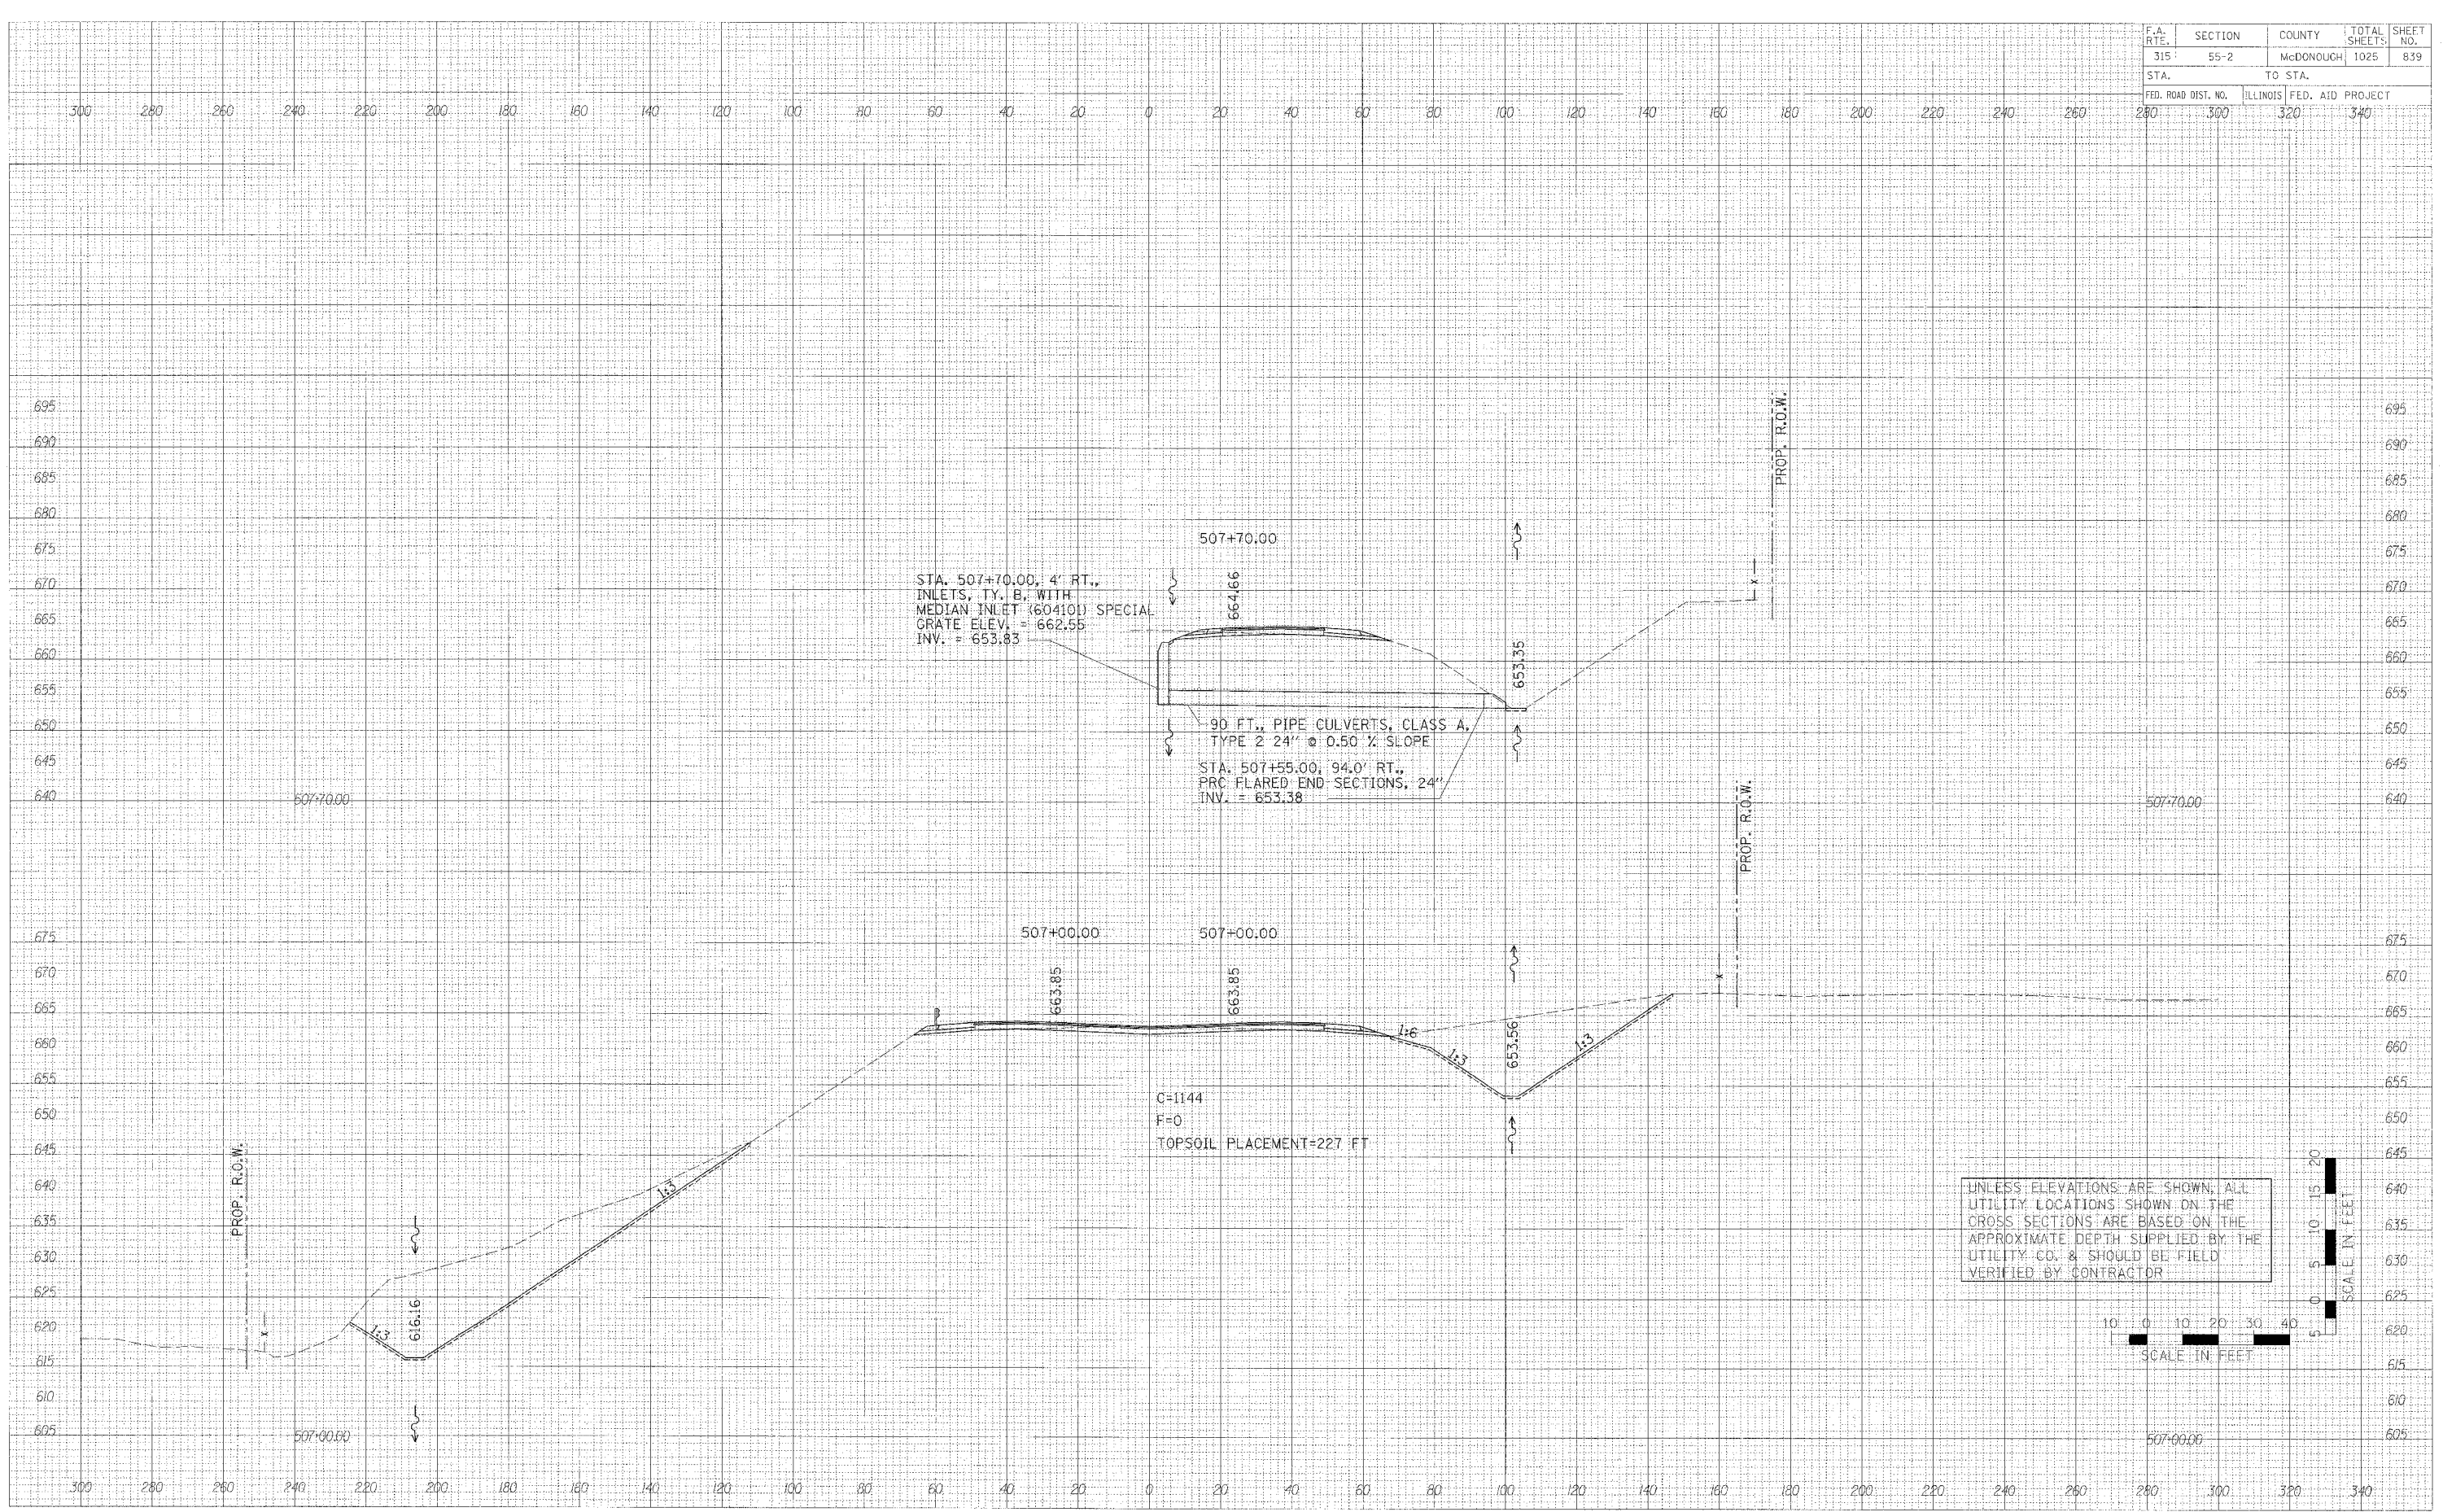

CROSS SECTIONS - IL ROUTE 336