


F.A. RTE.	SECTION	COUNTY	TOTAL SHEETS	SHEET NO.
315	55-2	McDONOUGH	1025	846
STA.		TO STA.		
FED. ROAD DIST. NO.		ILLINOIS FED. AID PROJECT		
280	300	320	340	

FIRM	DATE
SURVEY	
NOTED WORK	
APPROVED	
PROJ. CHECKED	

ORIGIN	DATE
SURVEY	
NOTED WORK	
APPROVED	
PROJ. CHECKED	

PLOT DATE = 08/04/06
 FILE NAME = 0315055.DWG
 USER NAME = RUSBYN

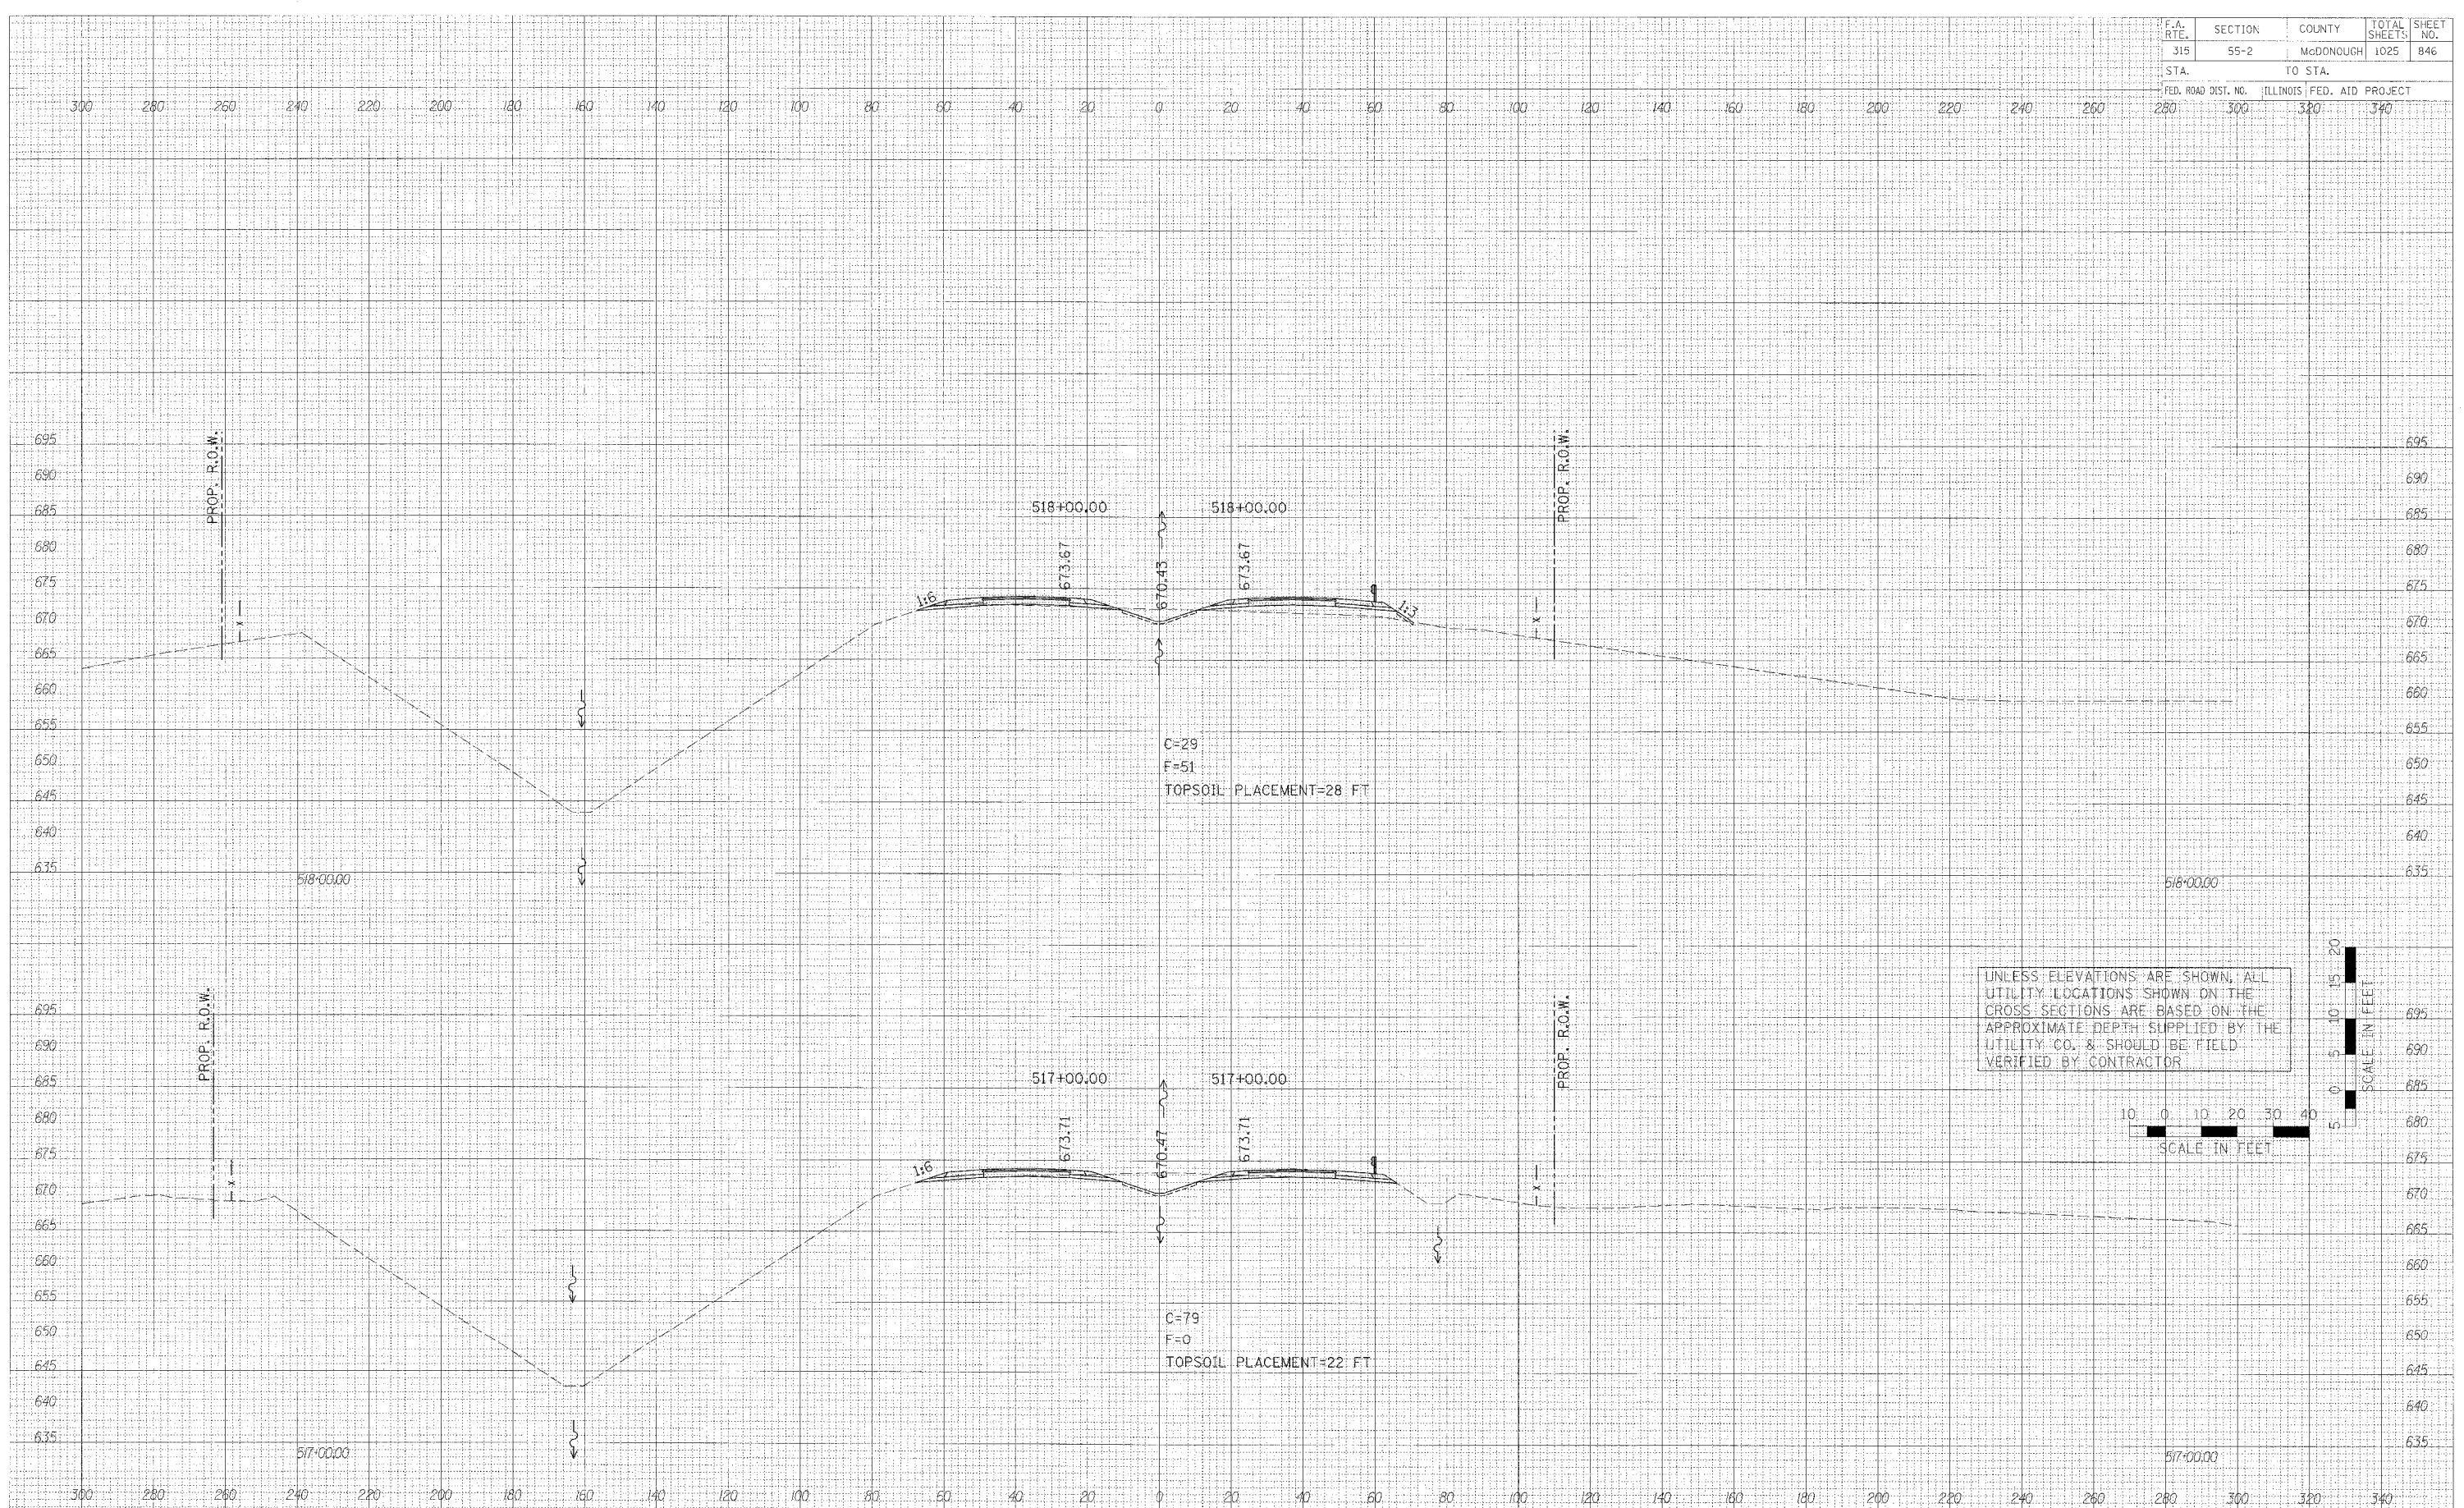

CROSS SECTIONS - IL ROUTE 336