


F.A. RTE.	SECTION	COUNTY	TOTAL SHEETS	SHEET NO.
315	55-2	McDONOUGH	1025	848
STA. 280		TO STA. 340		
FED. ROAD DIST. NO.		ILLINOIS FED. AID PROJECT		

DATE	BY
SURVEY	PLOTTED
NOTE BOOK	AREA
NO.	

DATE	BY
SURVEY	PLOTTED
NOTE BOOK	AREA
NO.	

DATE	BY
SCALE	
USER NAME	

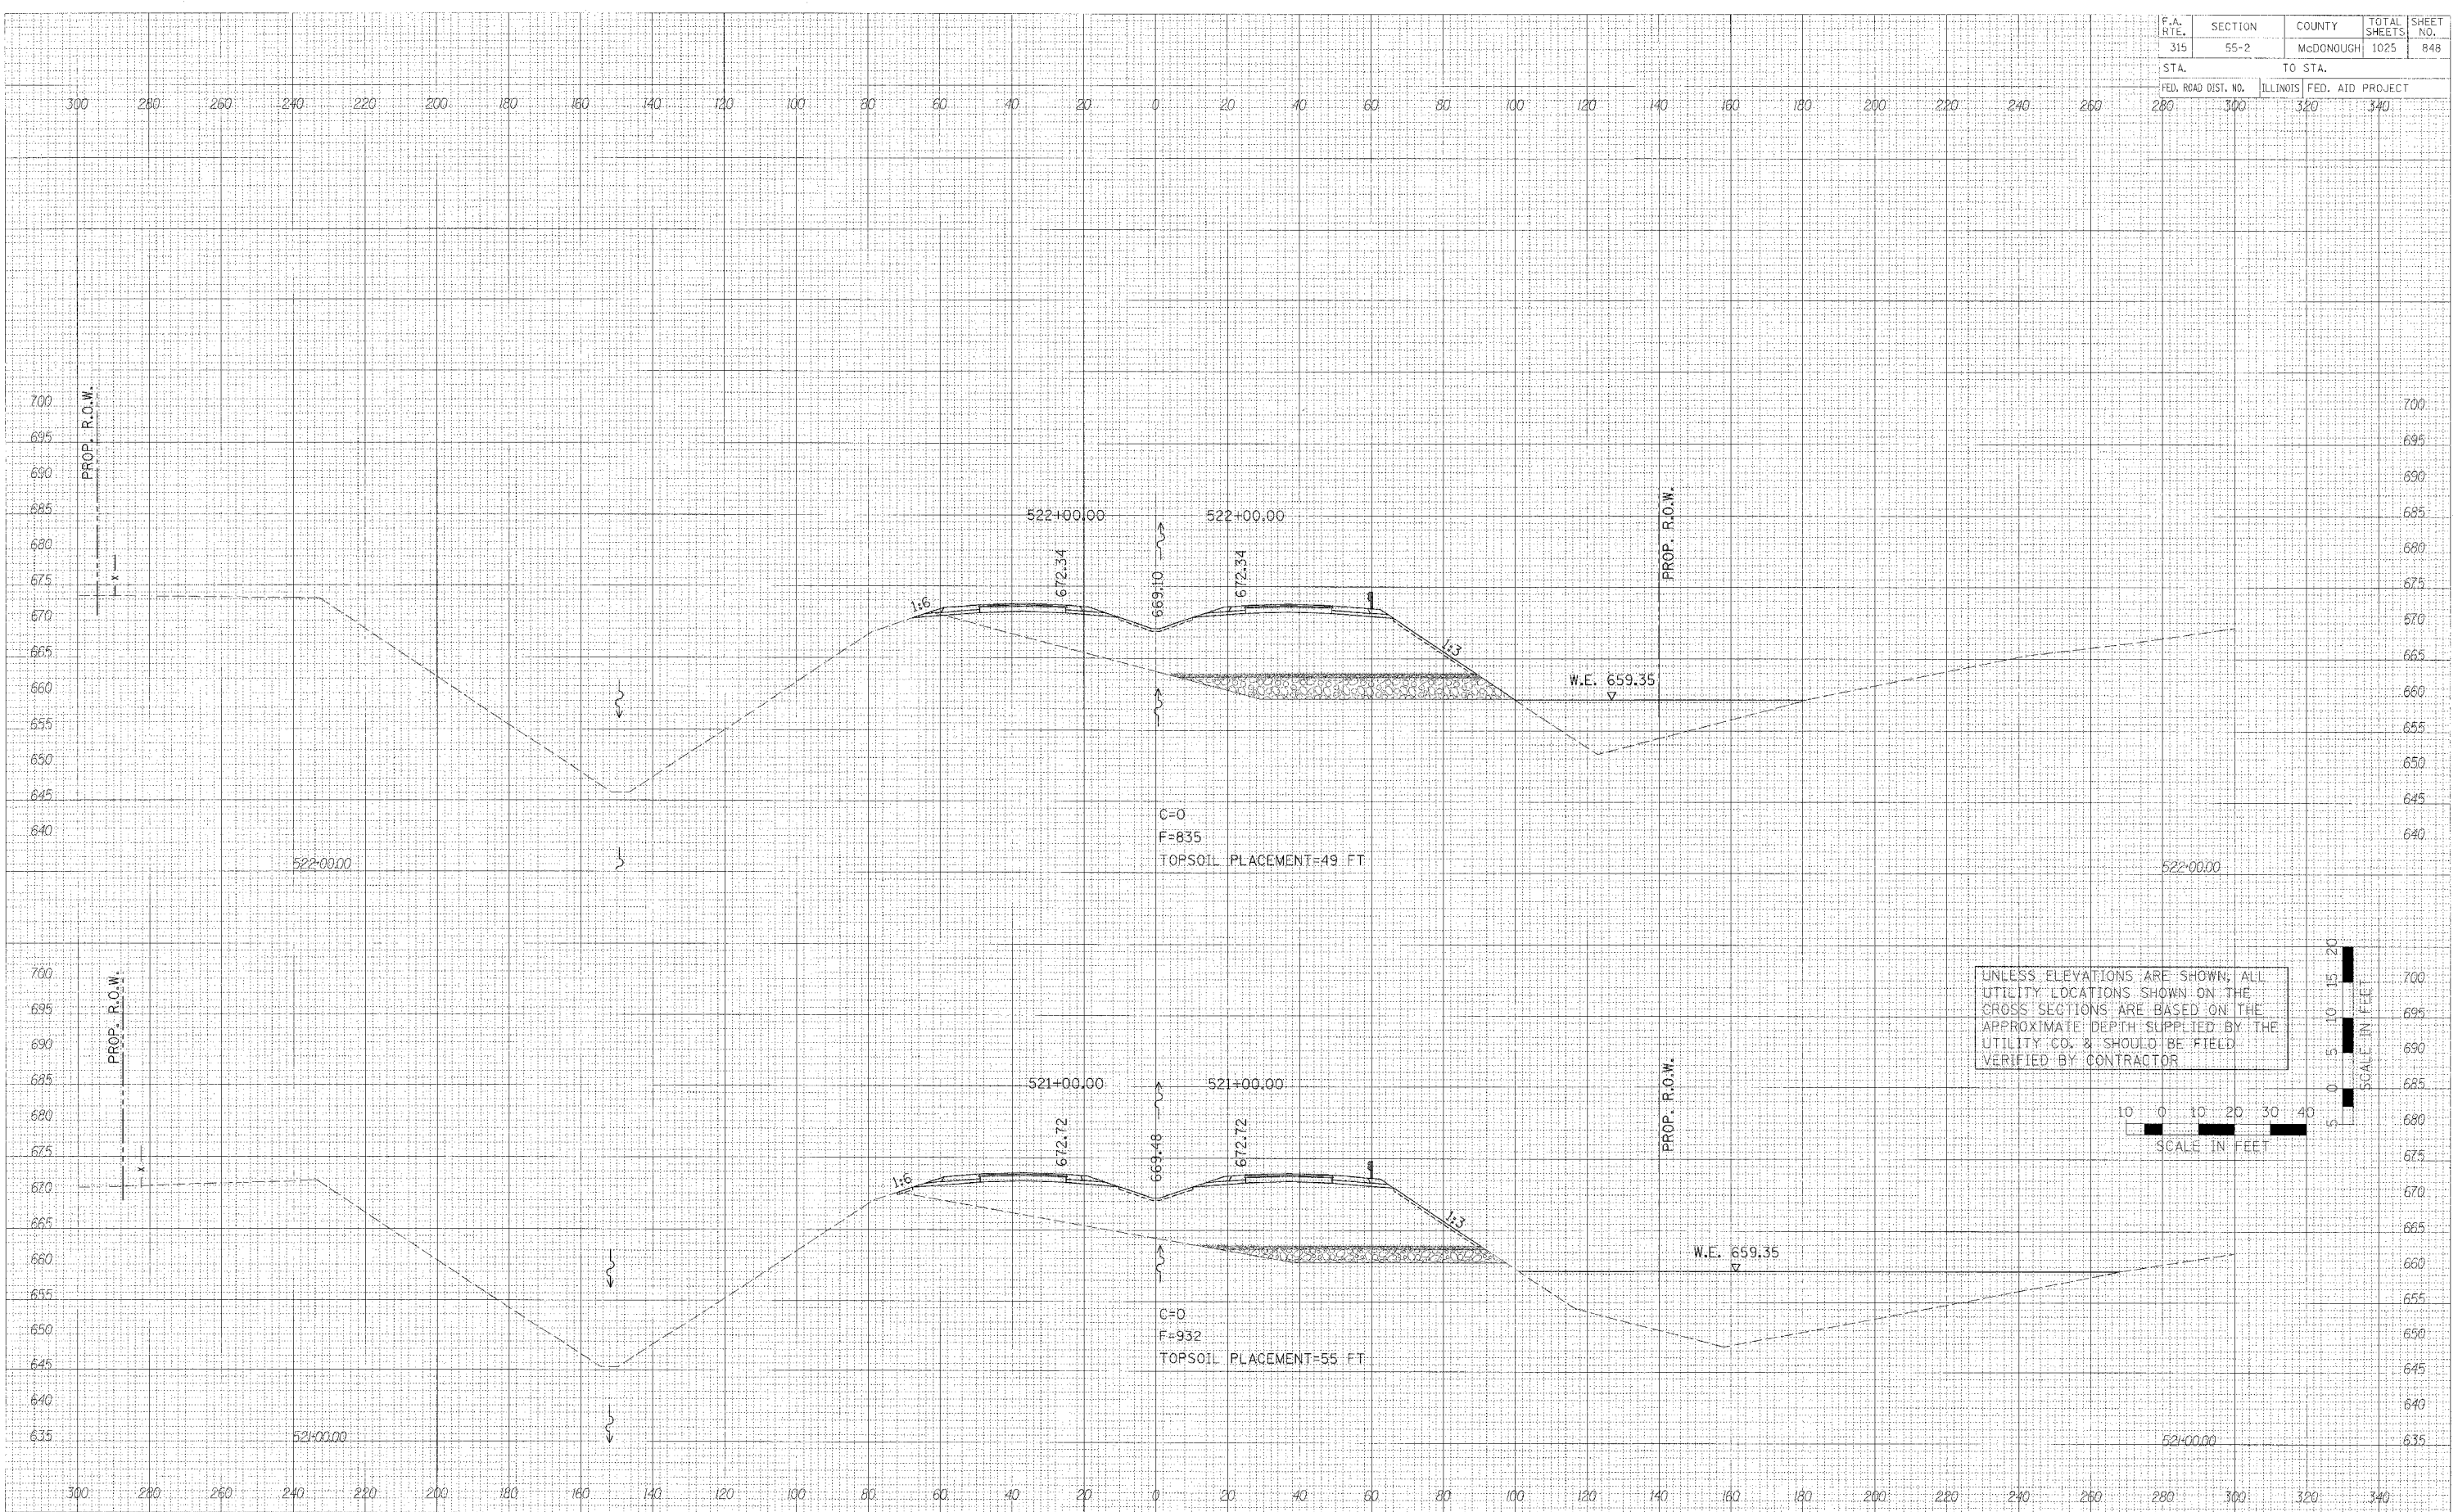

CROSS SECTIONS - IL. ROUTE 336