


F.A. RTE.	SECTION	COUNTY	TOTAL SHEET NO.
315	55-2	McDONOUGH	1025 864
STA. 16+00.00		TO STA. 18+00.00	
FED. ROAD DIST. NO.	ILLINOIS	FED. AID PROJECT	


DATE	BY	REVISION

DATE	BY	REVISION

PLOT DATE = 08/17/06  
 FILE NAME = 18+00.00  
 PLOT SCALE = 1"=40'  
 USER NAME = MUSER8

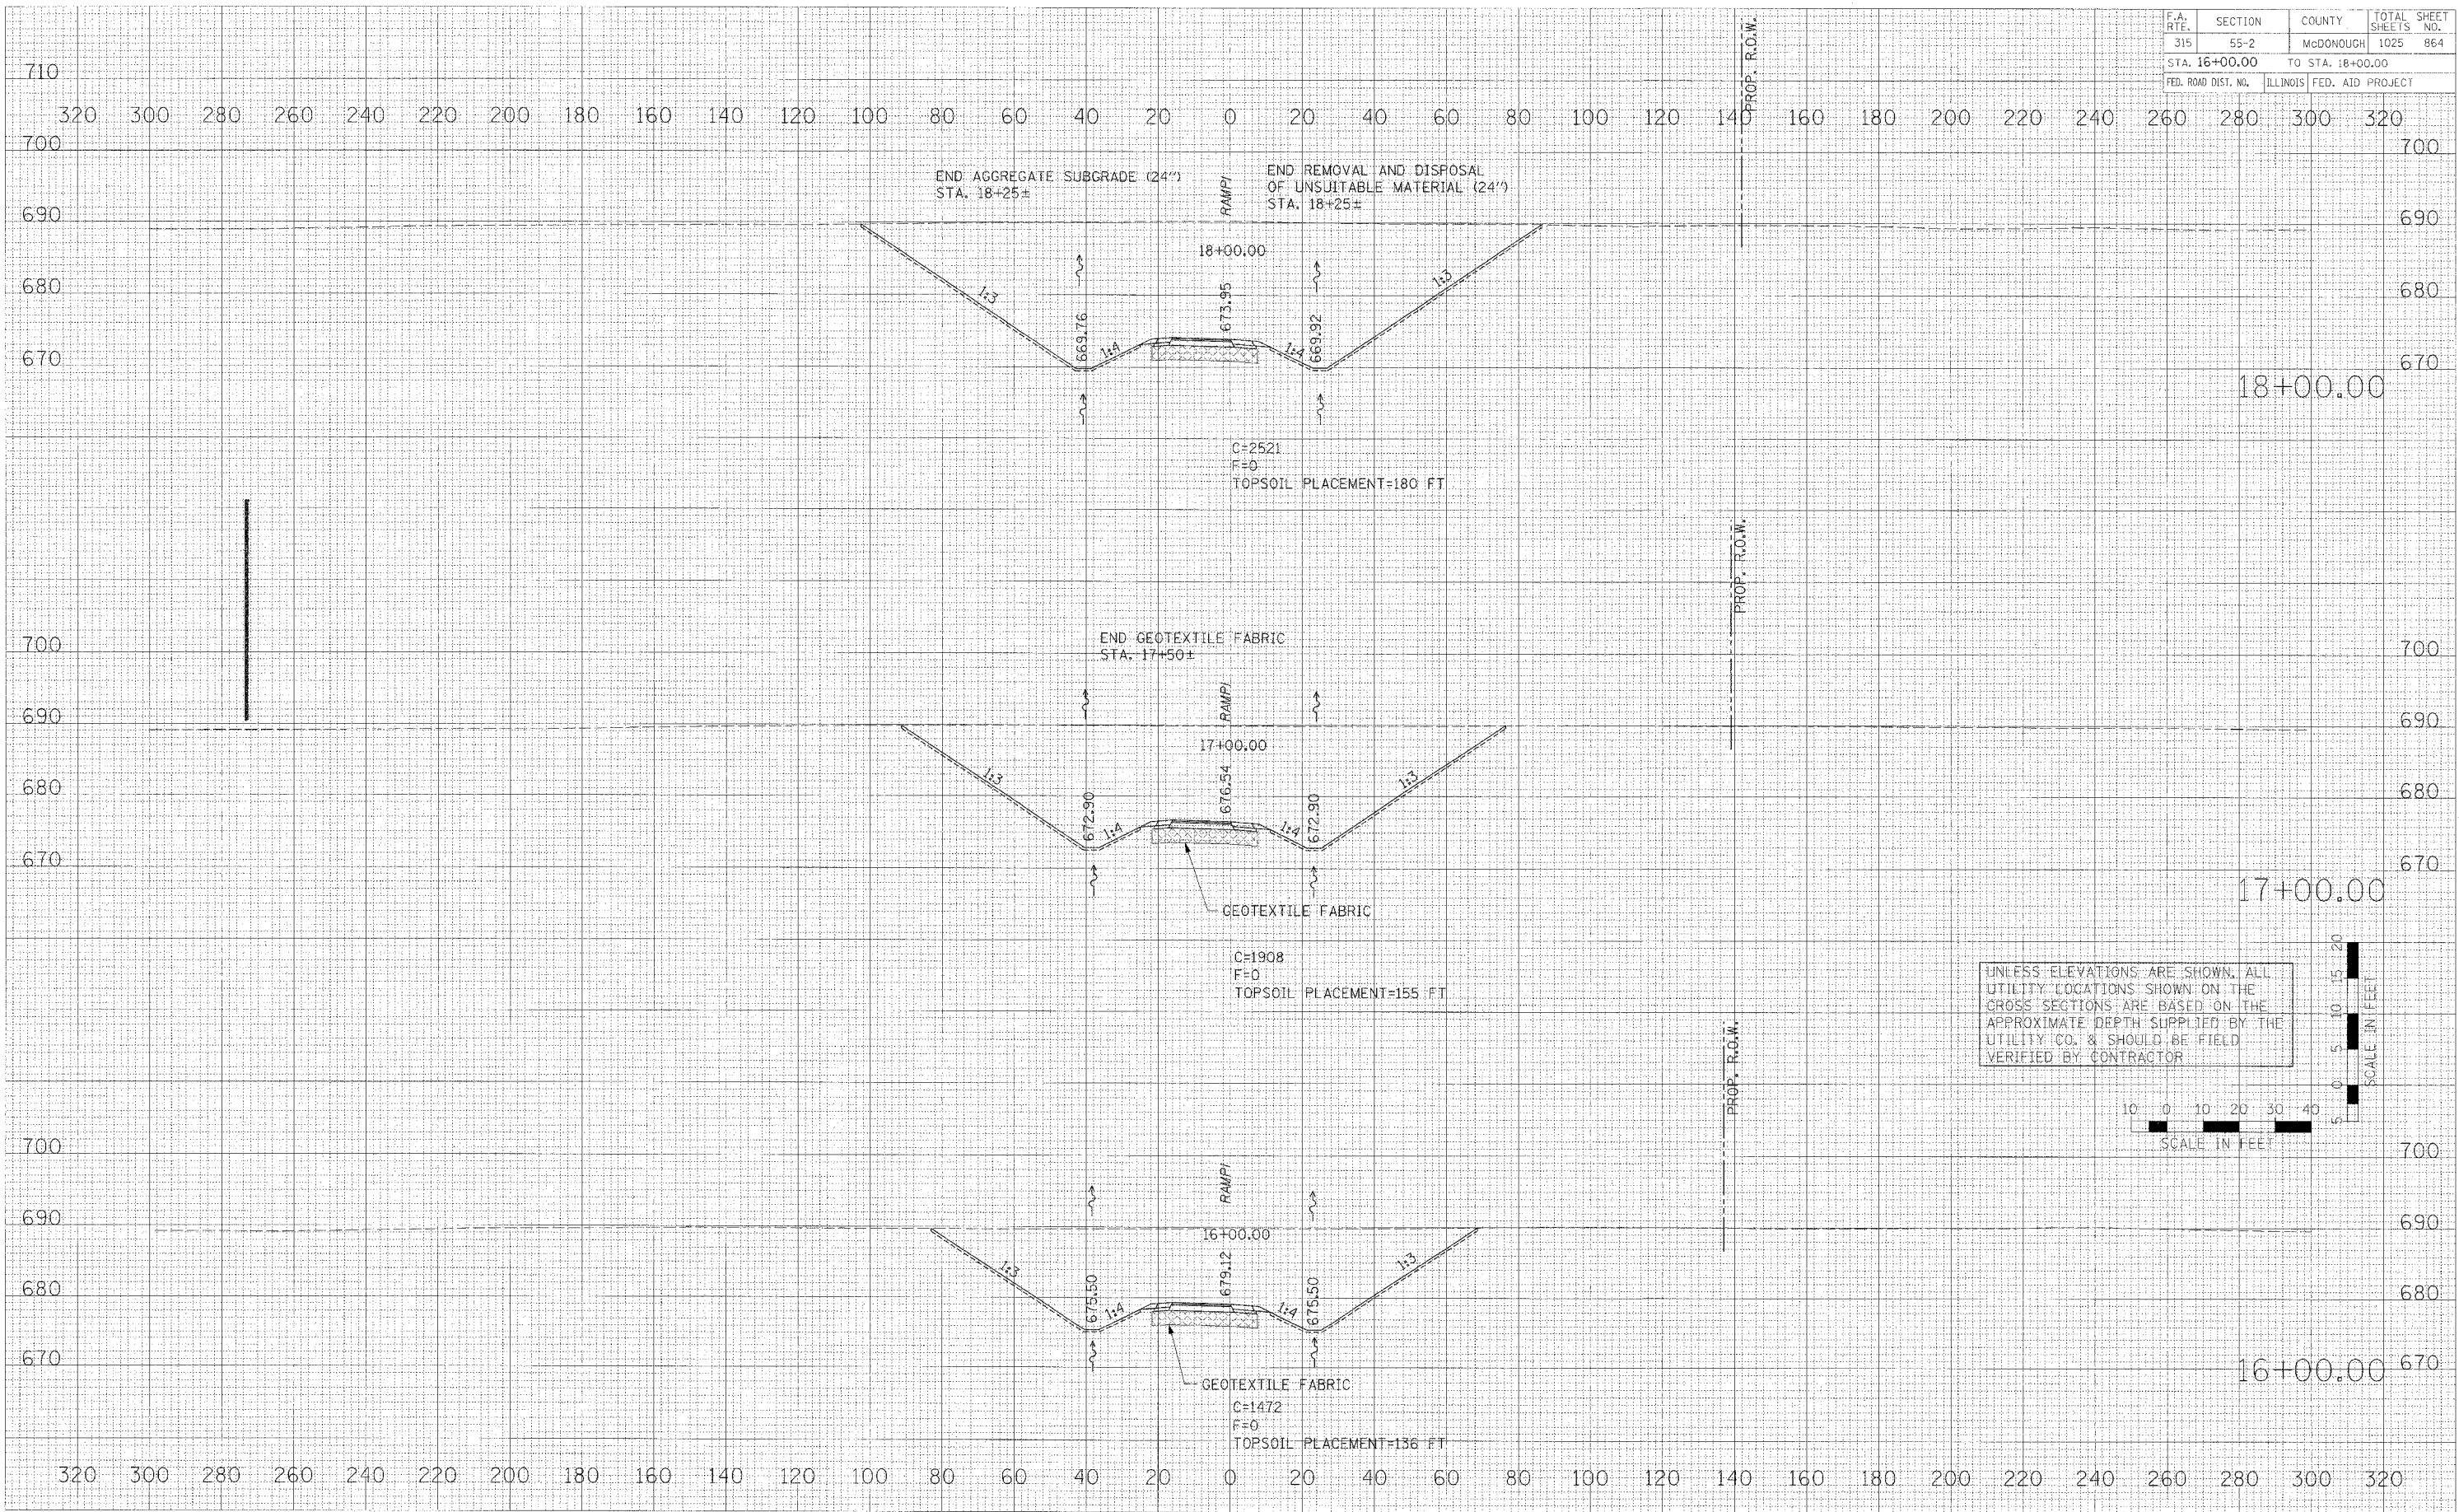

UNLESS ELEVATIONS ARE SHOWN, ALL UTILITY LOCATIONS SHOWN ON THE CROSS SECTIONS ARE BASED ON THE APPROXIMATE DEPTH SUPPLIED BY THE UTILITY CO. & SHOULD BE FIELD VERIFIED BY CONTRACTOR

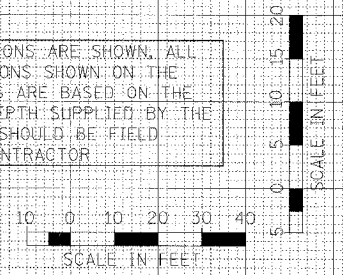

CROSS SECTIONS - RAMP 1