


F.A. RTE.	SECTION	COUNTY	TOTAL SHEETS	SHEET NO.
315	55-2	McDONOUGH	1025	867
STA. 24+49.64		TO STA. 26+00.00		
FED. ROAD DIST. NO.		ILLINOIS FED. AID PROJECT		

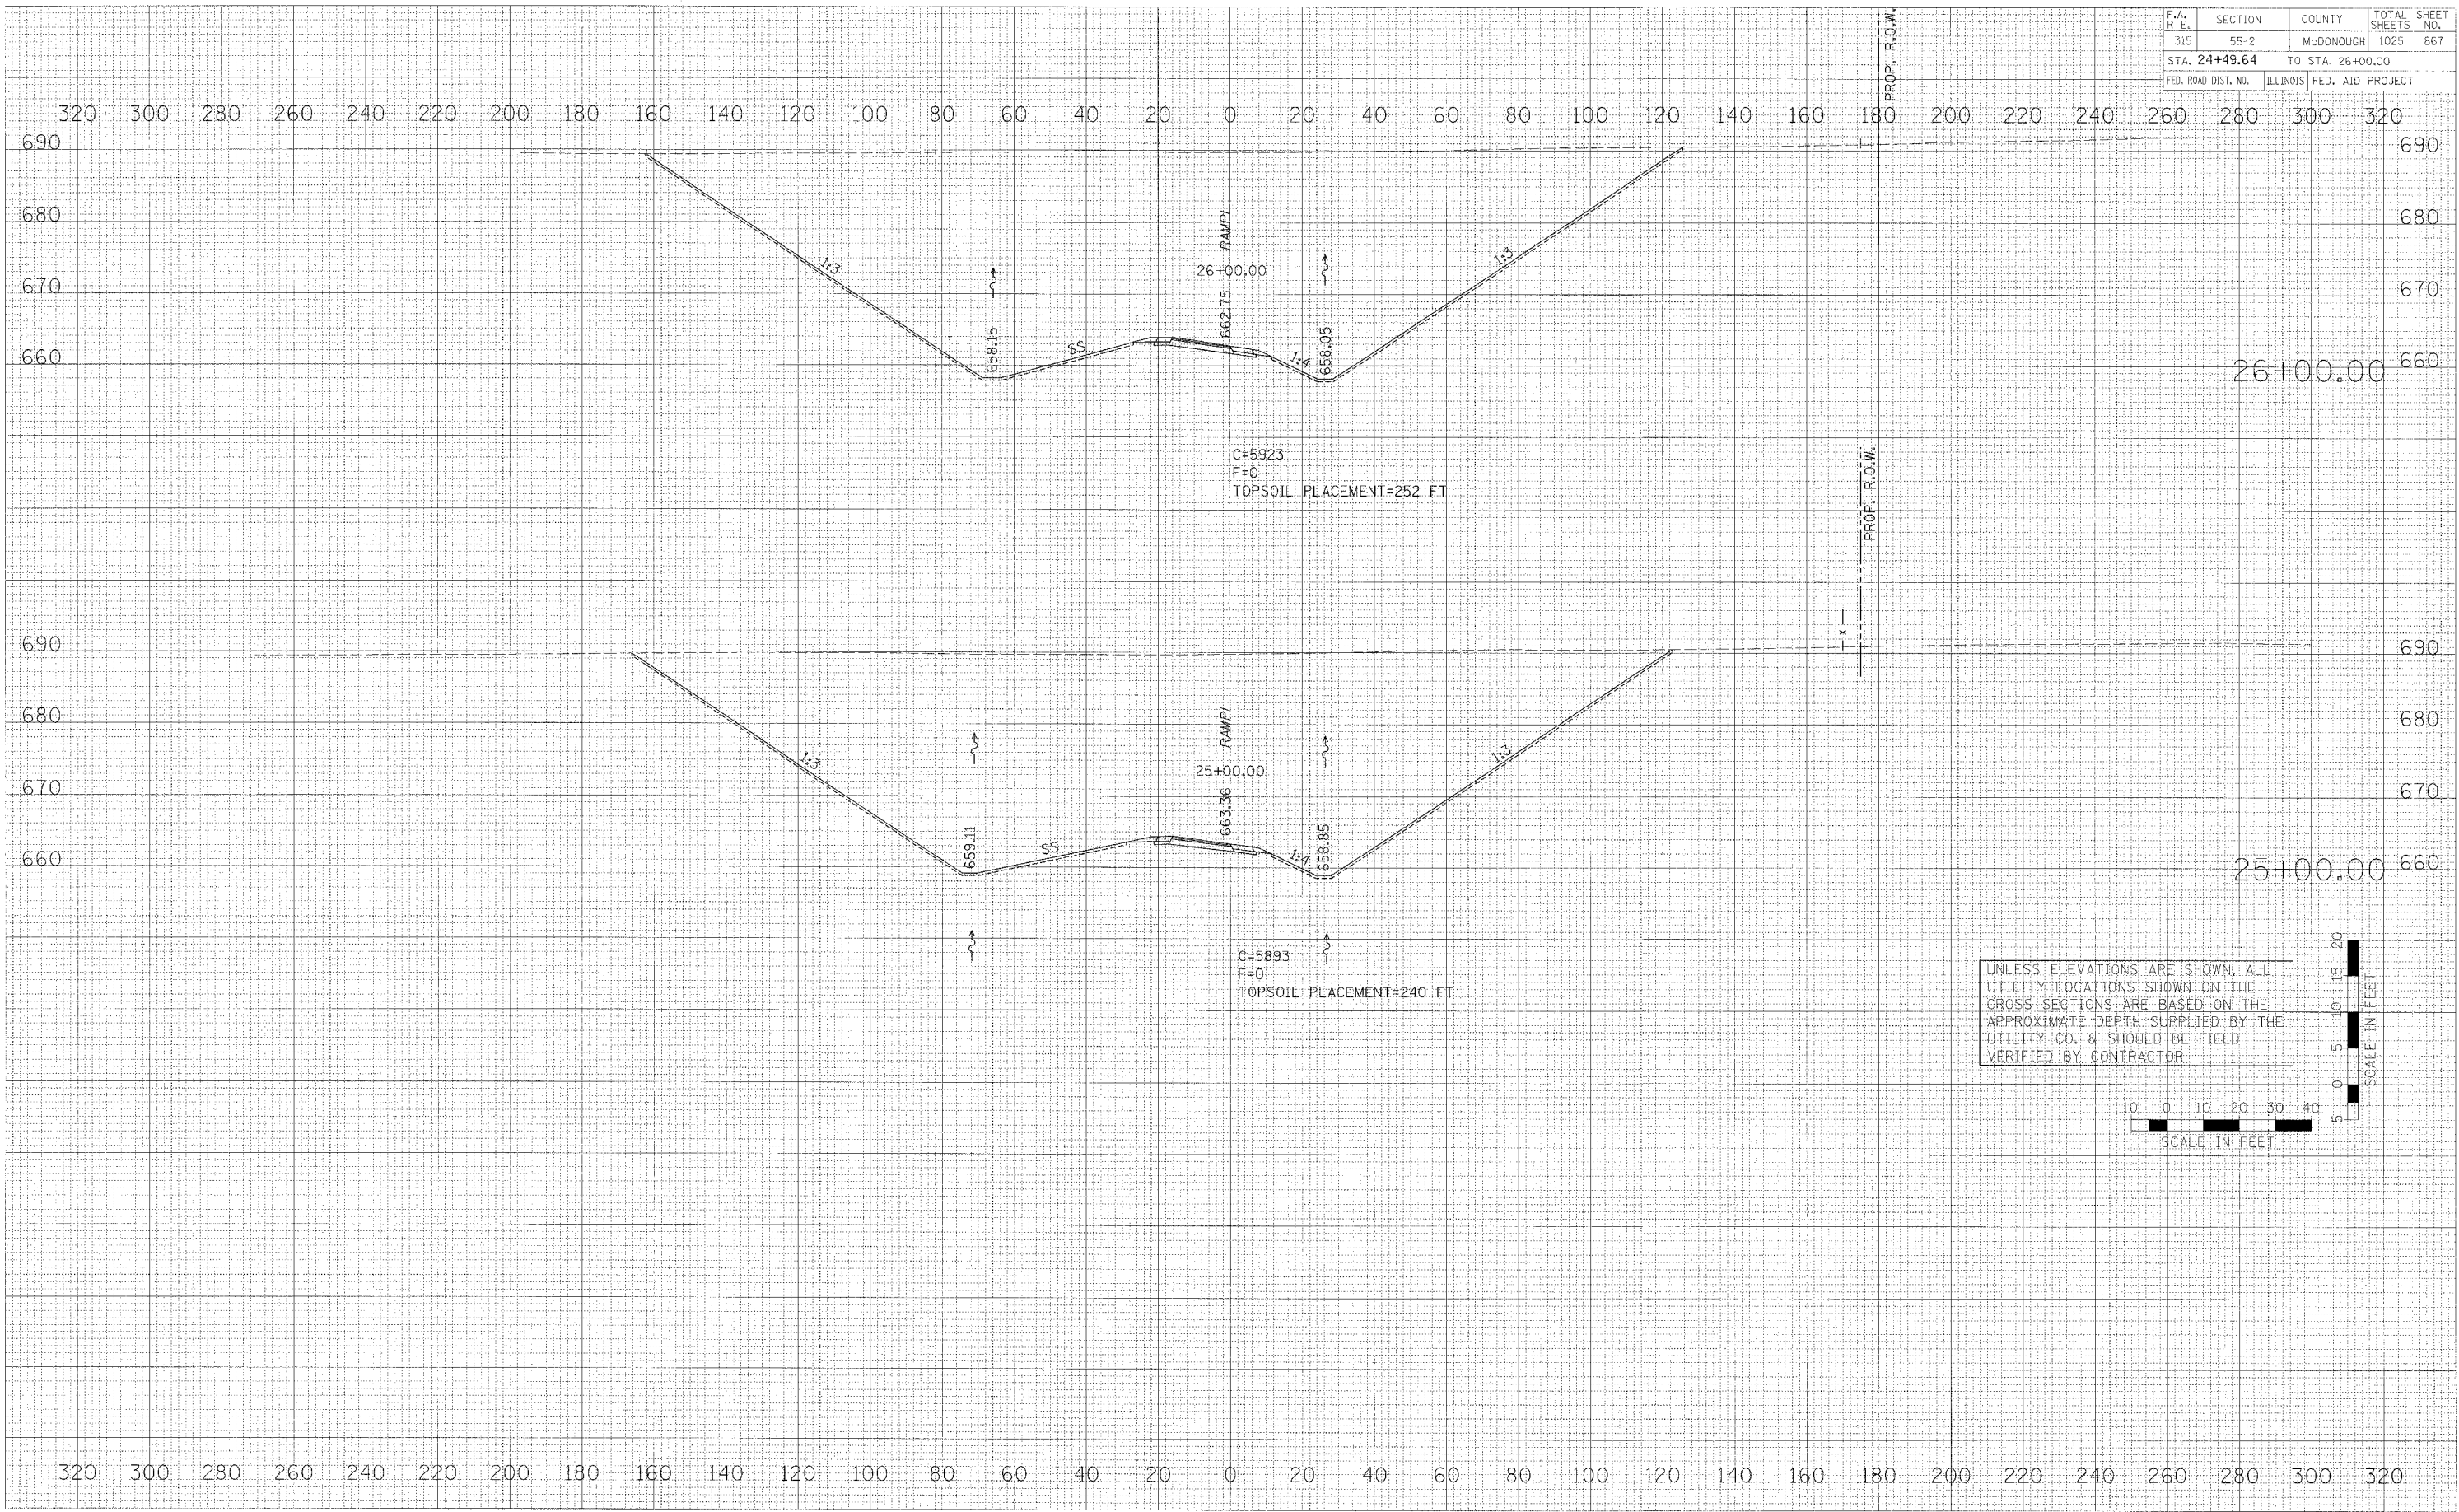

UNLESS ELEVATIONS ARE SHOWN, ALL UTILITY LOCATIONS SHOWN ON THE CROSS SECTIONS ARE BASED ON THE APPROXIMATE DEPTH SUPPLIED BY THE UTILITY CO. & SHOULD BE FIELD VERIFIED BY CONTRACTOR



DATE	BY
DATE	BY
DATE	BY

DATE	BY
DATE	BY
DATE	BY

PLOT DATE = DATE*
 PLOT SCALE = SCALE*
 USER NAME = USER*

CROSS SECTIONS - RAMP 1