


F.A. RTE.	SECTION	COUNTY	TOTAL SHEETS	SHEET NO.
315	55-2	McDONOUGH	1025	871
STA. 158+00.00		TO STA. 159+00.00		
FED. ROAD DIST. NO.		ILLINOIS FED. AID PROJECT		



BY	DATE
FINAL SURVEYED	
SUBMIT	
NOTE BOOK	
NO.	

BY	DATE
ORIGINAL SURVEYED	
SUBMIT	
NOTE BOOK	
NO.	

PLOT DATE = 4/17/2008  
 PLOT SCALE = 1"=40'  
 USER NAME = BUSBERG

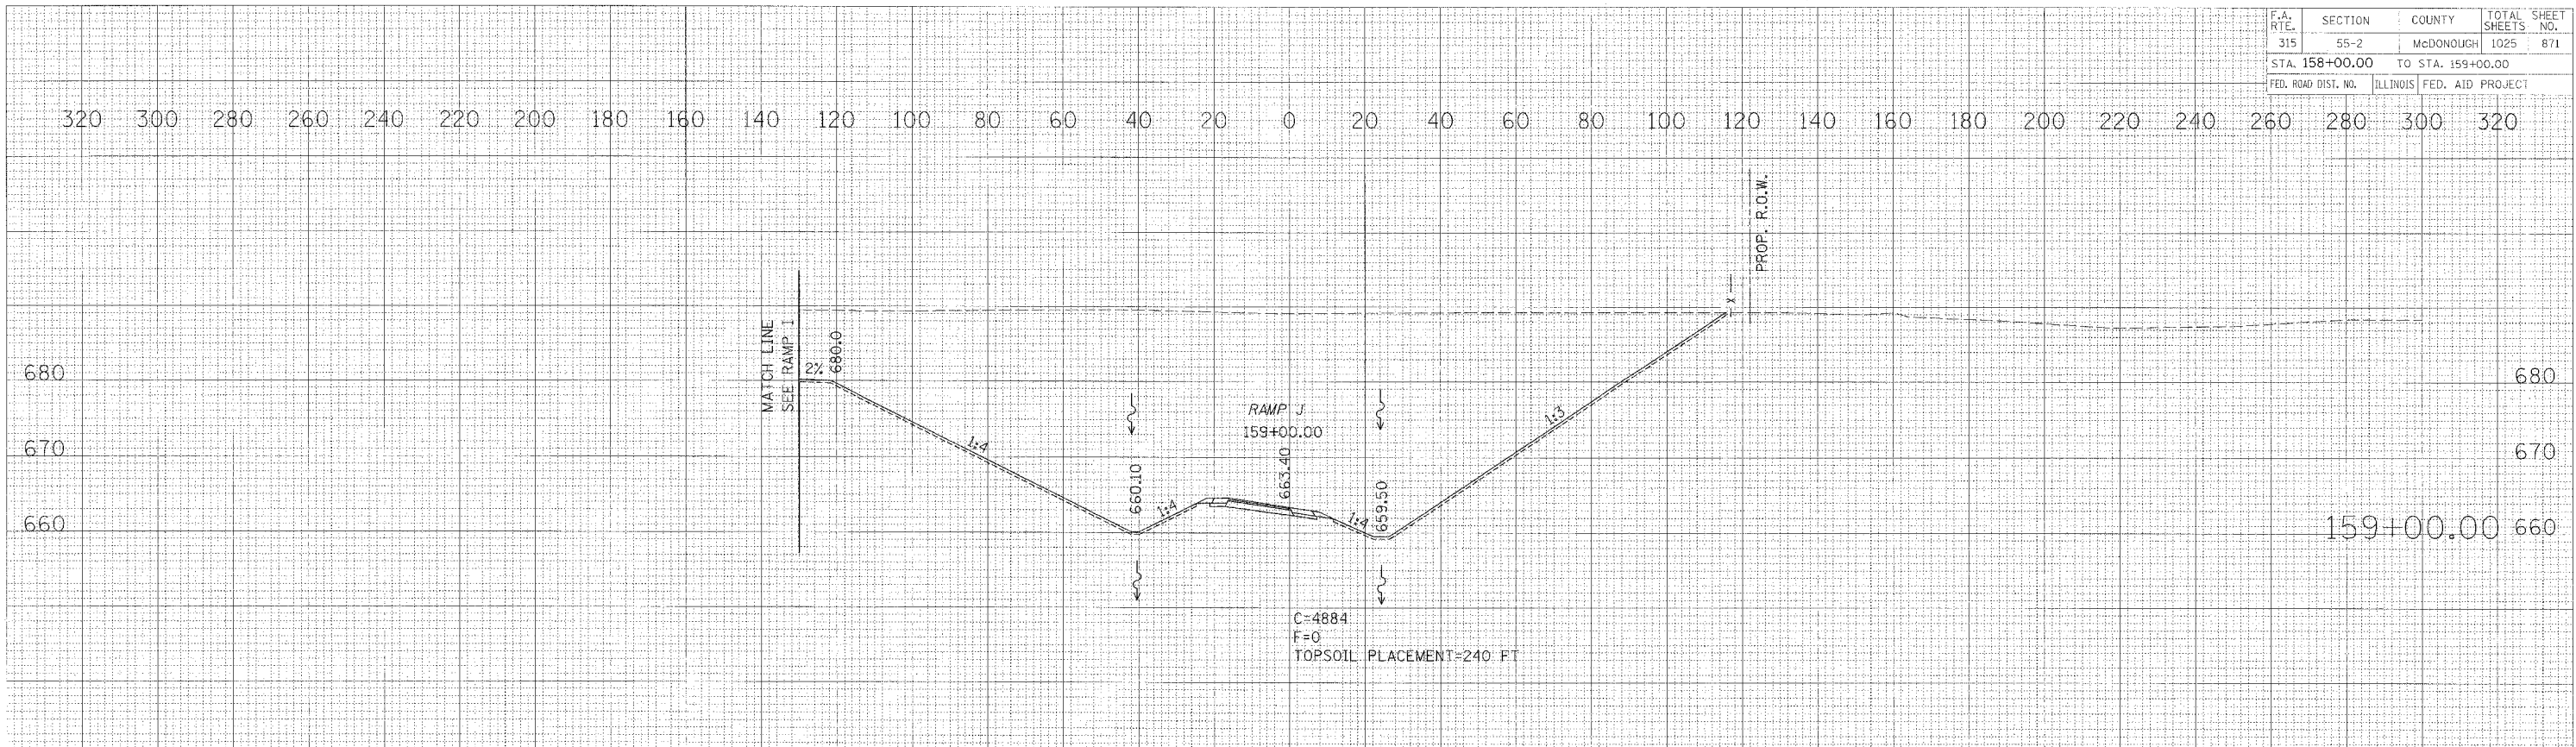

UNLESS ELEVATIONS ARE SHOWN, ALL UTILITY LOCATIONS SHOWN ON THE CROSS SECTIONS ARE BASED ON THE APPROXIMATE DEPTH SUPPLIED BY THE UTILITY CO. & SHOULD BE FIELD VERIFIED BY CONTRACTOR

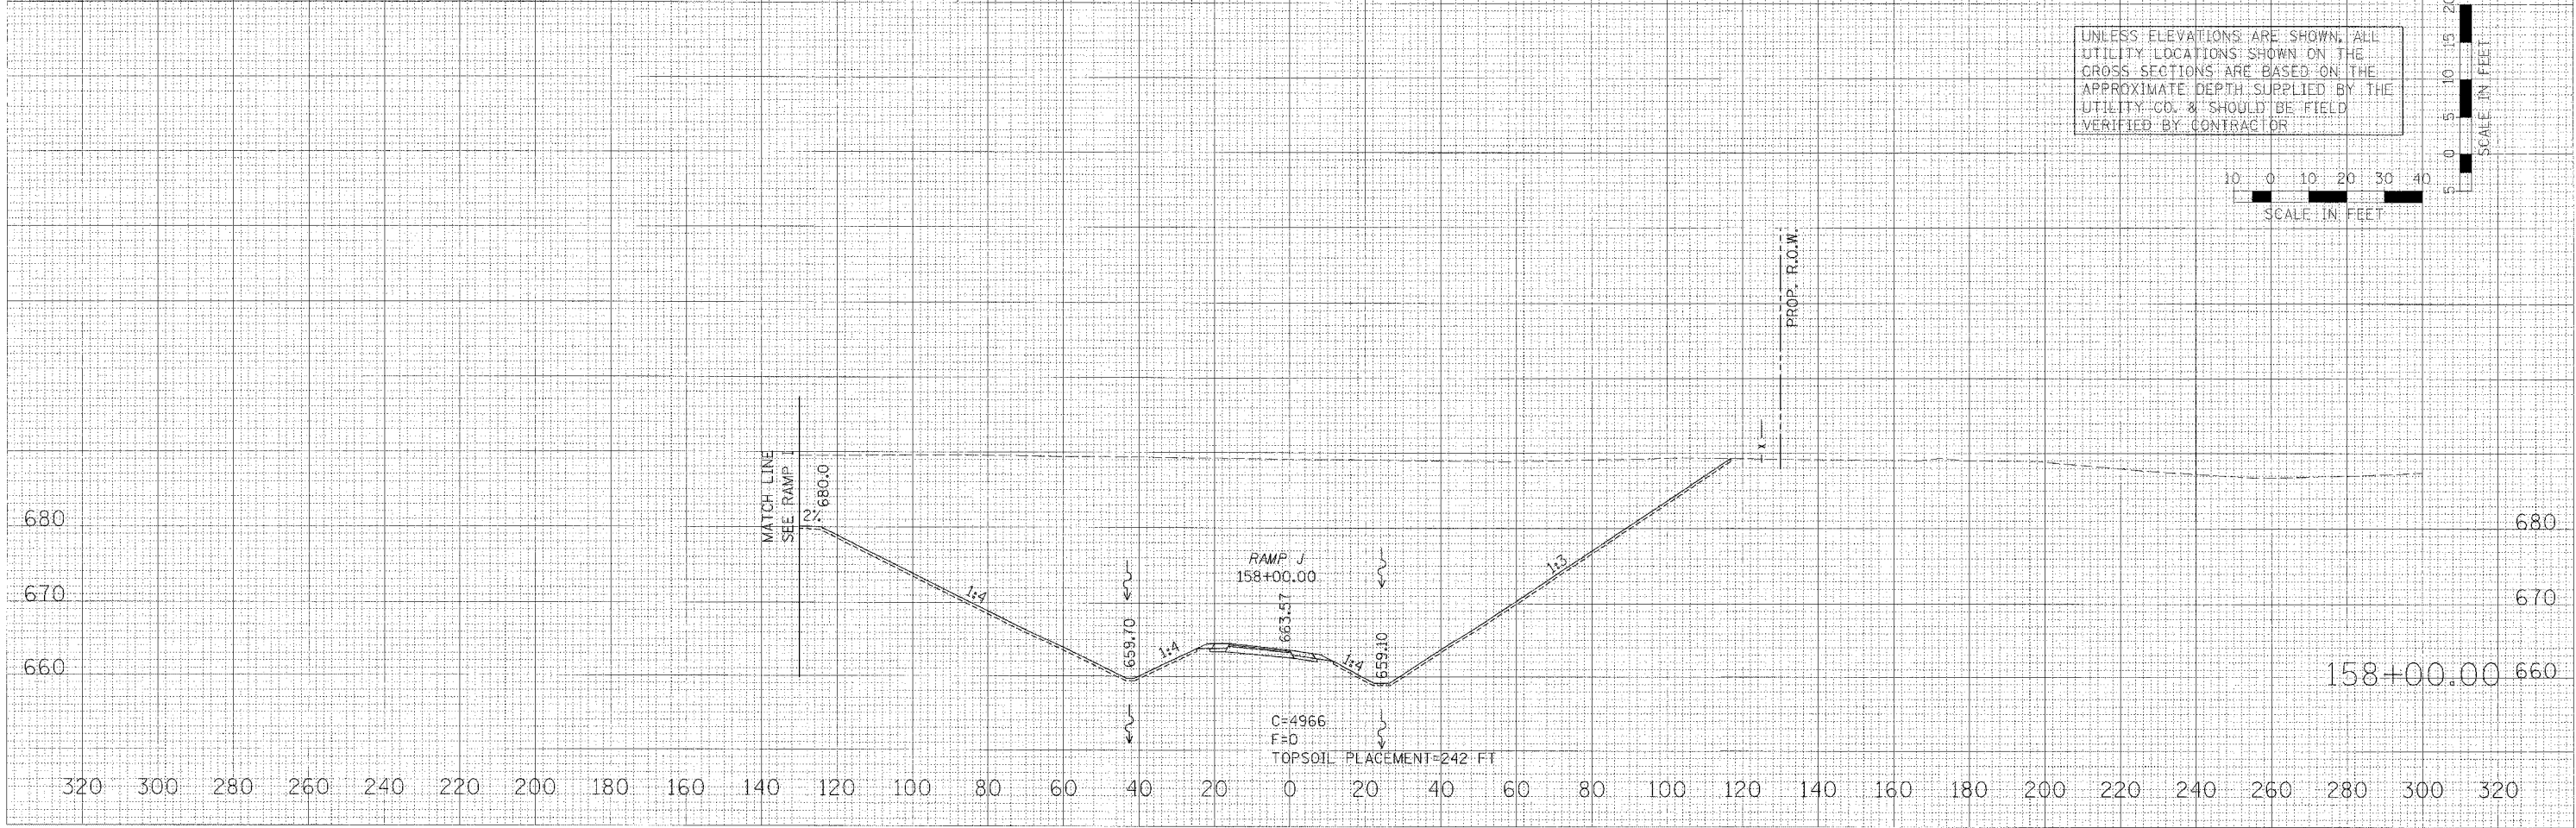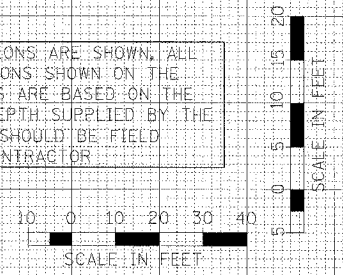

CROSS SECTIONS - RAMP J