

F.A. RTE.	SECTION	COUNTY	TOTAL SHEETS	SHEET NO.
315	55-2	McDONOUGH	1025	872
STA. 160+00.00		TO STA. 161+00.00		
FED. ROAD DIST. NO.		ILLINOIS	FED. AID PROJECT	



320 300 280 260 240 220 200 180 160 140 120 100 80 60 40 20 0 20 40 60 80 100 120 140 160 180 200 220 240 260 280 300 320

DATE	BY
DATE	BY
DATE	BY

DATE	BY
DATE	BY
DATE	BY

PLOT DATE = 4/17/2006  
 FILE NAME = 811114  
 PLOT SCALE = 1/8"=1'-0"  
 USER NAME = 811114

UNLESS ELEVATIONS ARE SHOWN, ALL UTILITY LOCATIONS SHOWN ON THE CROSS SECTIONS ARE BASED ON THE APPROXIMATE DEPTH SUPPLIED BY THE UTILITY CO. & SHOULD BE FIELD VERIFIED BY CONTRACTOR

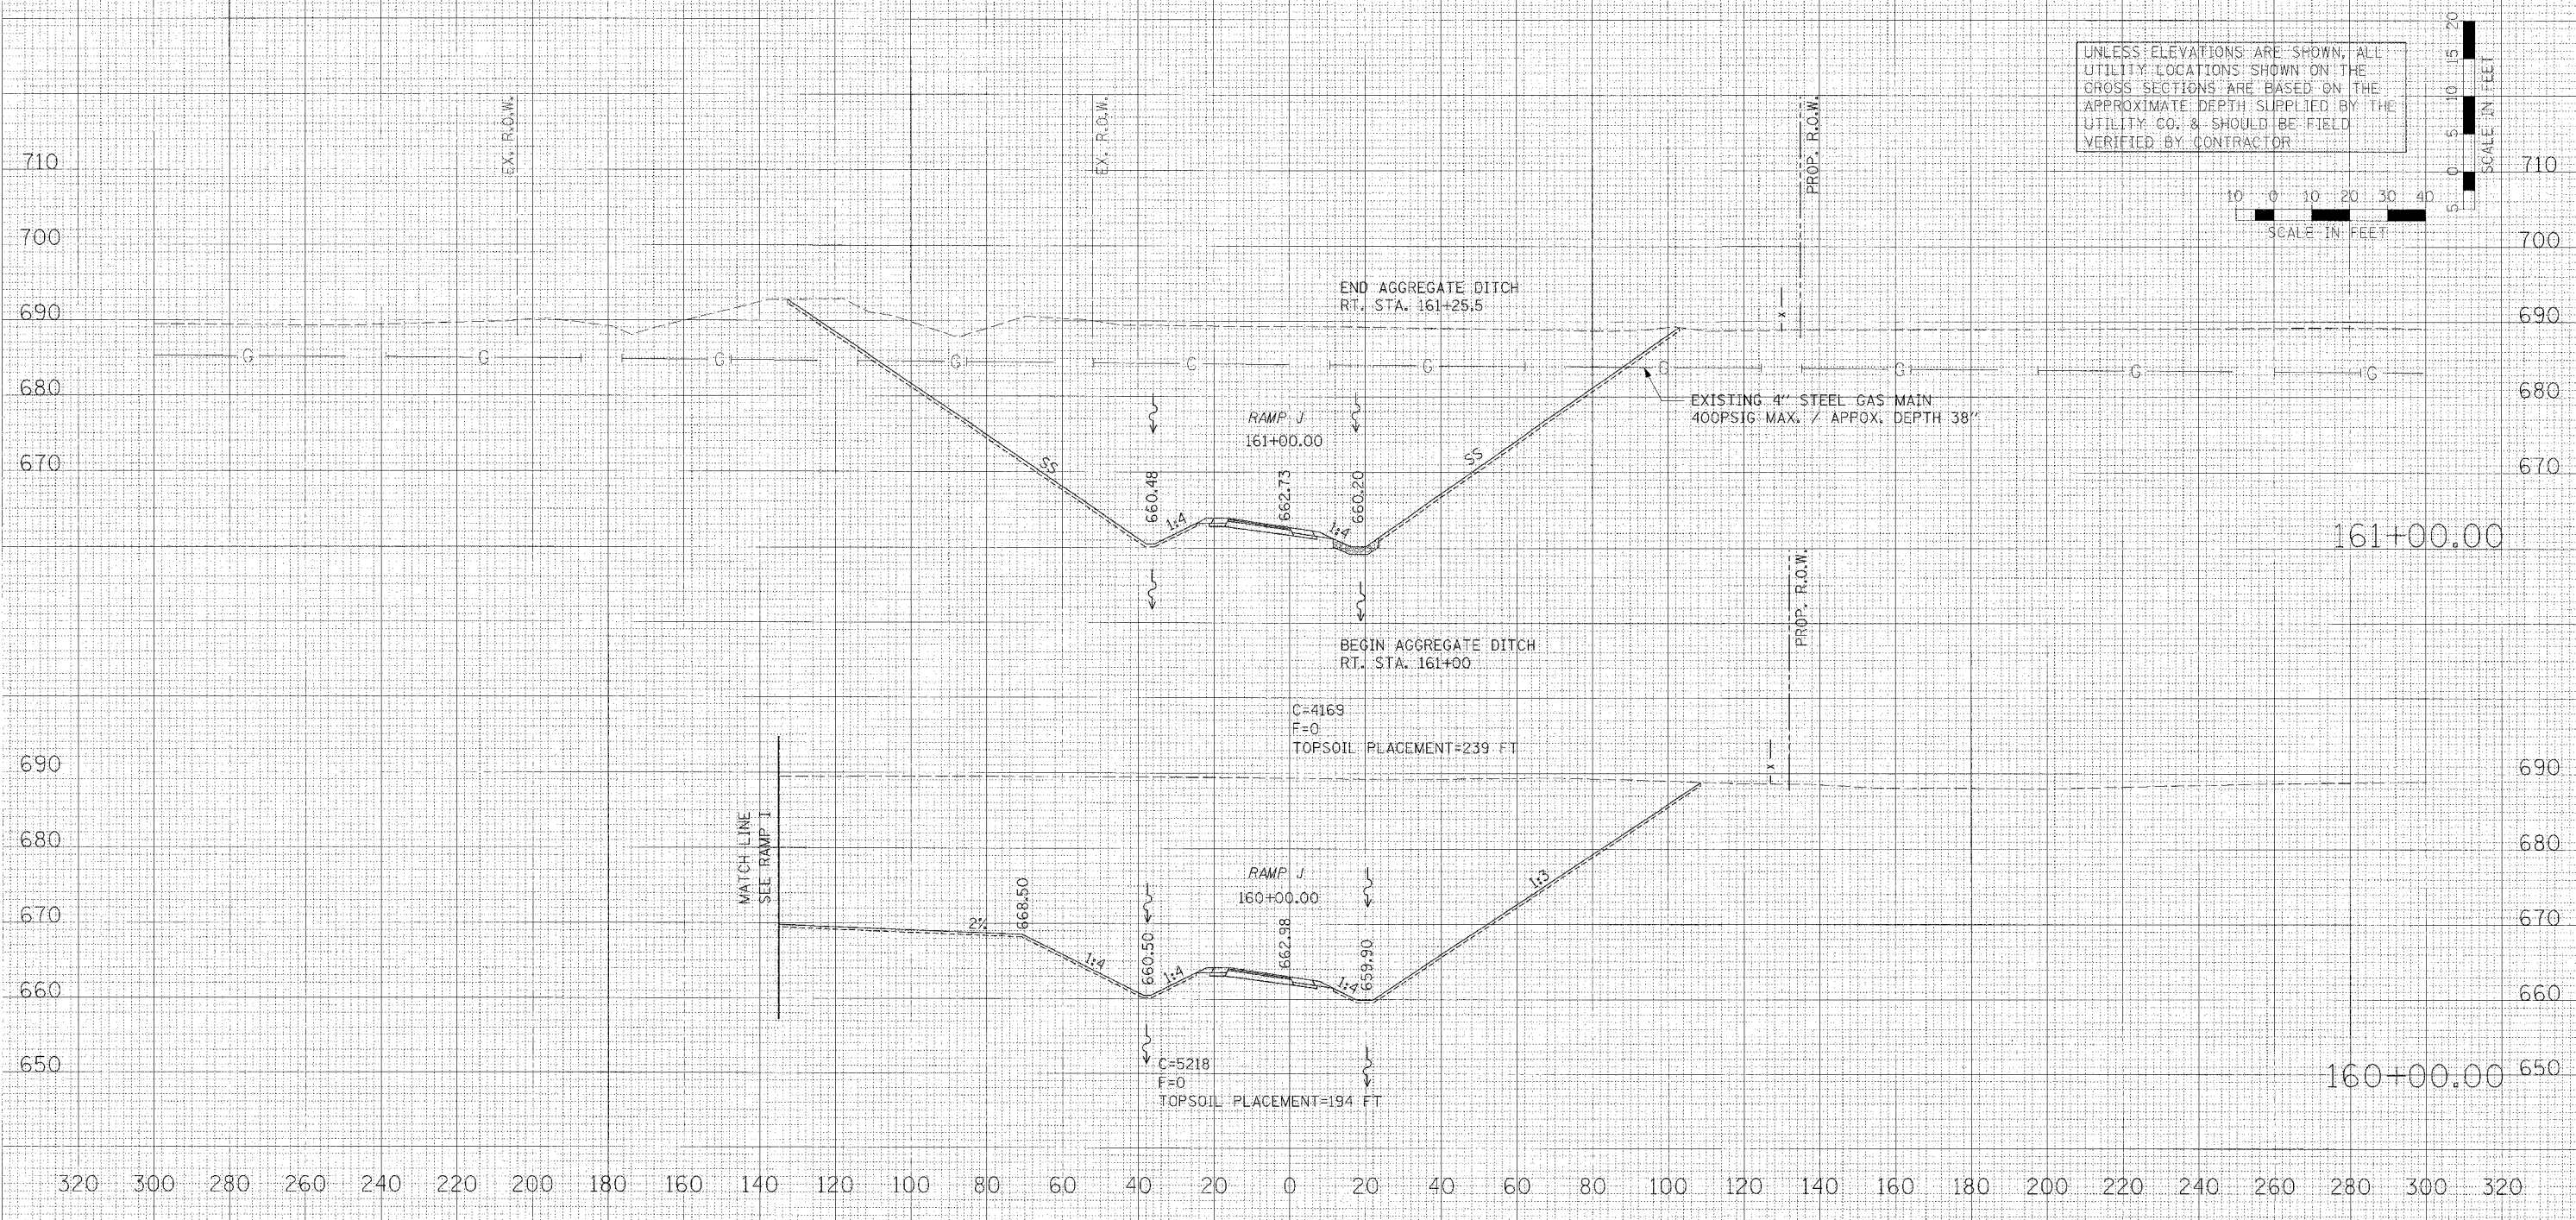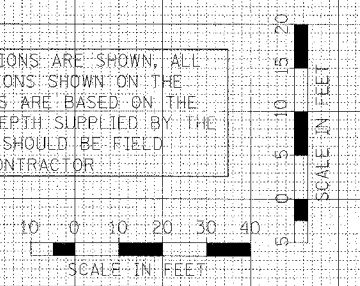

CROSS SECTIONS - RAMP J