


F.A. RTE.	SECTION	COUNTY	TOTAL SHEETS	SHEET NO.
315	55-2	McDONOUGH	1025	876
STA. 170+00.00		TO STA. 172+00.00		
FED. ROAD DIST. NO.	ILLINOIS	FED. AID PROJECT		

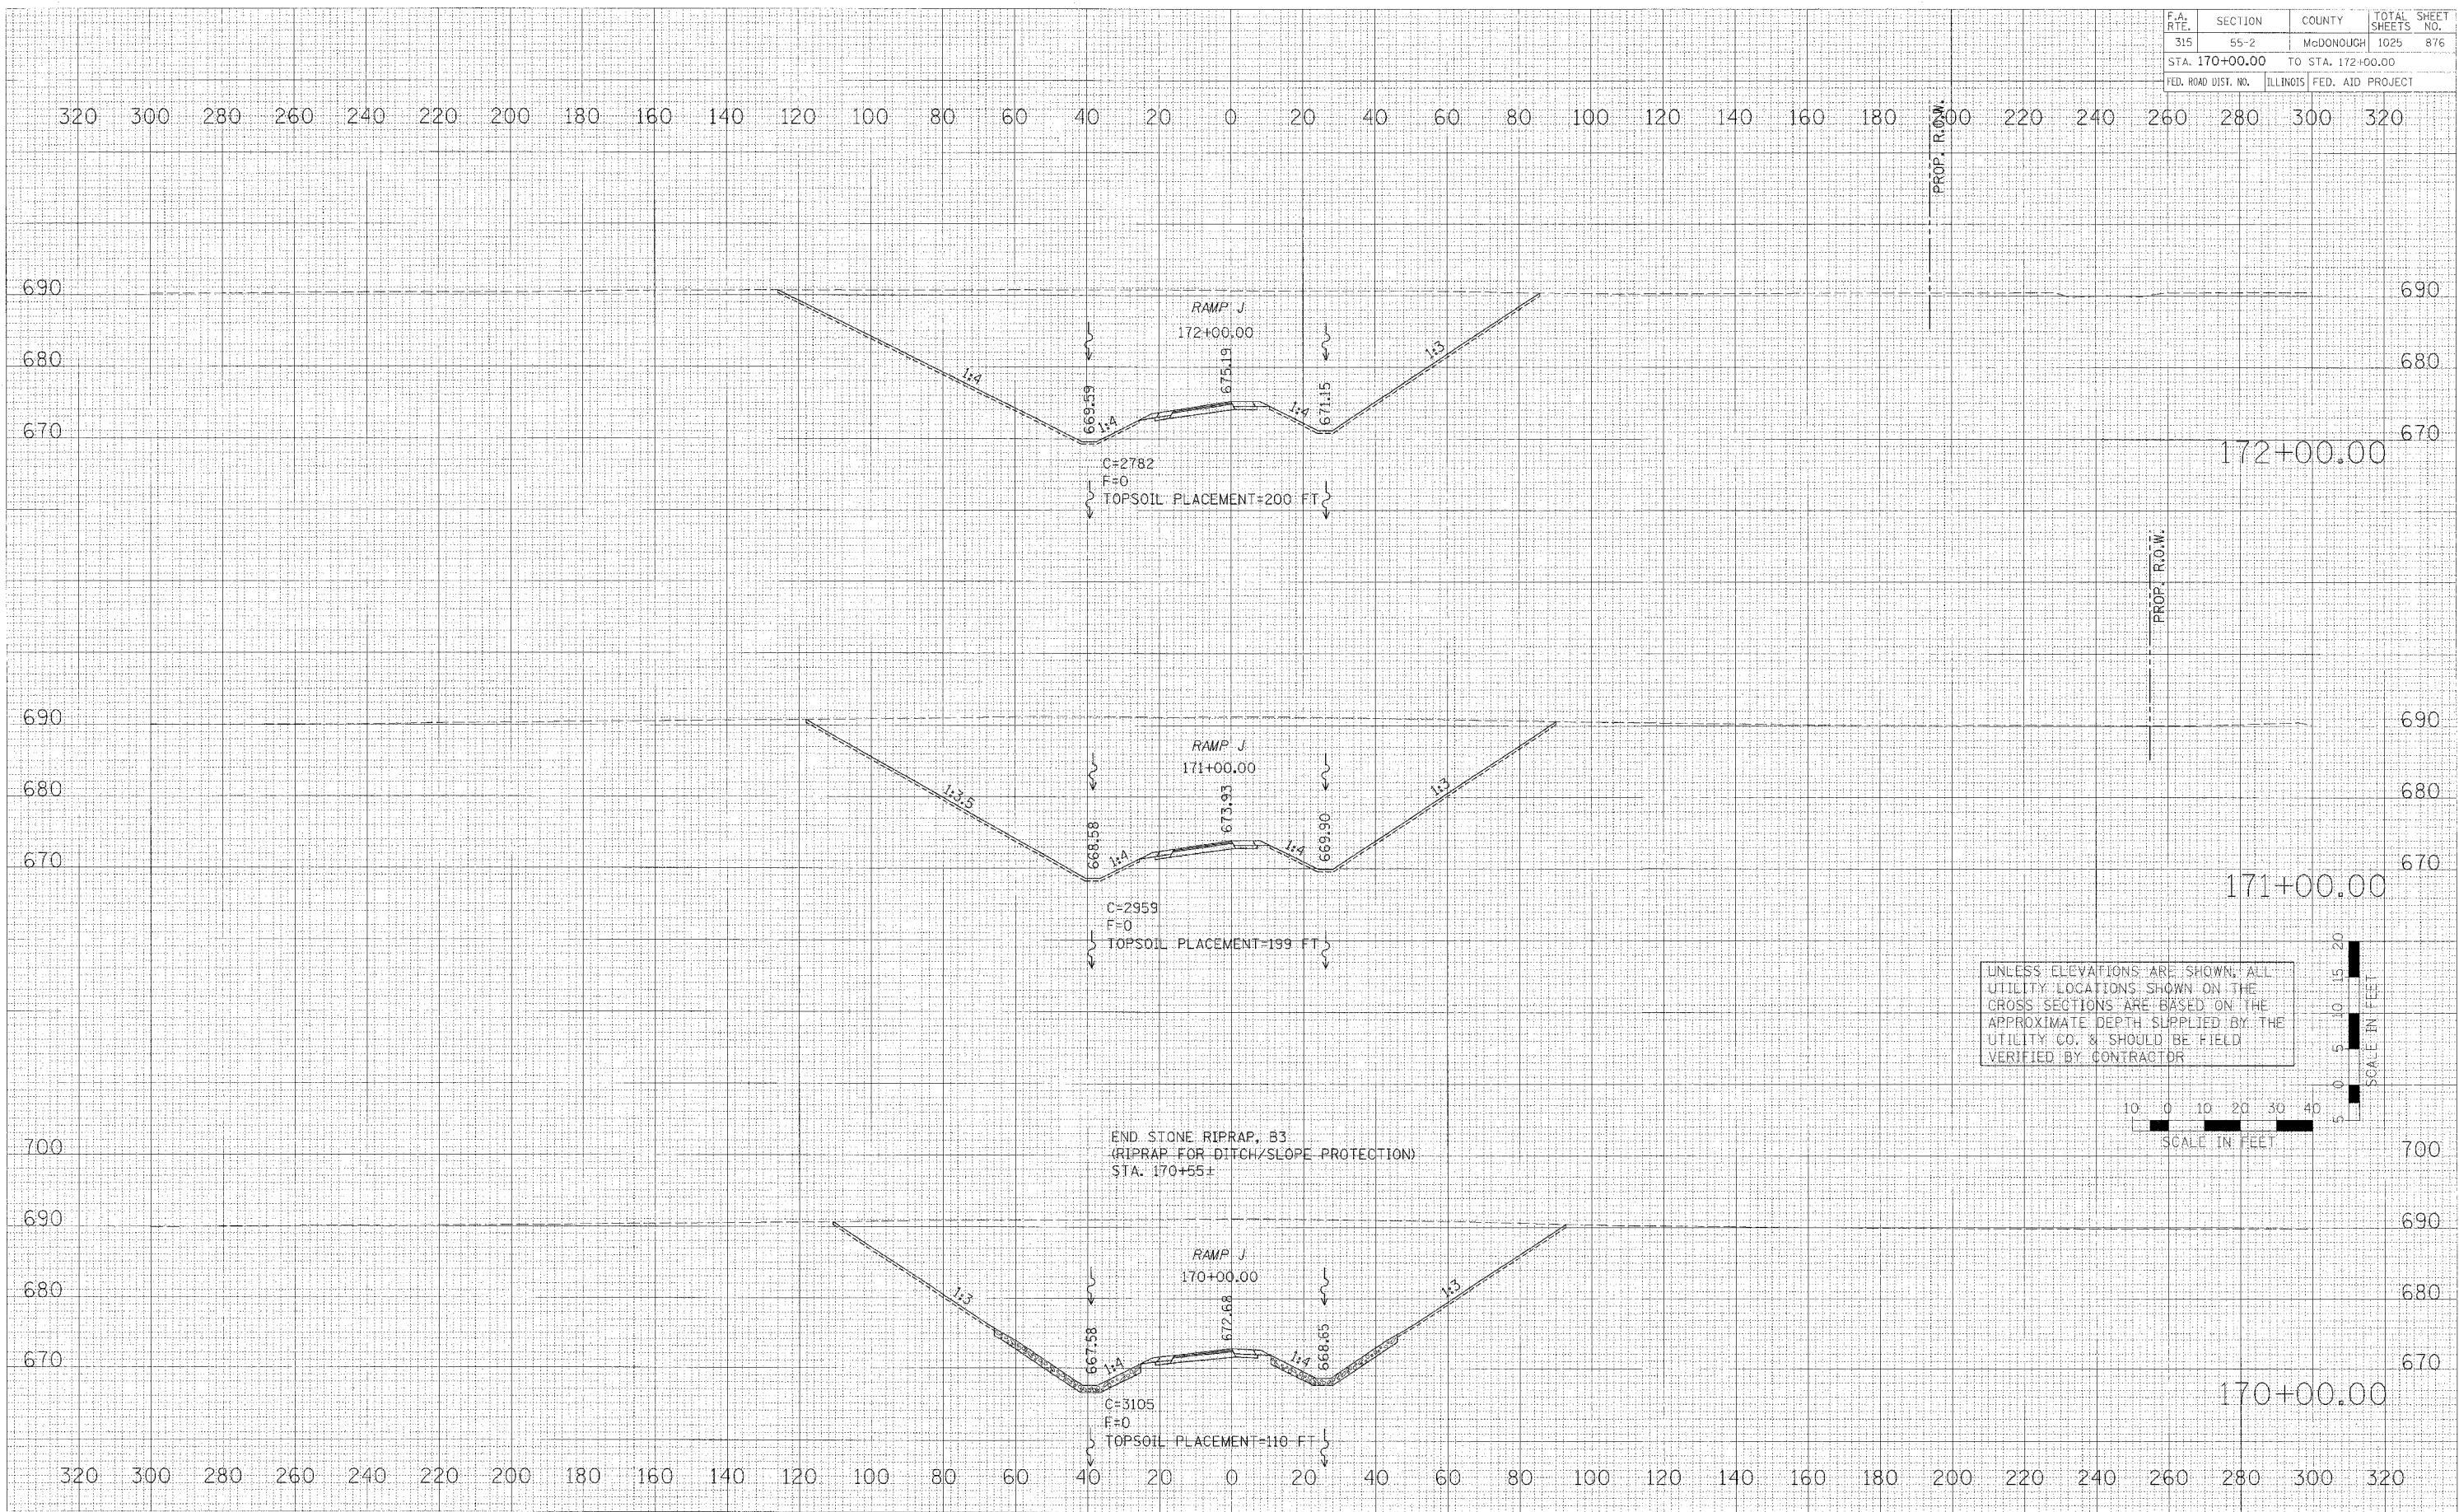

FINAL	SURVEYED	DATE
SHEET	PLOTTED	
NOTE BOOK	TEMP. DATE	
NO.	AREAS CHECKED	

ORIGINAL	SURVEYED	DATE
SHEET	PLOTTED	
NOTE BOOK	TEMP. DATE	
NO.	AREAS CHECKED	

PLOT DATE	# DATES
PLOT SCALE	# SCALES
USER NAME	# USERS

CROSS SECTIONS - RAMP J