


F.A. R.T.E.	SECTION	COUNTY	TOTAL SHEETS	SHEET NO.
315	55-2	McDONOUGH	1025	882
STA.		TO STA.		
FED. ROAD DIST. NO.		ILLINOIS FED. AID PROJECT		

DATE	BY
FILED	SURVEYED
NOTE BOOK	PLANT
NO.	AREA

DATE	BY
FILED	SURVEYED
NOTE BOOK	PLANT
NO.	AREA

PLOT DATE = 4/21/06
 PLOT NAME = 4/21/06
 PLOT SCALE = 4/21/06
 USER NAME = 4/21/06

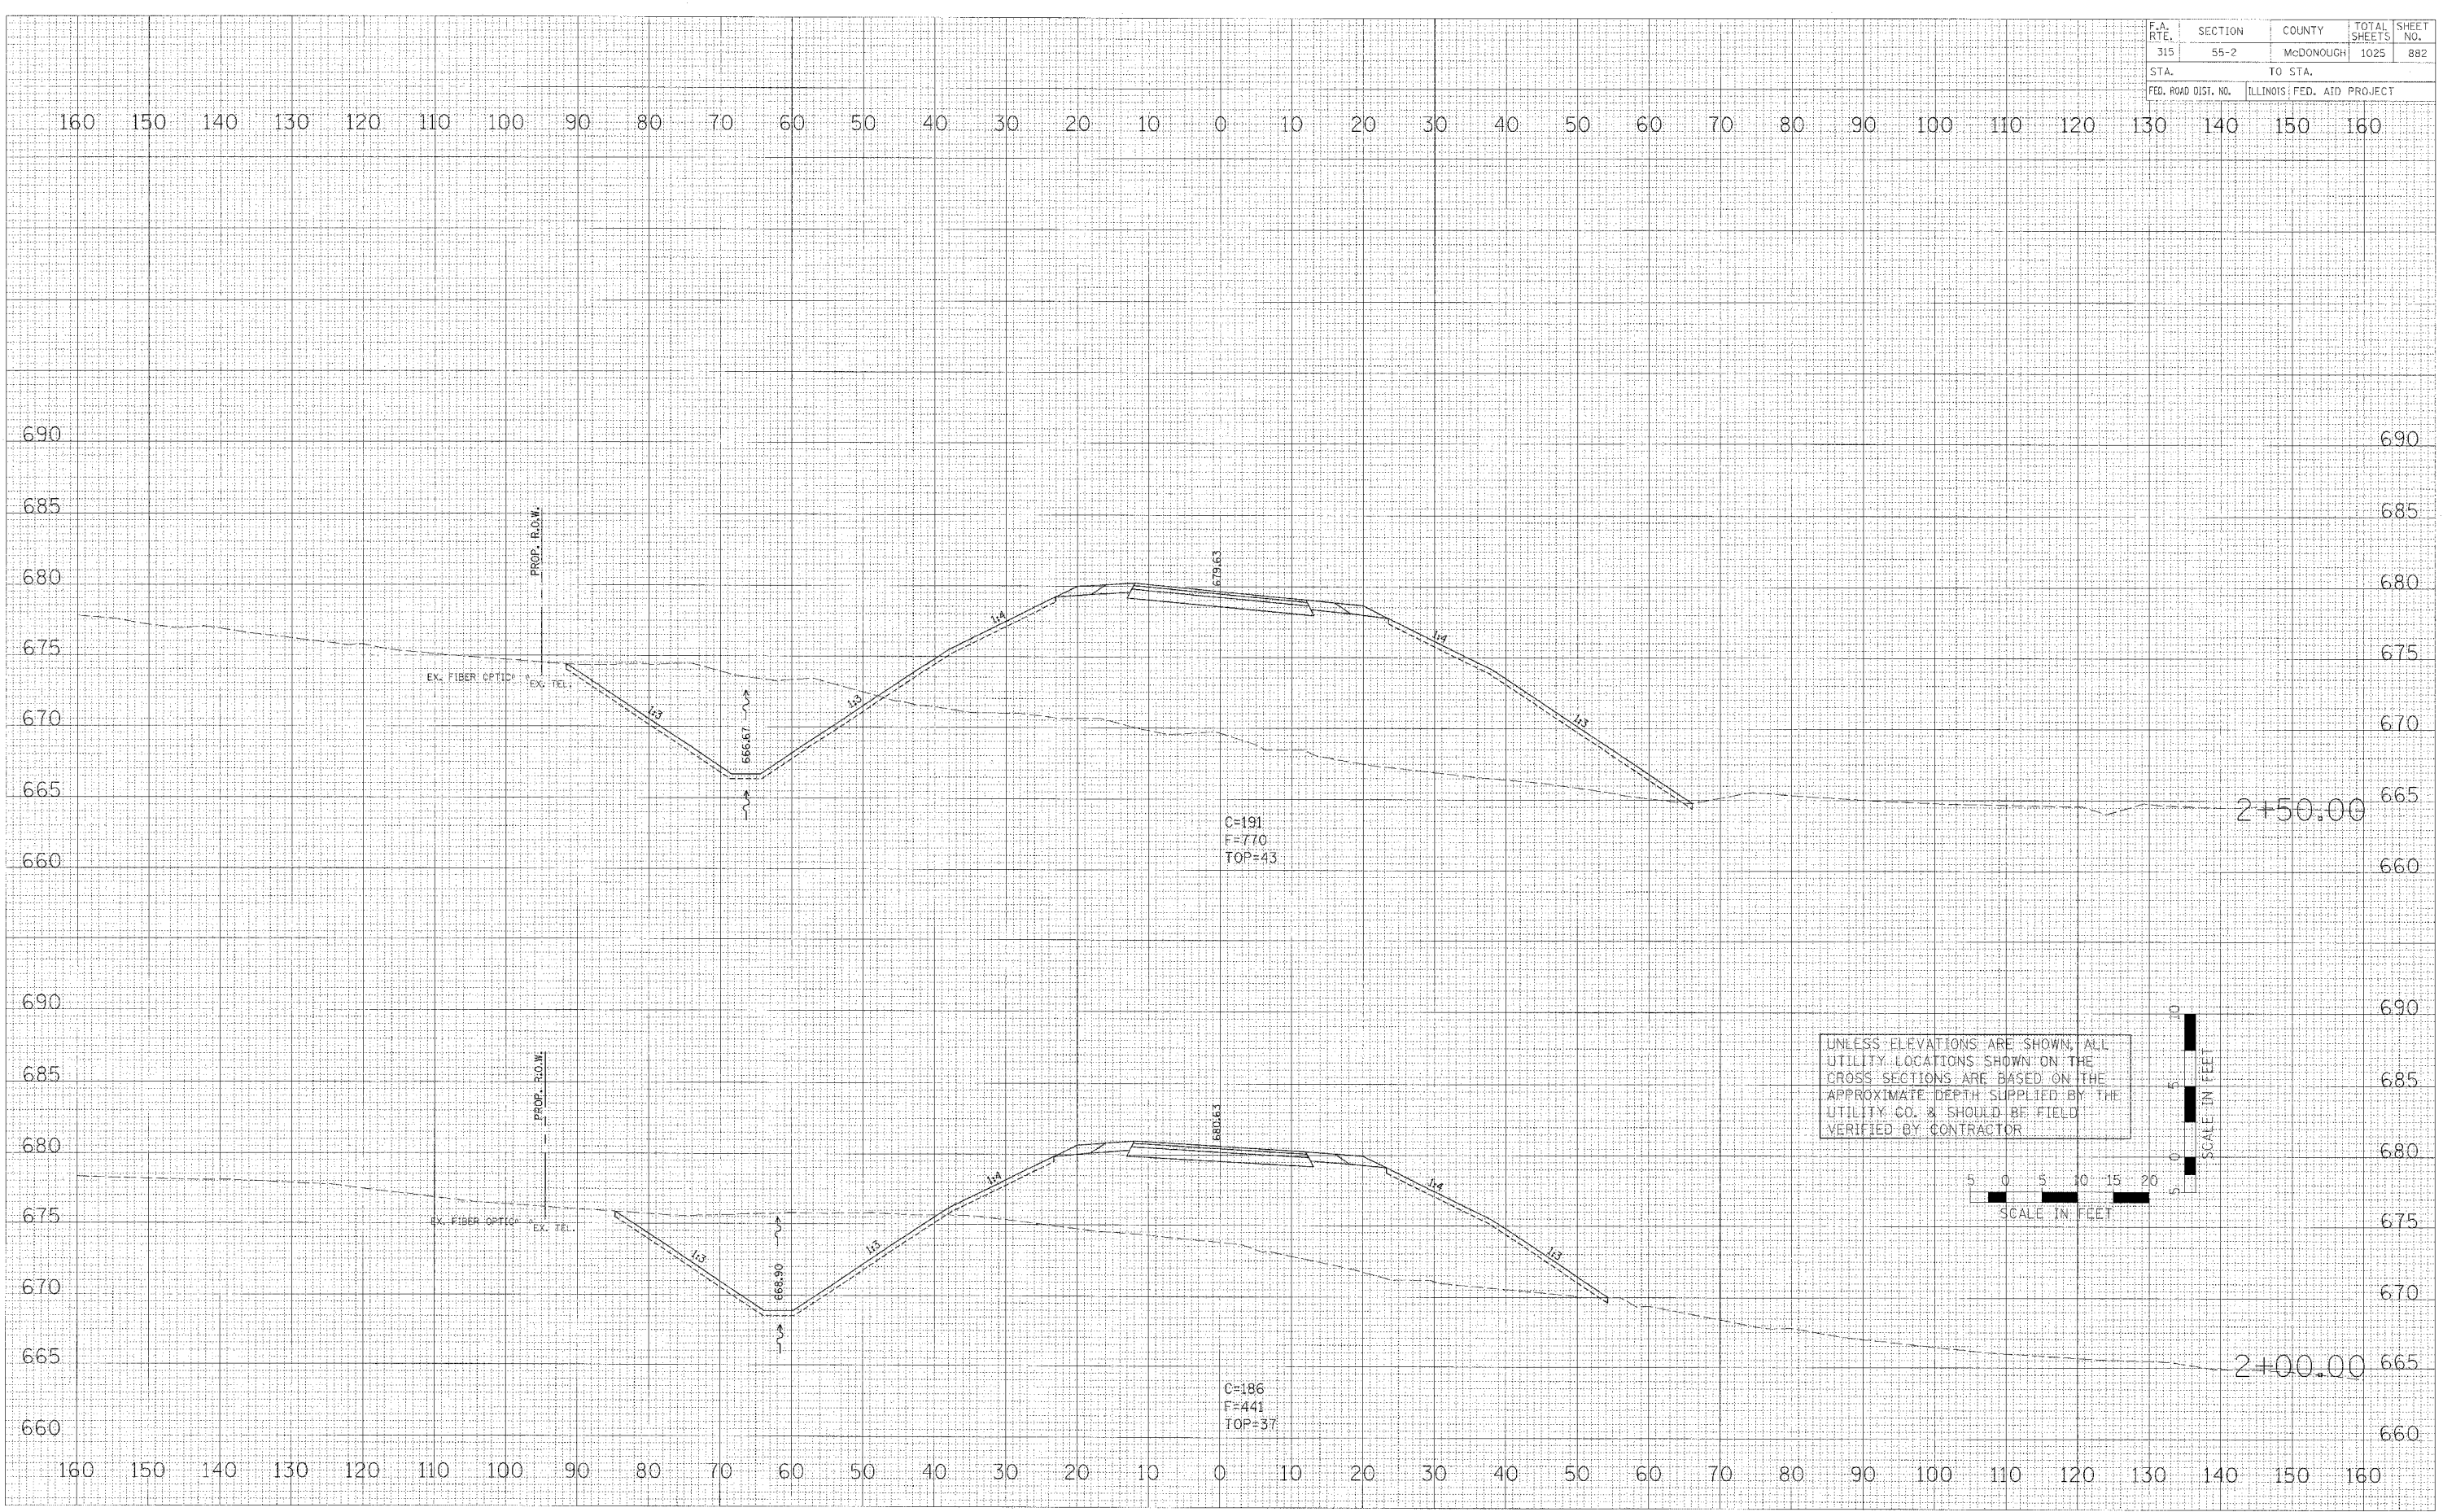

CROSS SECTIONS - U.S. ROUTE 136 (RELOCATED)