


F.A. RTE.	SECTION	COUNTY	TOTAL SHEETS	SHEET NO.
315	55-2	MCDONOUGH	1025	888
STA.		TO STA.		
FED. ROAD DIST. NO.		ILLINOIS FED. AID PROJECT		

FINAL SURVEYED	DATE
ORIGINALLY PLOTTED	
NOTE BOOK	
NO.	

ORIGINAL SURVEYED	DATE
ORIGINALLY PLOTTED	
NOTE BOOK	
NO.	

PLOT DATE = 8/24/04  
 PLOT SCALE = 1"=40'  
 USER NAME = RUSSELL

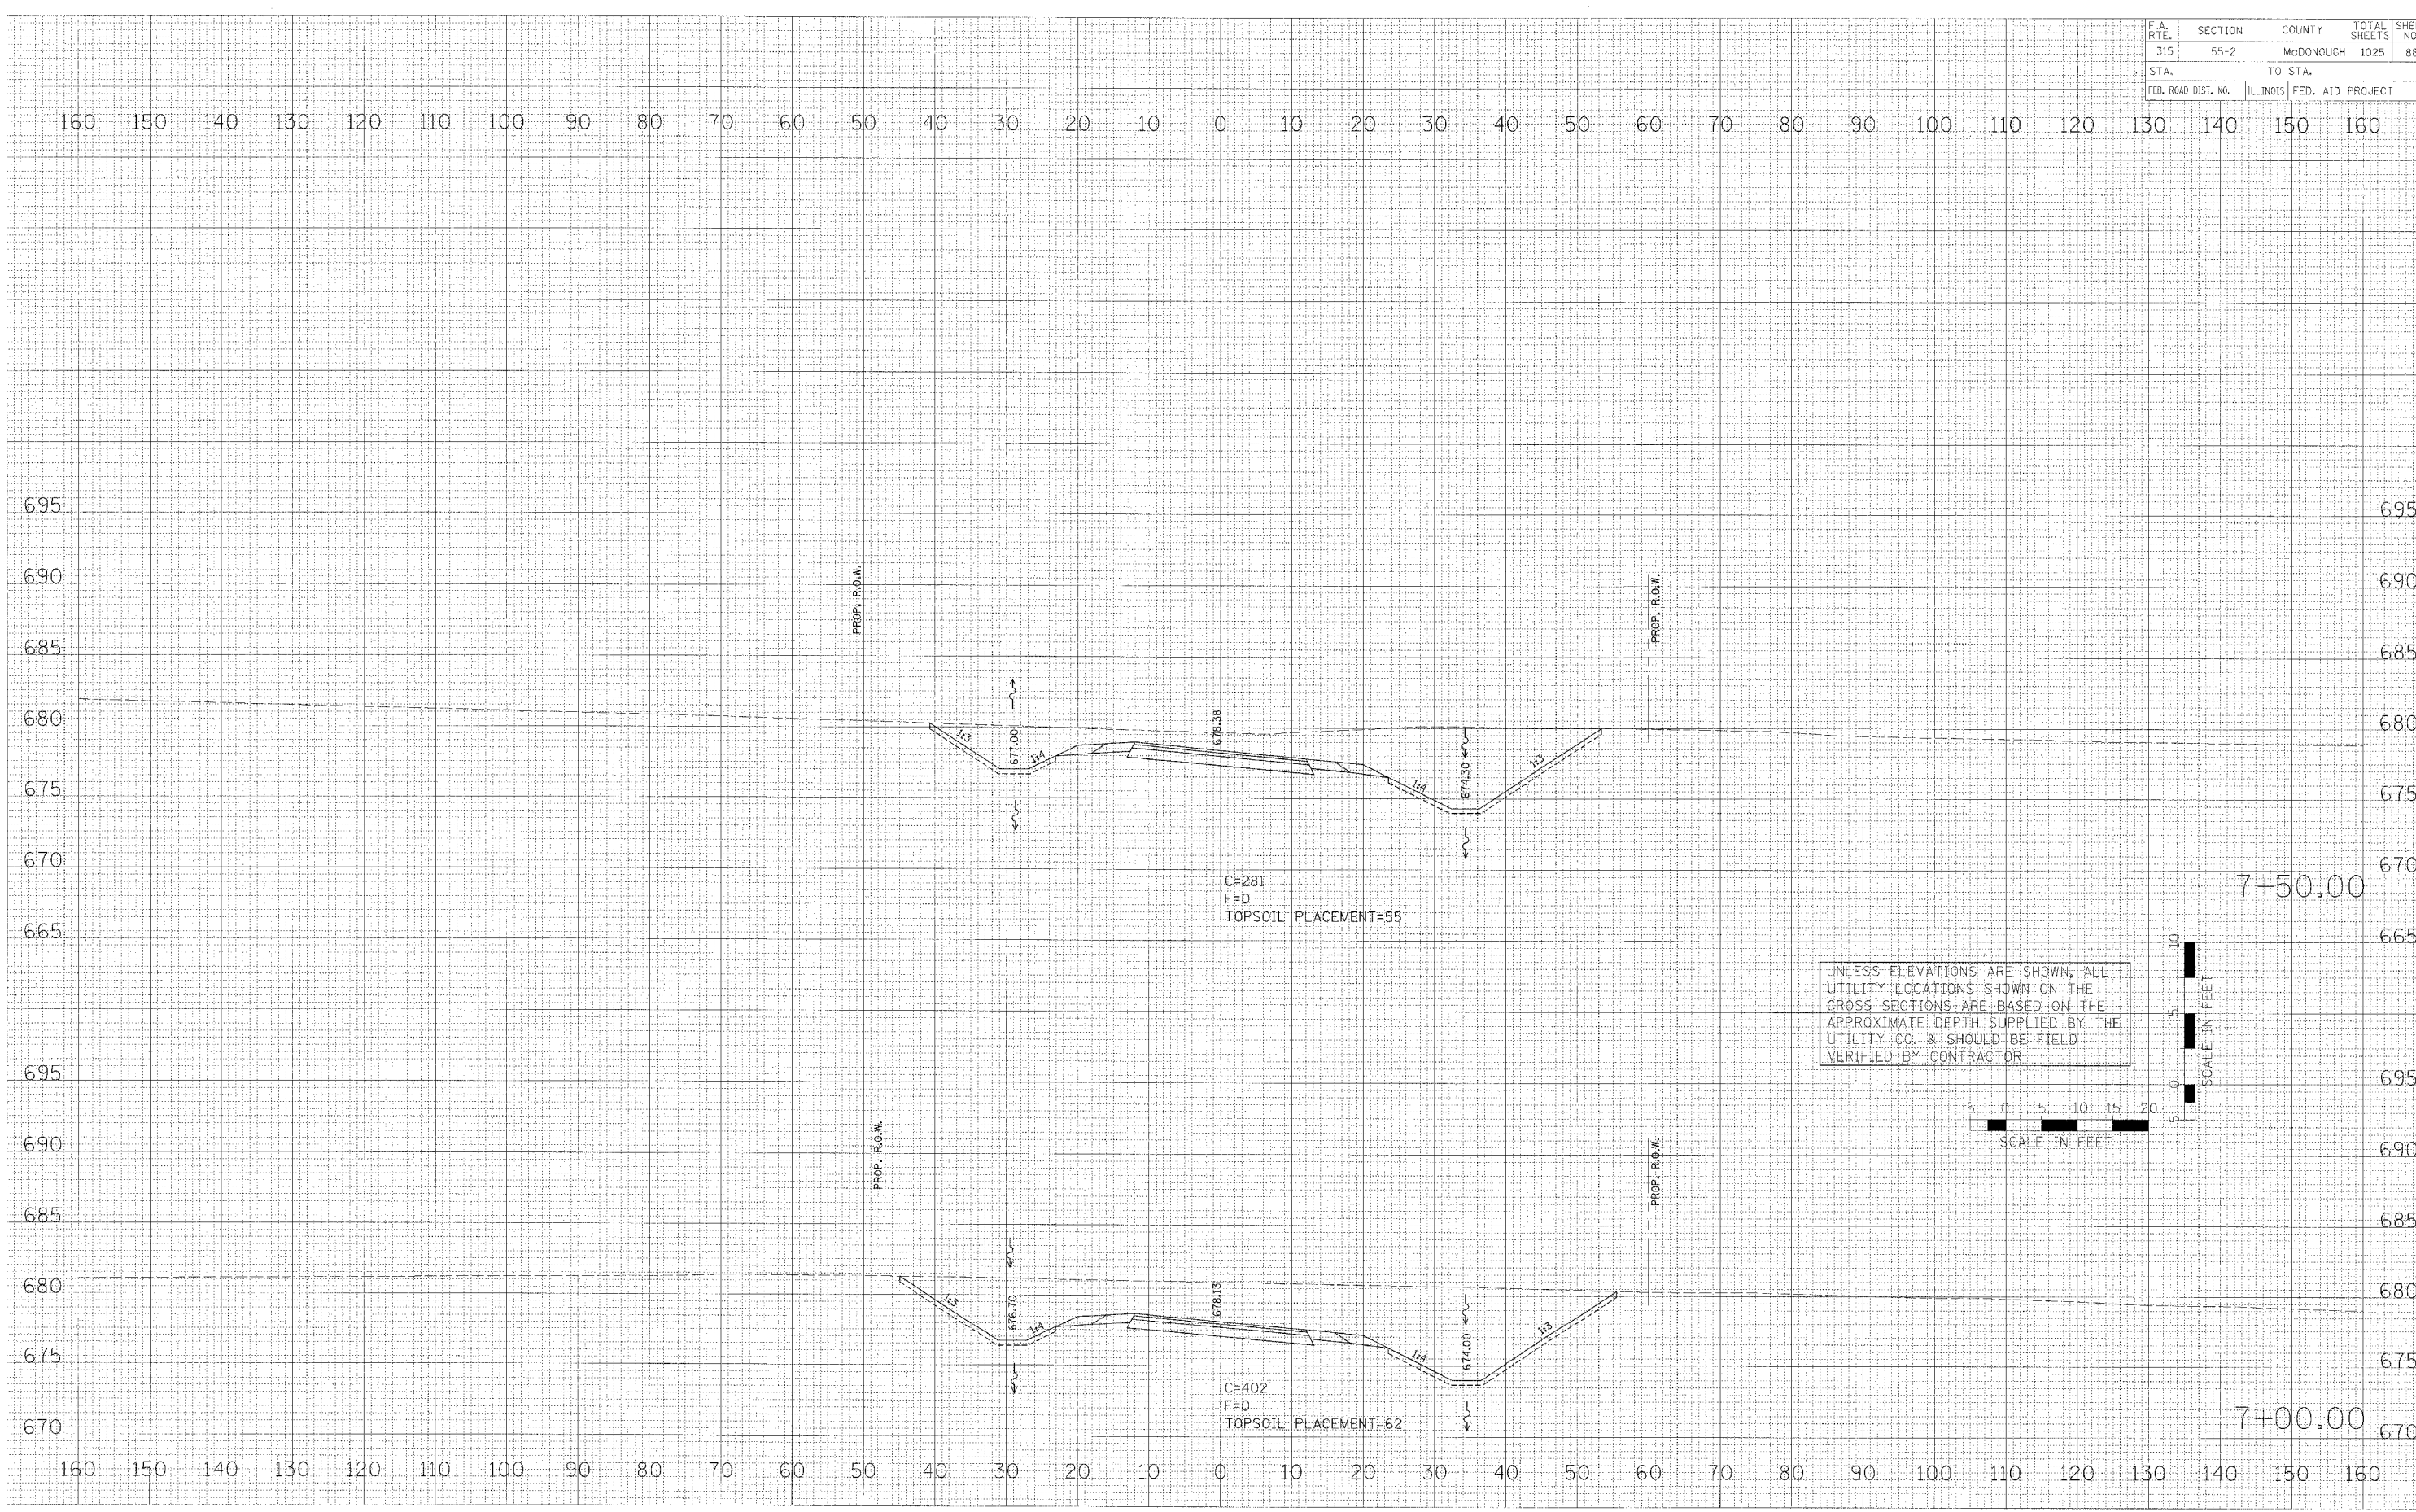

CROSS SECTIONS - U.S. ROUTE 136 (RELOCATED)