

F.A. RTE.	SECTION	COUNTY	TOTAL SHEETS	SHEET NO.
315	55-2	McDONOUGH	1025	892
STA.		TO STA.		
FED. ROAD DIST. NO.		ILLINOIS FED. AID PROJECT		


BY	DATE

FINISH SURVEY	NOTED BOOK NO.

BY	DATE

FINISH SURVEY	NOTED BOOK NO.

PLOT DATE	SCALE	USER NAME

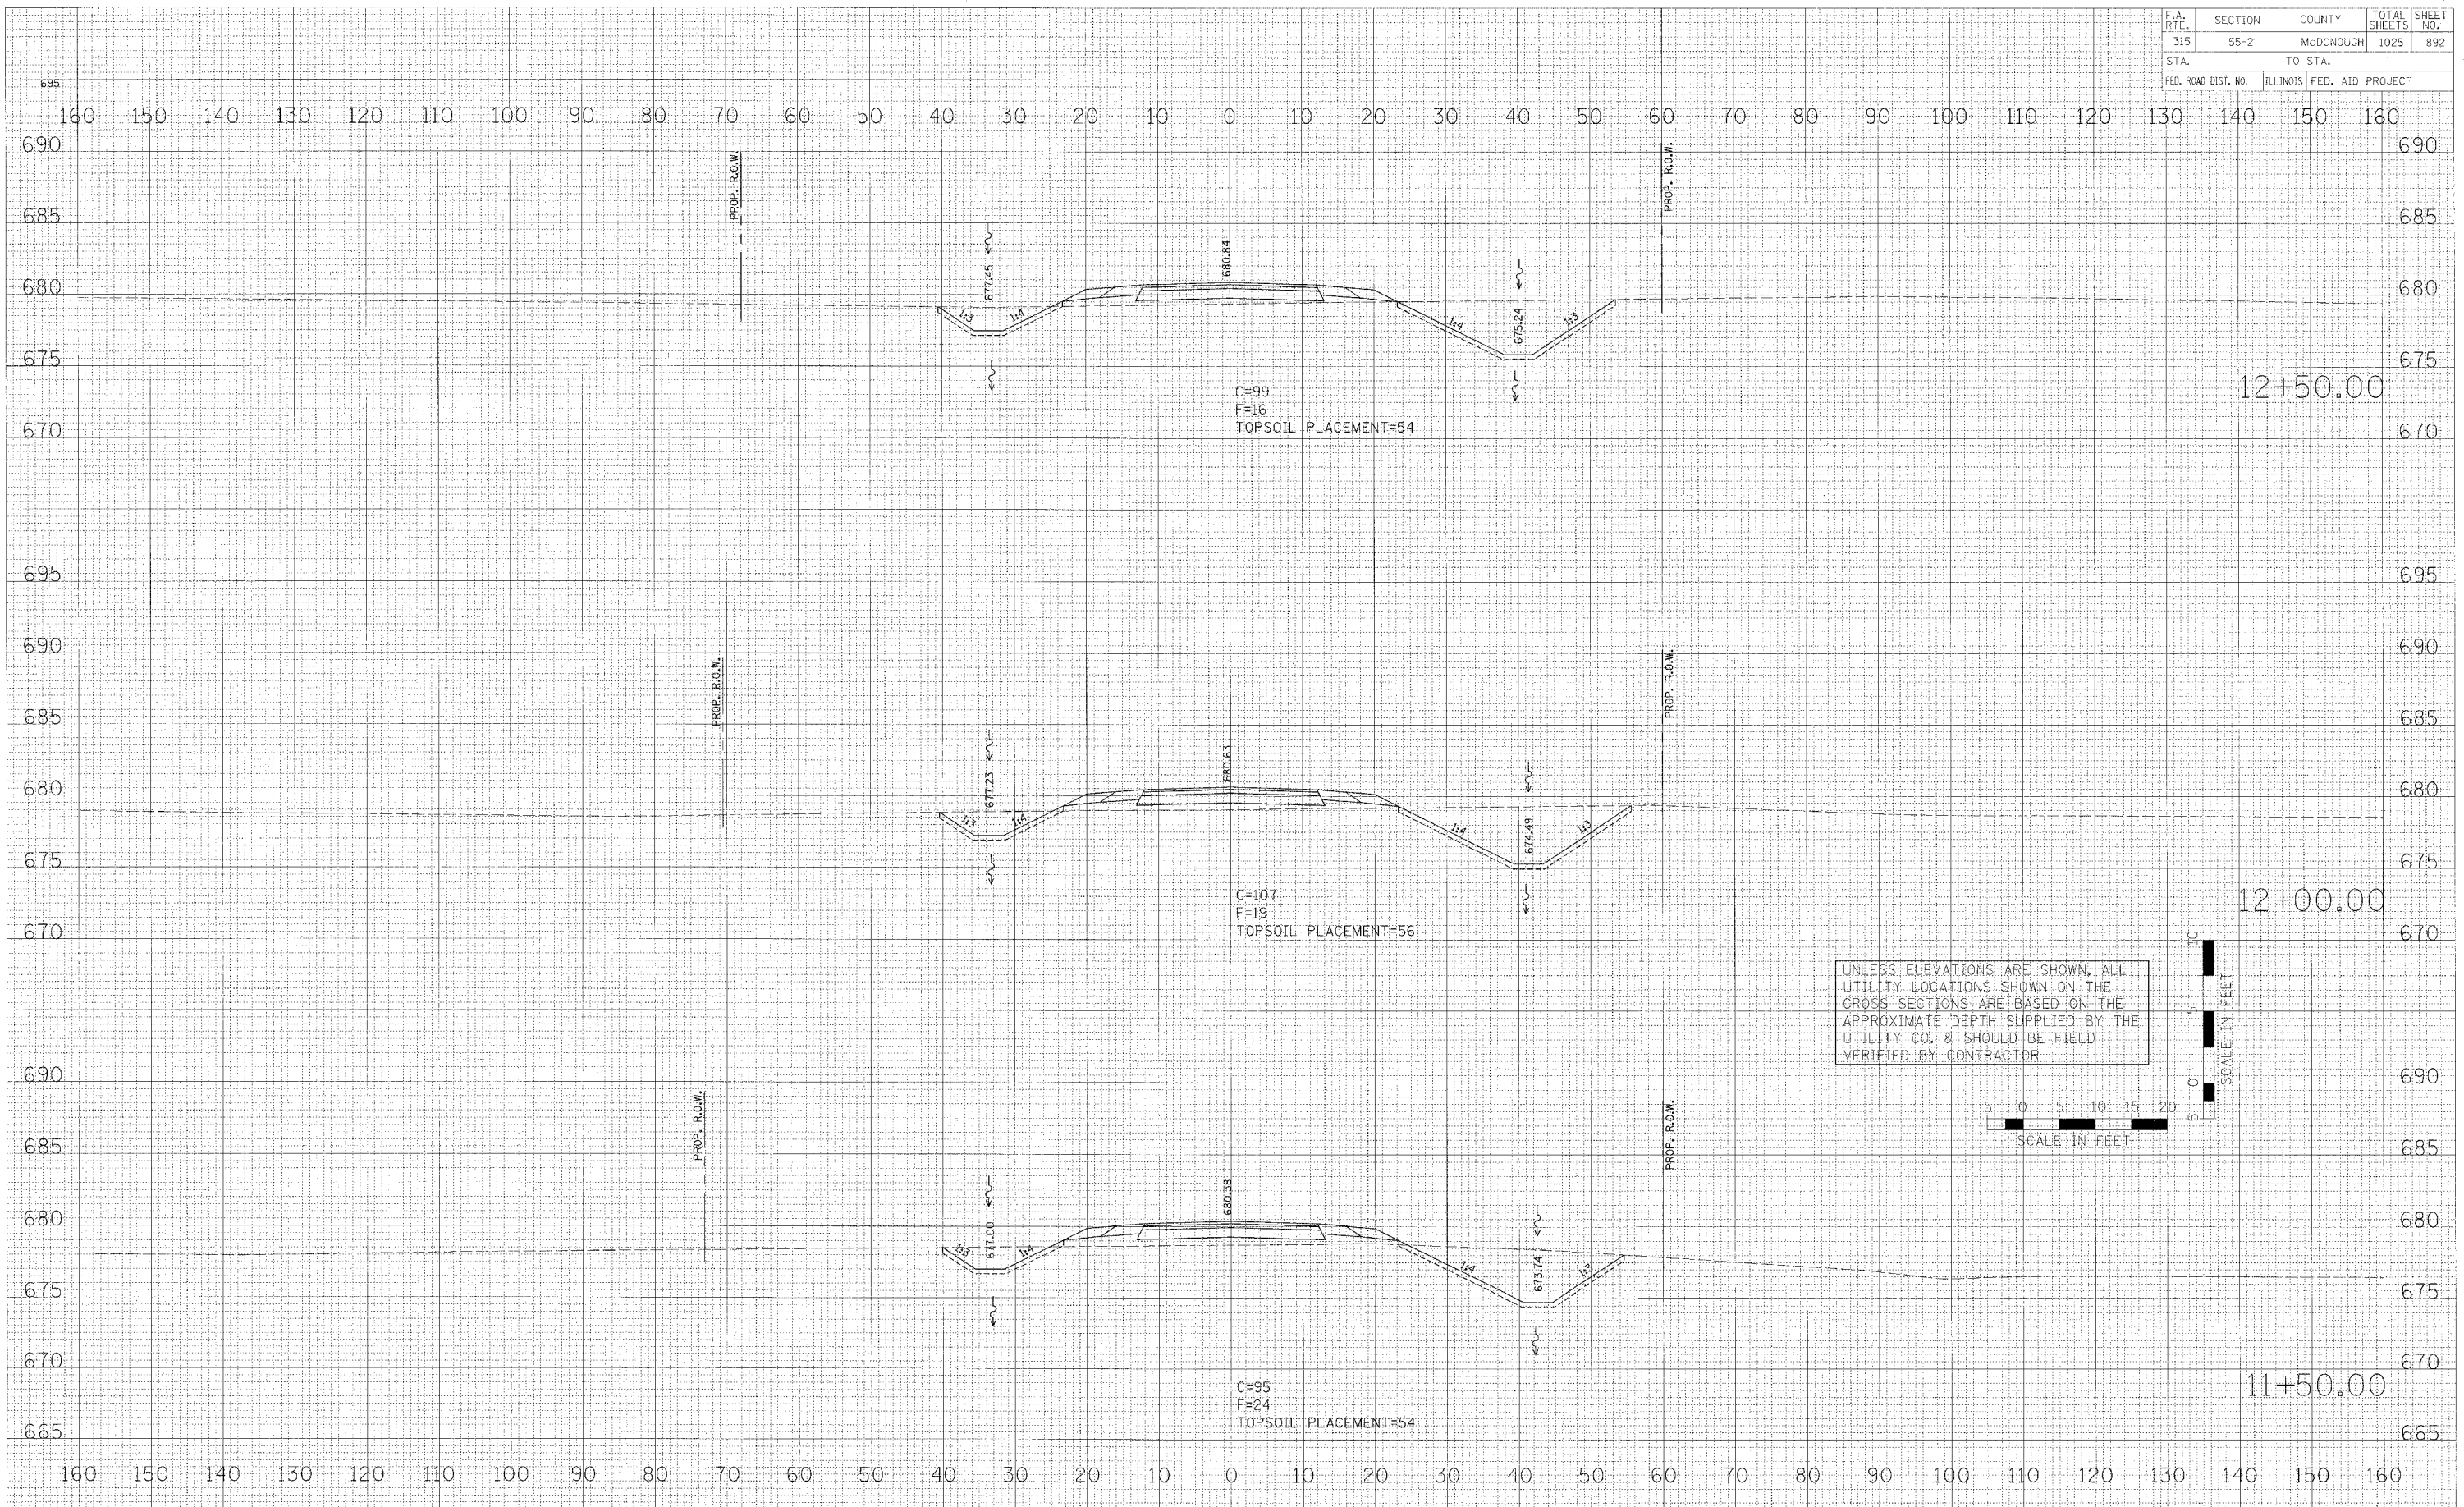

CROSS SECTIONS - U.S. ROUTE 136 (RELOCATED)