


F.A. RTE.	SECTION	COUNTY	TOTAL SHEETS	SHEET NO.
315	55-2	McDONOUGH	1025	893
STA.		TO STA.		
FED. ROAD DIST. NO.		ILLINOIS	FED. AID PROJECT	

FINN	DATE
SURVEY	BY
NOTE BOOK	
AREA'S	
PLACES	
CHECKED	

ORIGINAL	DATE
SURVEY	BY
NOTE BOOK	
AREA'S	
PLACES	
CHECKED	

PLOT DATE = 04/07/06
 FILE NAME = 13+50.00.dwg
 PLOT SCALE = 1"=40'
 USER NAME = JWB

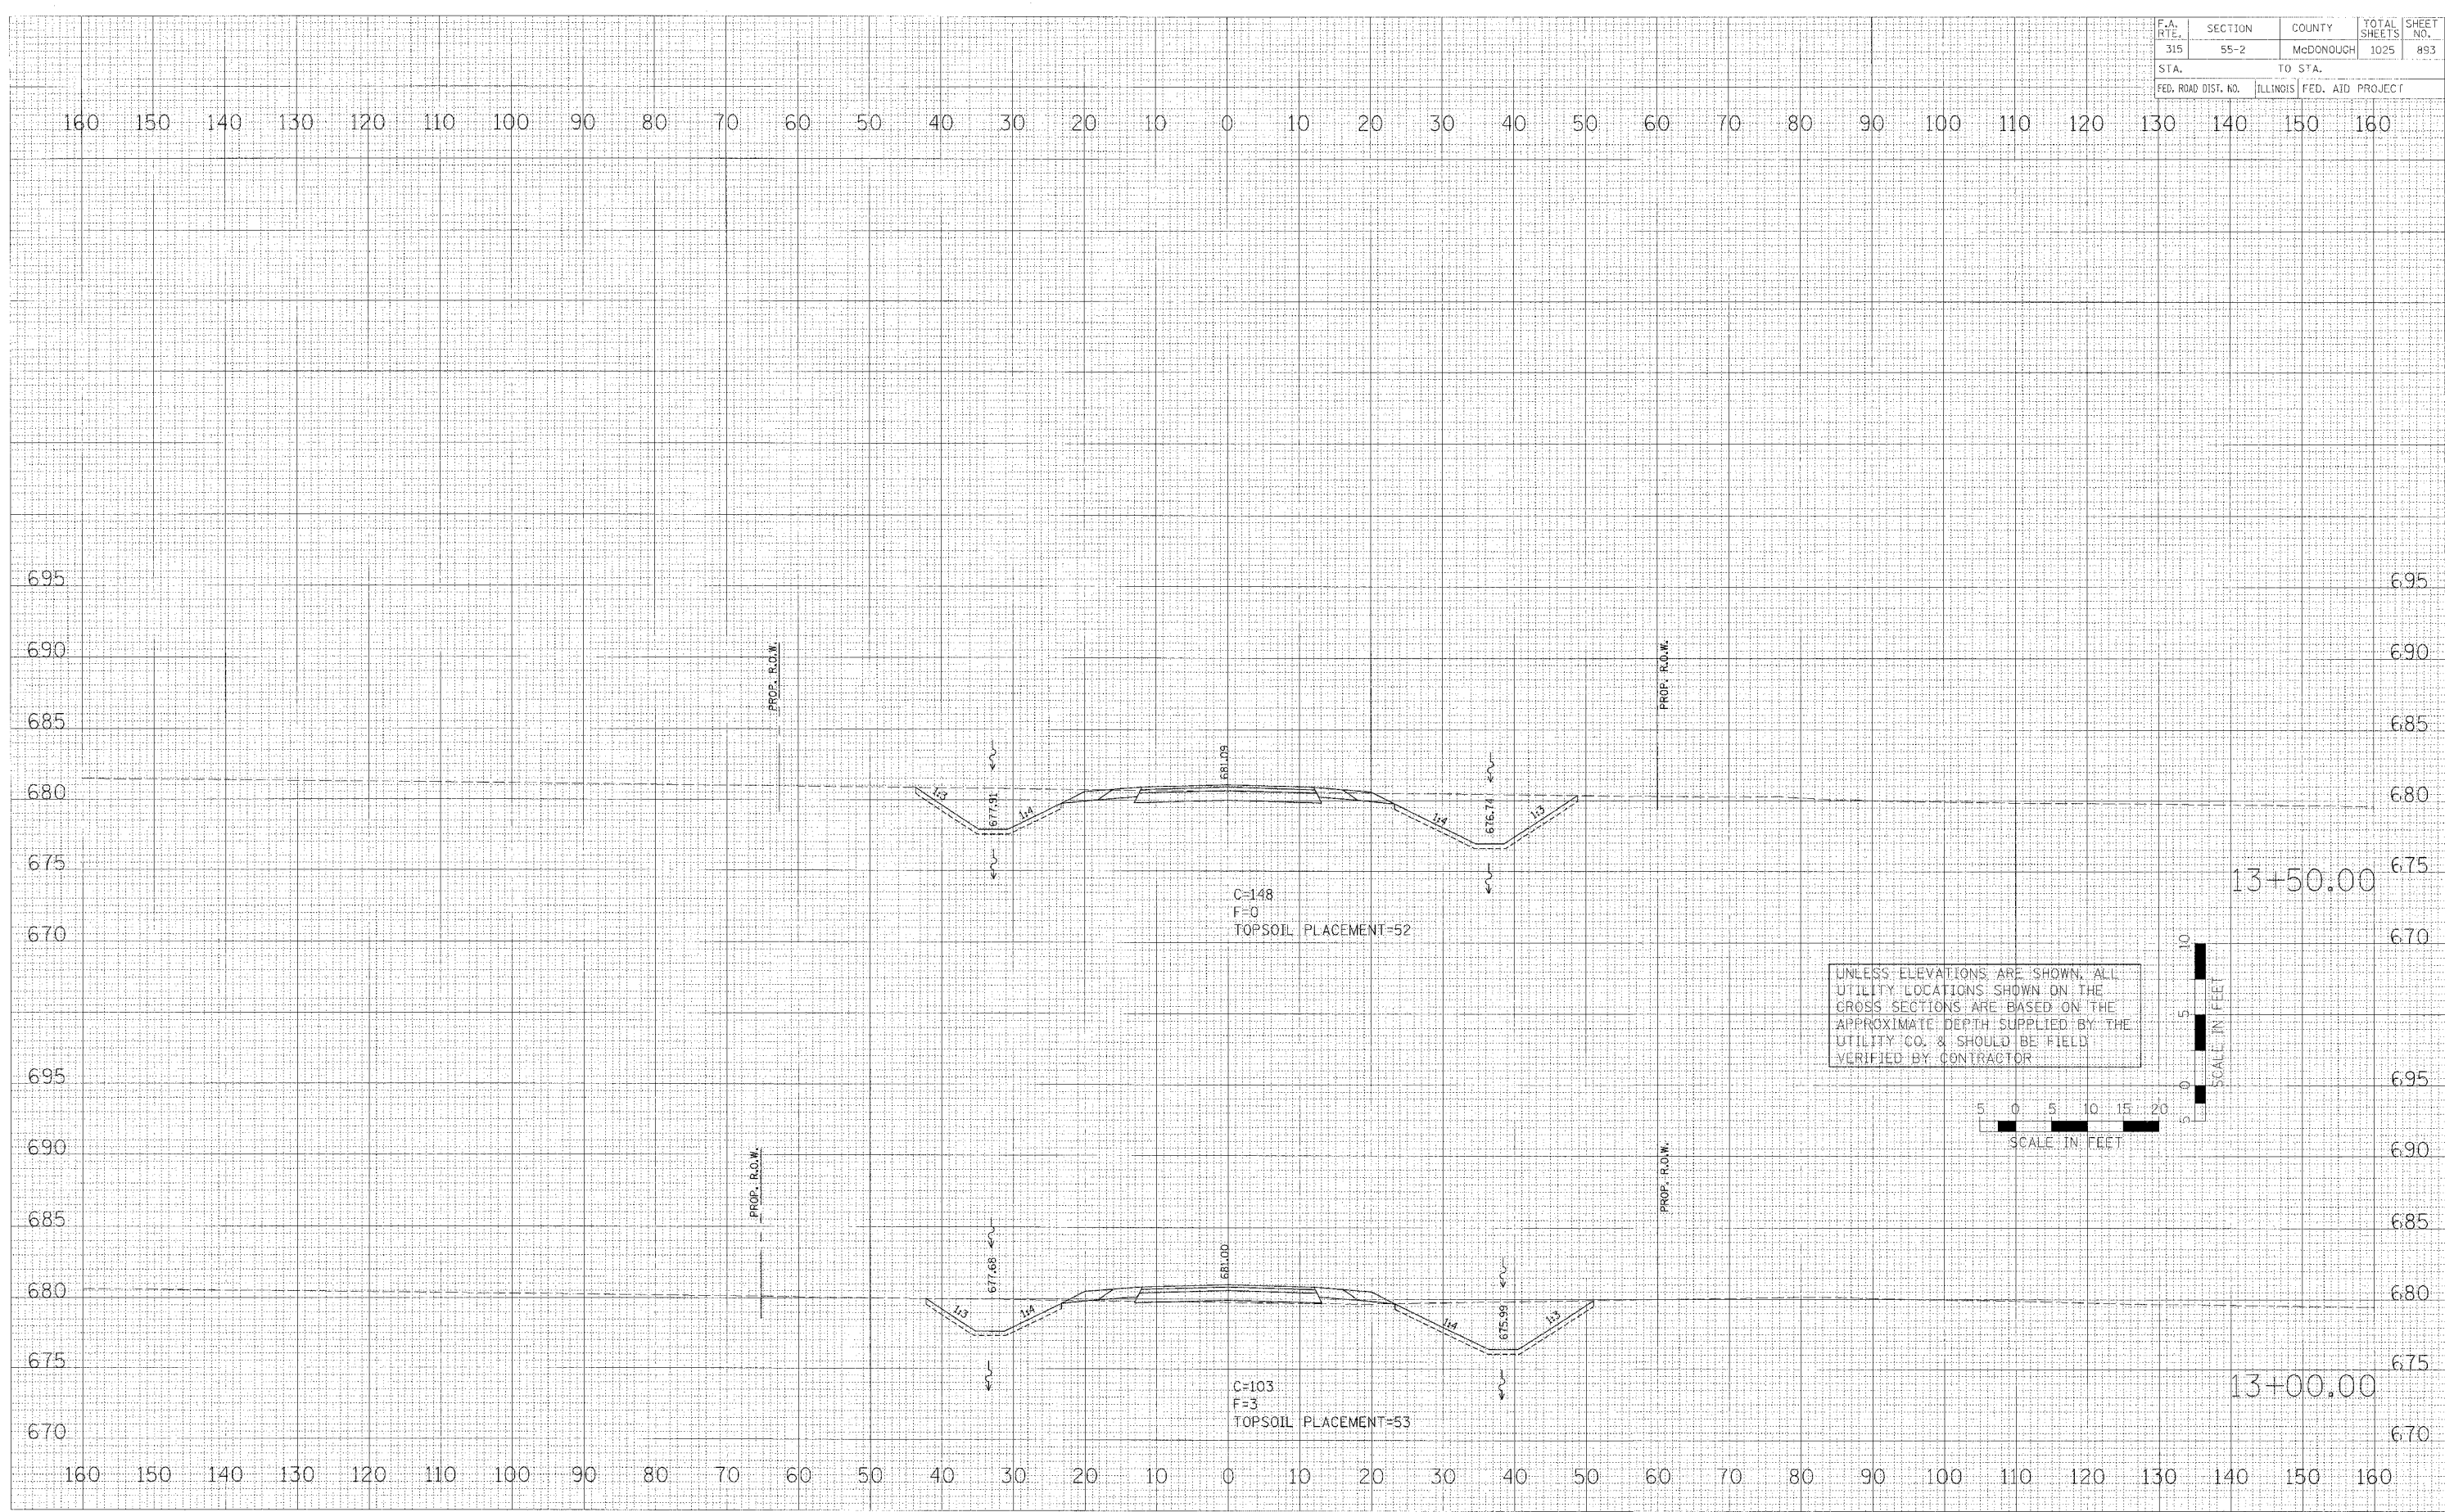

UNLESS ELEVATIONS ARE SHOWN, ALL UTILITY LOCATIONS SHOWN ON THE CROSS SECTIONS ARE BASED ON THE APPROXIMATE DEPTH SUPPLIED BY THE UTILITY CO. & SHOULD BE FIELD VERIFIED BY CONTRACTOR

CROSS SECTIONS - U.S. ROUTE 136 (RELOCATED)