


F.A. RTE.	SECTION	COUNTY	TOTAL SHEETS	SHEET NO.
315	55-2	McDONOUGH	1025	897
STA.		TO STA.		
FED. ROAD DIST. NO.		ILLINOIS FED. AID PROJECT		

FINAL SURVEY	DATE
BY	
REVISIONS	
NO.	

ORIGINAL SURVEY	DATE
BY	
REVISIONS	
NO.	

PLOT DATE = 04/17/05  
 FILE NAME = F:\E\136\136-55-2\136-55-2.dwg  
 PLOT SCALE = 1"=40'  
 USER NAME = WJG

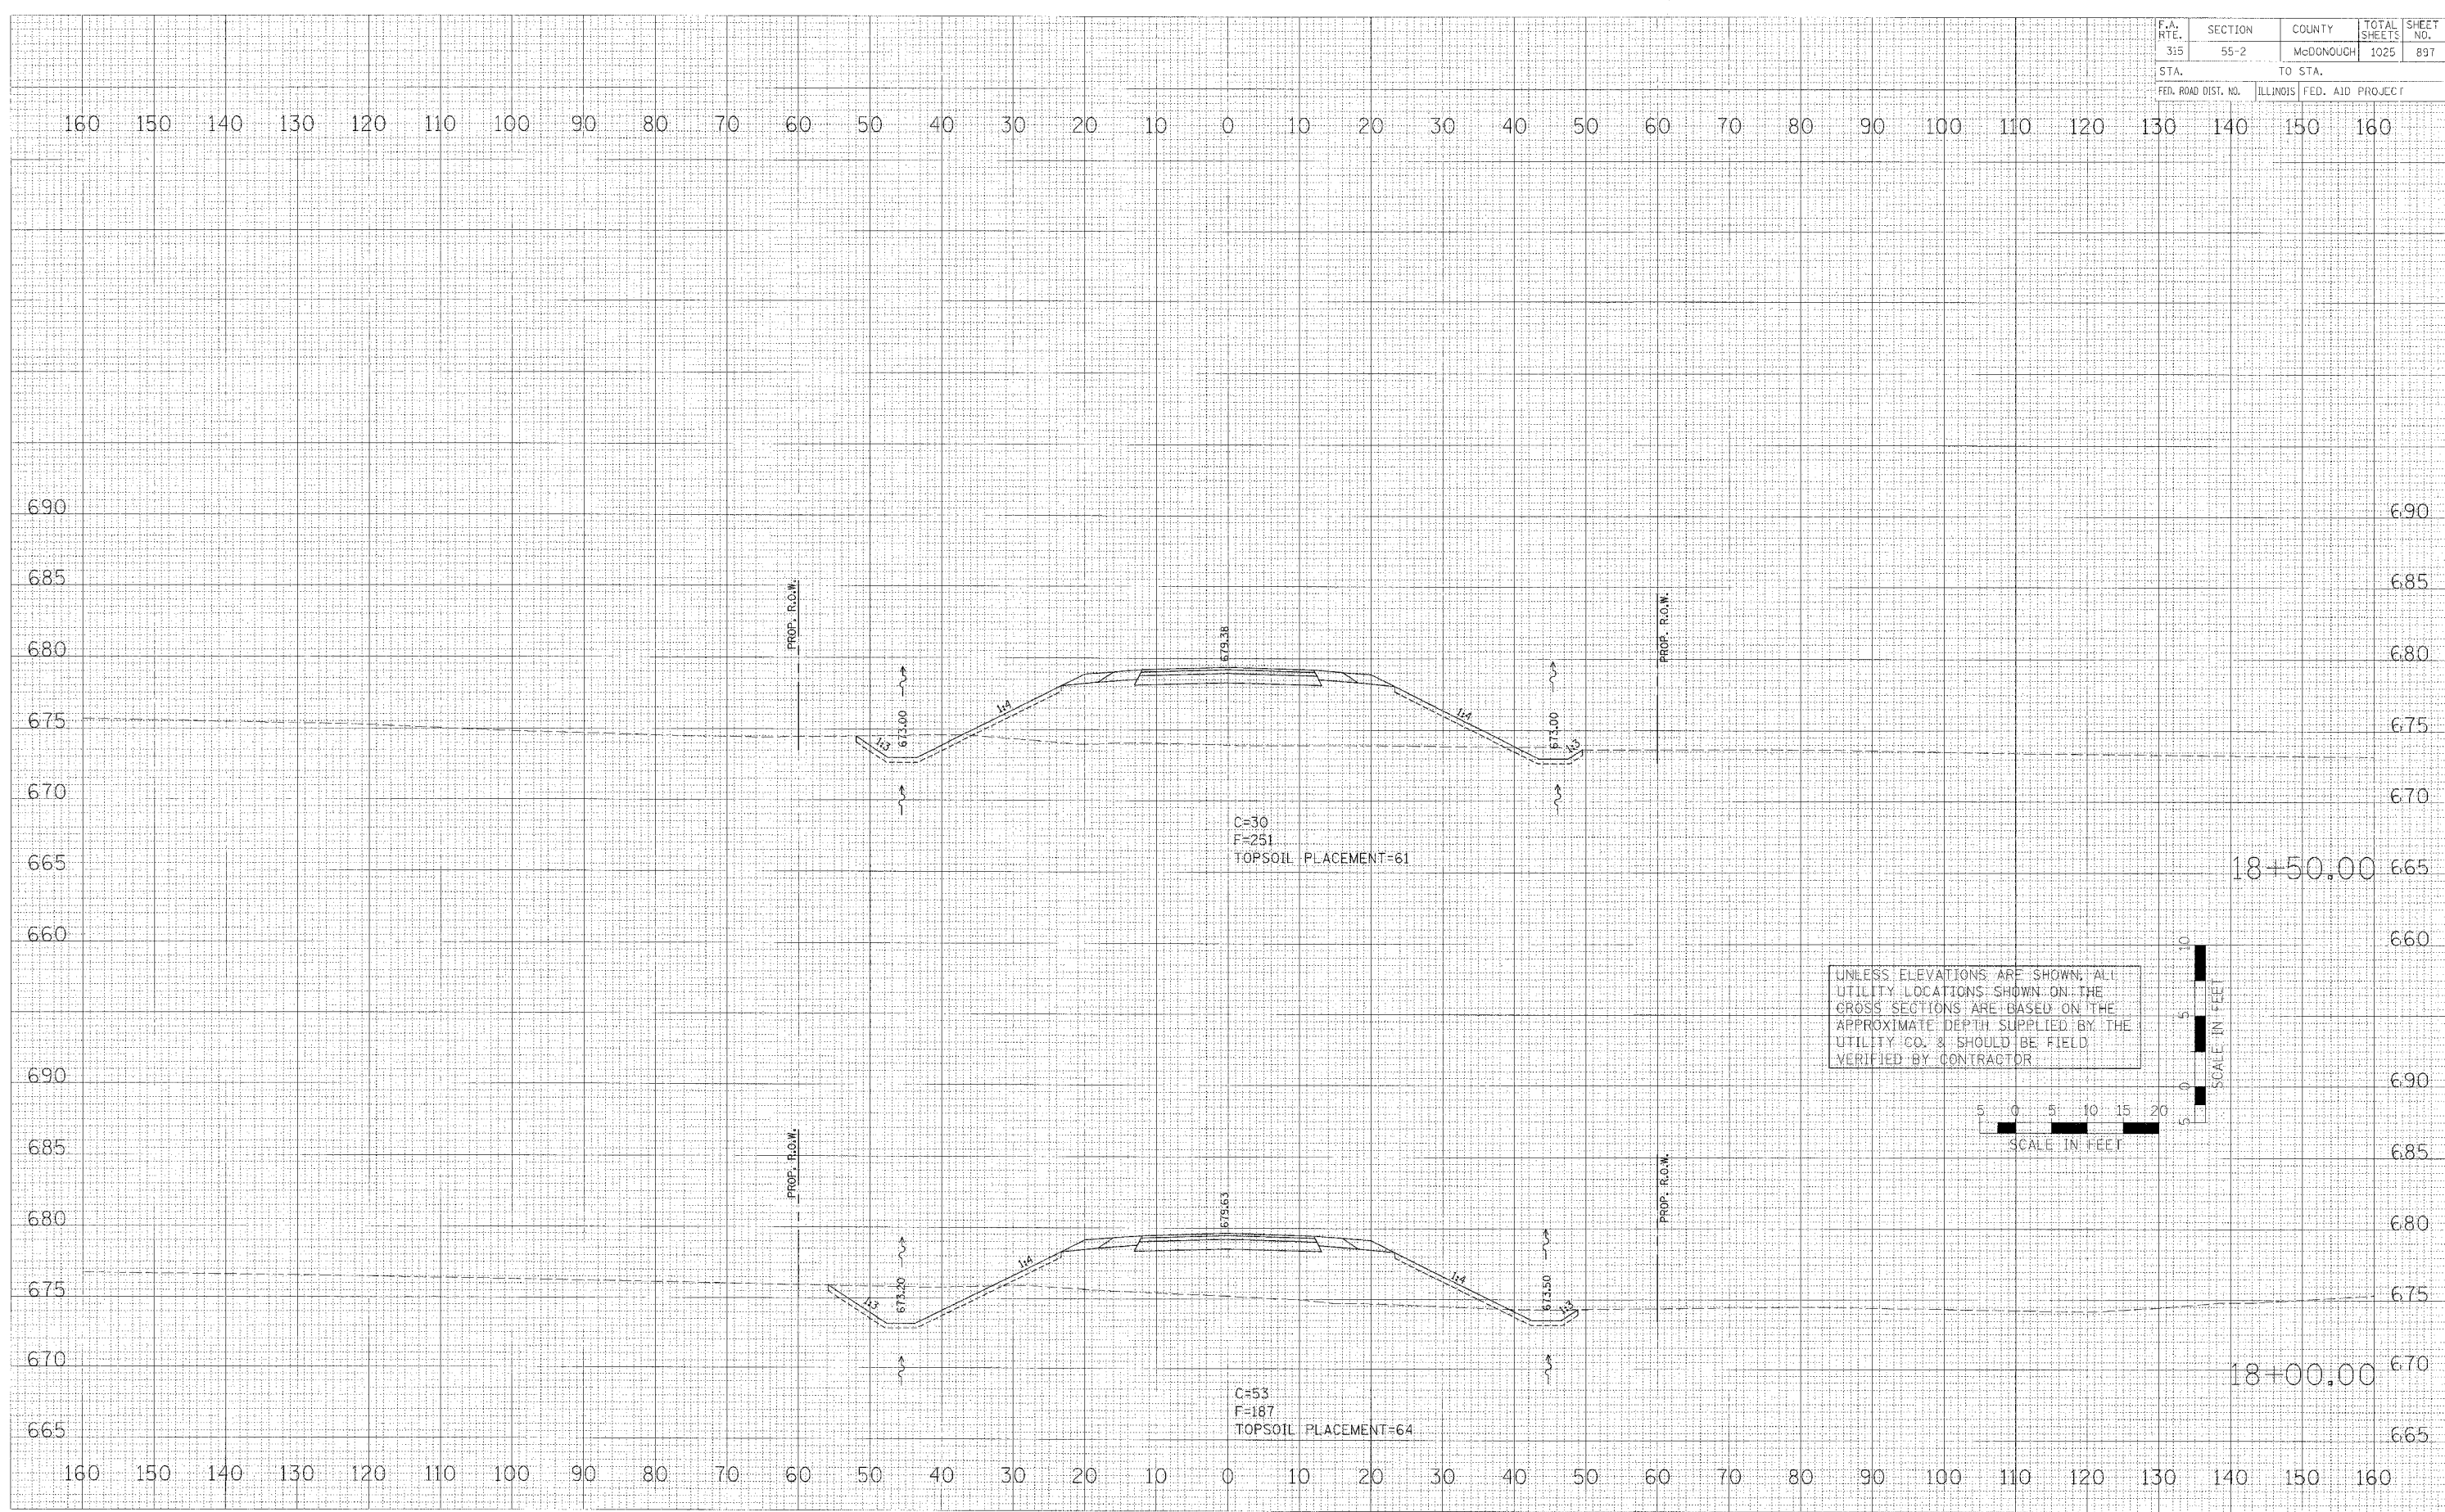

CROSS SECTIONS - U.S. ROUTE 136 (RELOCATED)