
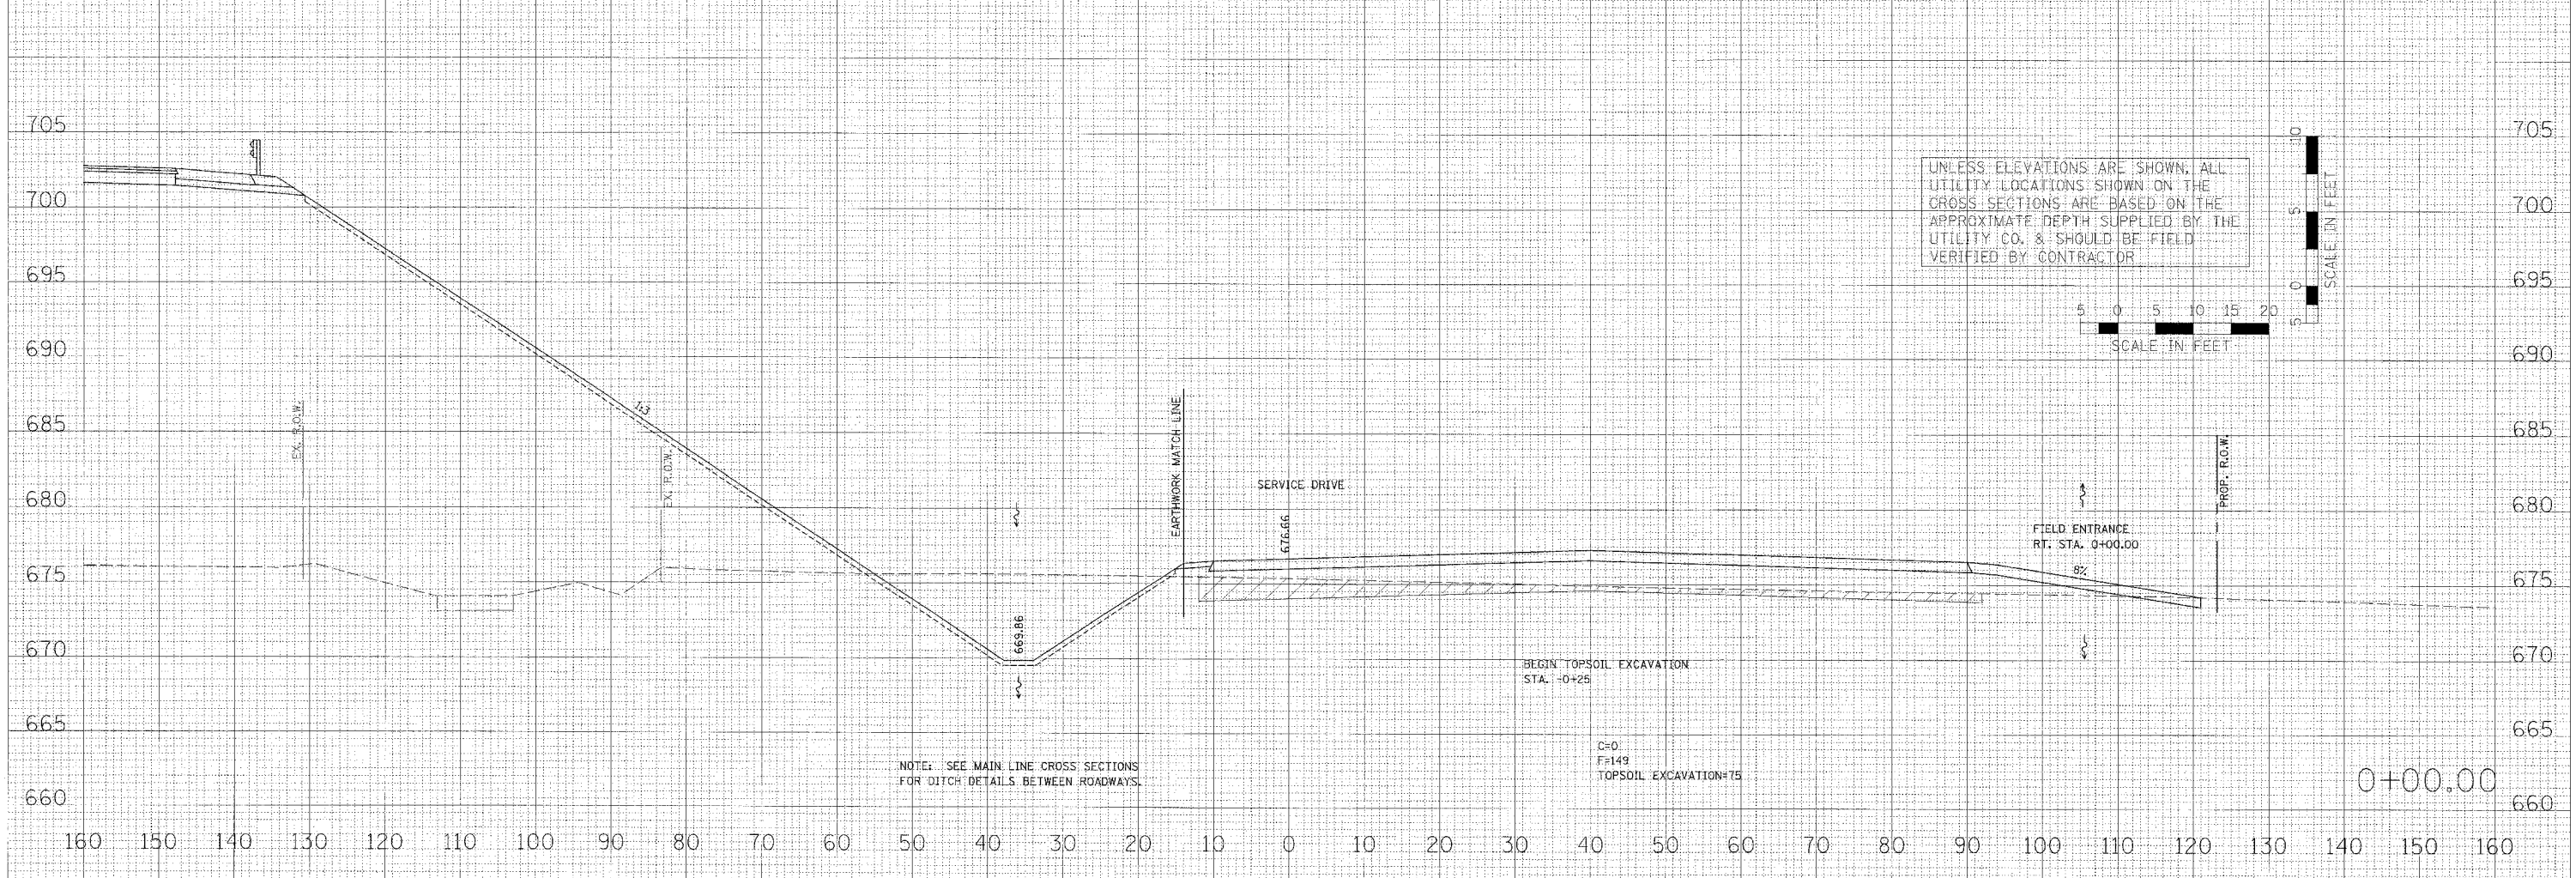


F.A. RTE.	SECTION	COUNTY	TOTAL SHEETS	SHEET NO.
315	55-2	McDONOUGH	1025	911
STA.		TO STA.		
FED. ROAD DIST. NO.		ILLINOIS FED. AID PROJECT		

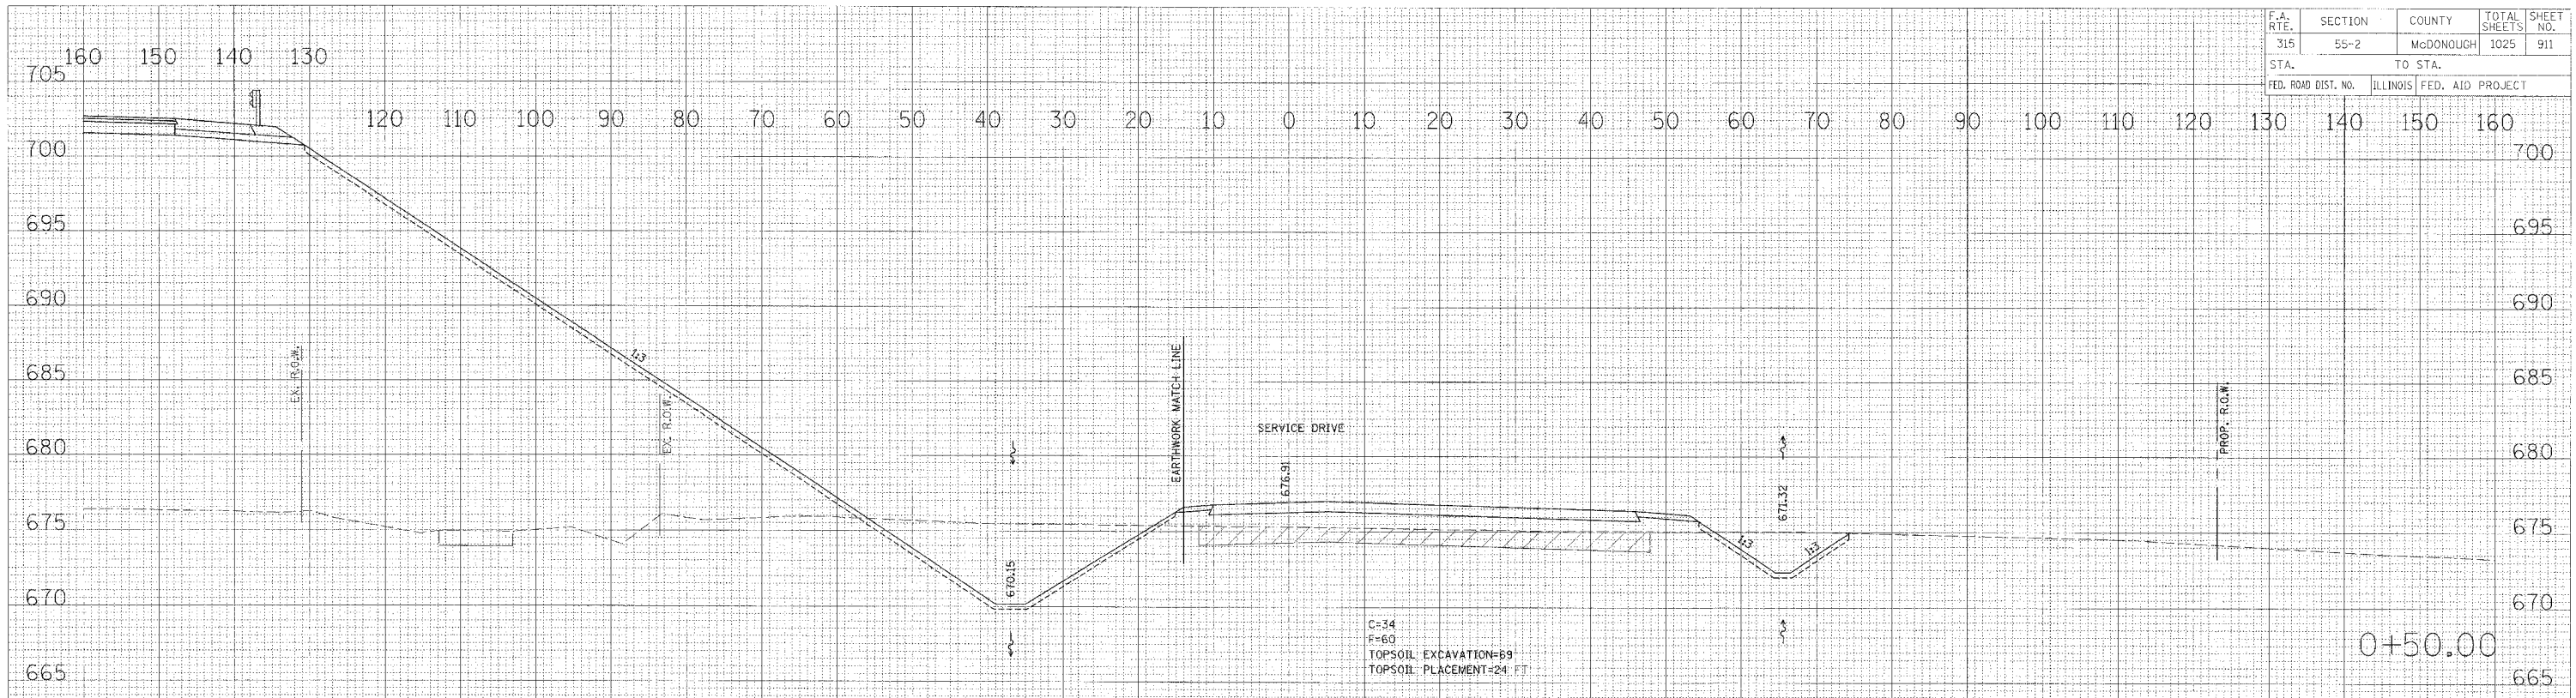

CROSS SECTIONS - SERVICE DRIVE

DATE	BY	REVISION

DATE	BY	REVISION

PLOT DATE = #DATE#
PLOT SCALE = #SCALE#
USER NAME = #USER#