


F.A. RTE.	SECTION	COUNTY	TOTAL SHEETS	SHEET NO.
315	55-2	McDONOUGH	1025	914
STA.	TO STA.			
FED. ROAD DIST. NO.	ILLINOIS FED. AID PROJECT			


DATE	BY
FINAL SURVEY	SUPPLIER
NOTE BOOK NO.	PLotted
	TEMPLATE
	MEAS CHECKED

DATE	BY
ORIGINAL SURVEY	SUPPLIER
NOTE BOOK NO.	PLotted
	TEMPLATE
	MEAS CHECKED

PLOT DATE	DATE
PLT. SCALE	SCALE
USER NAME	USER

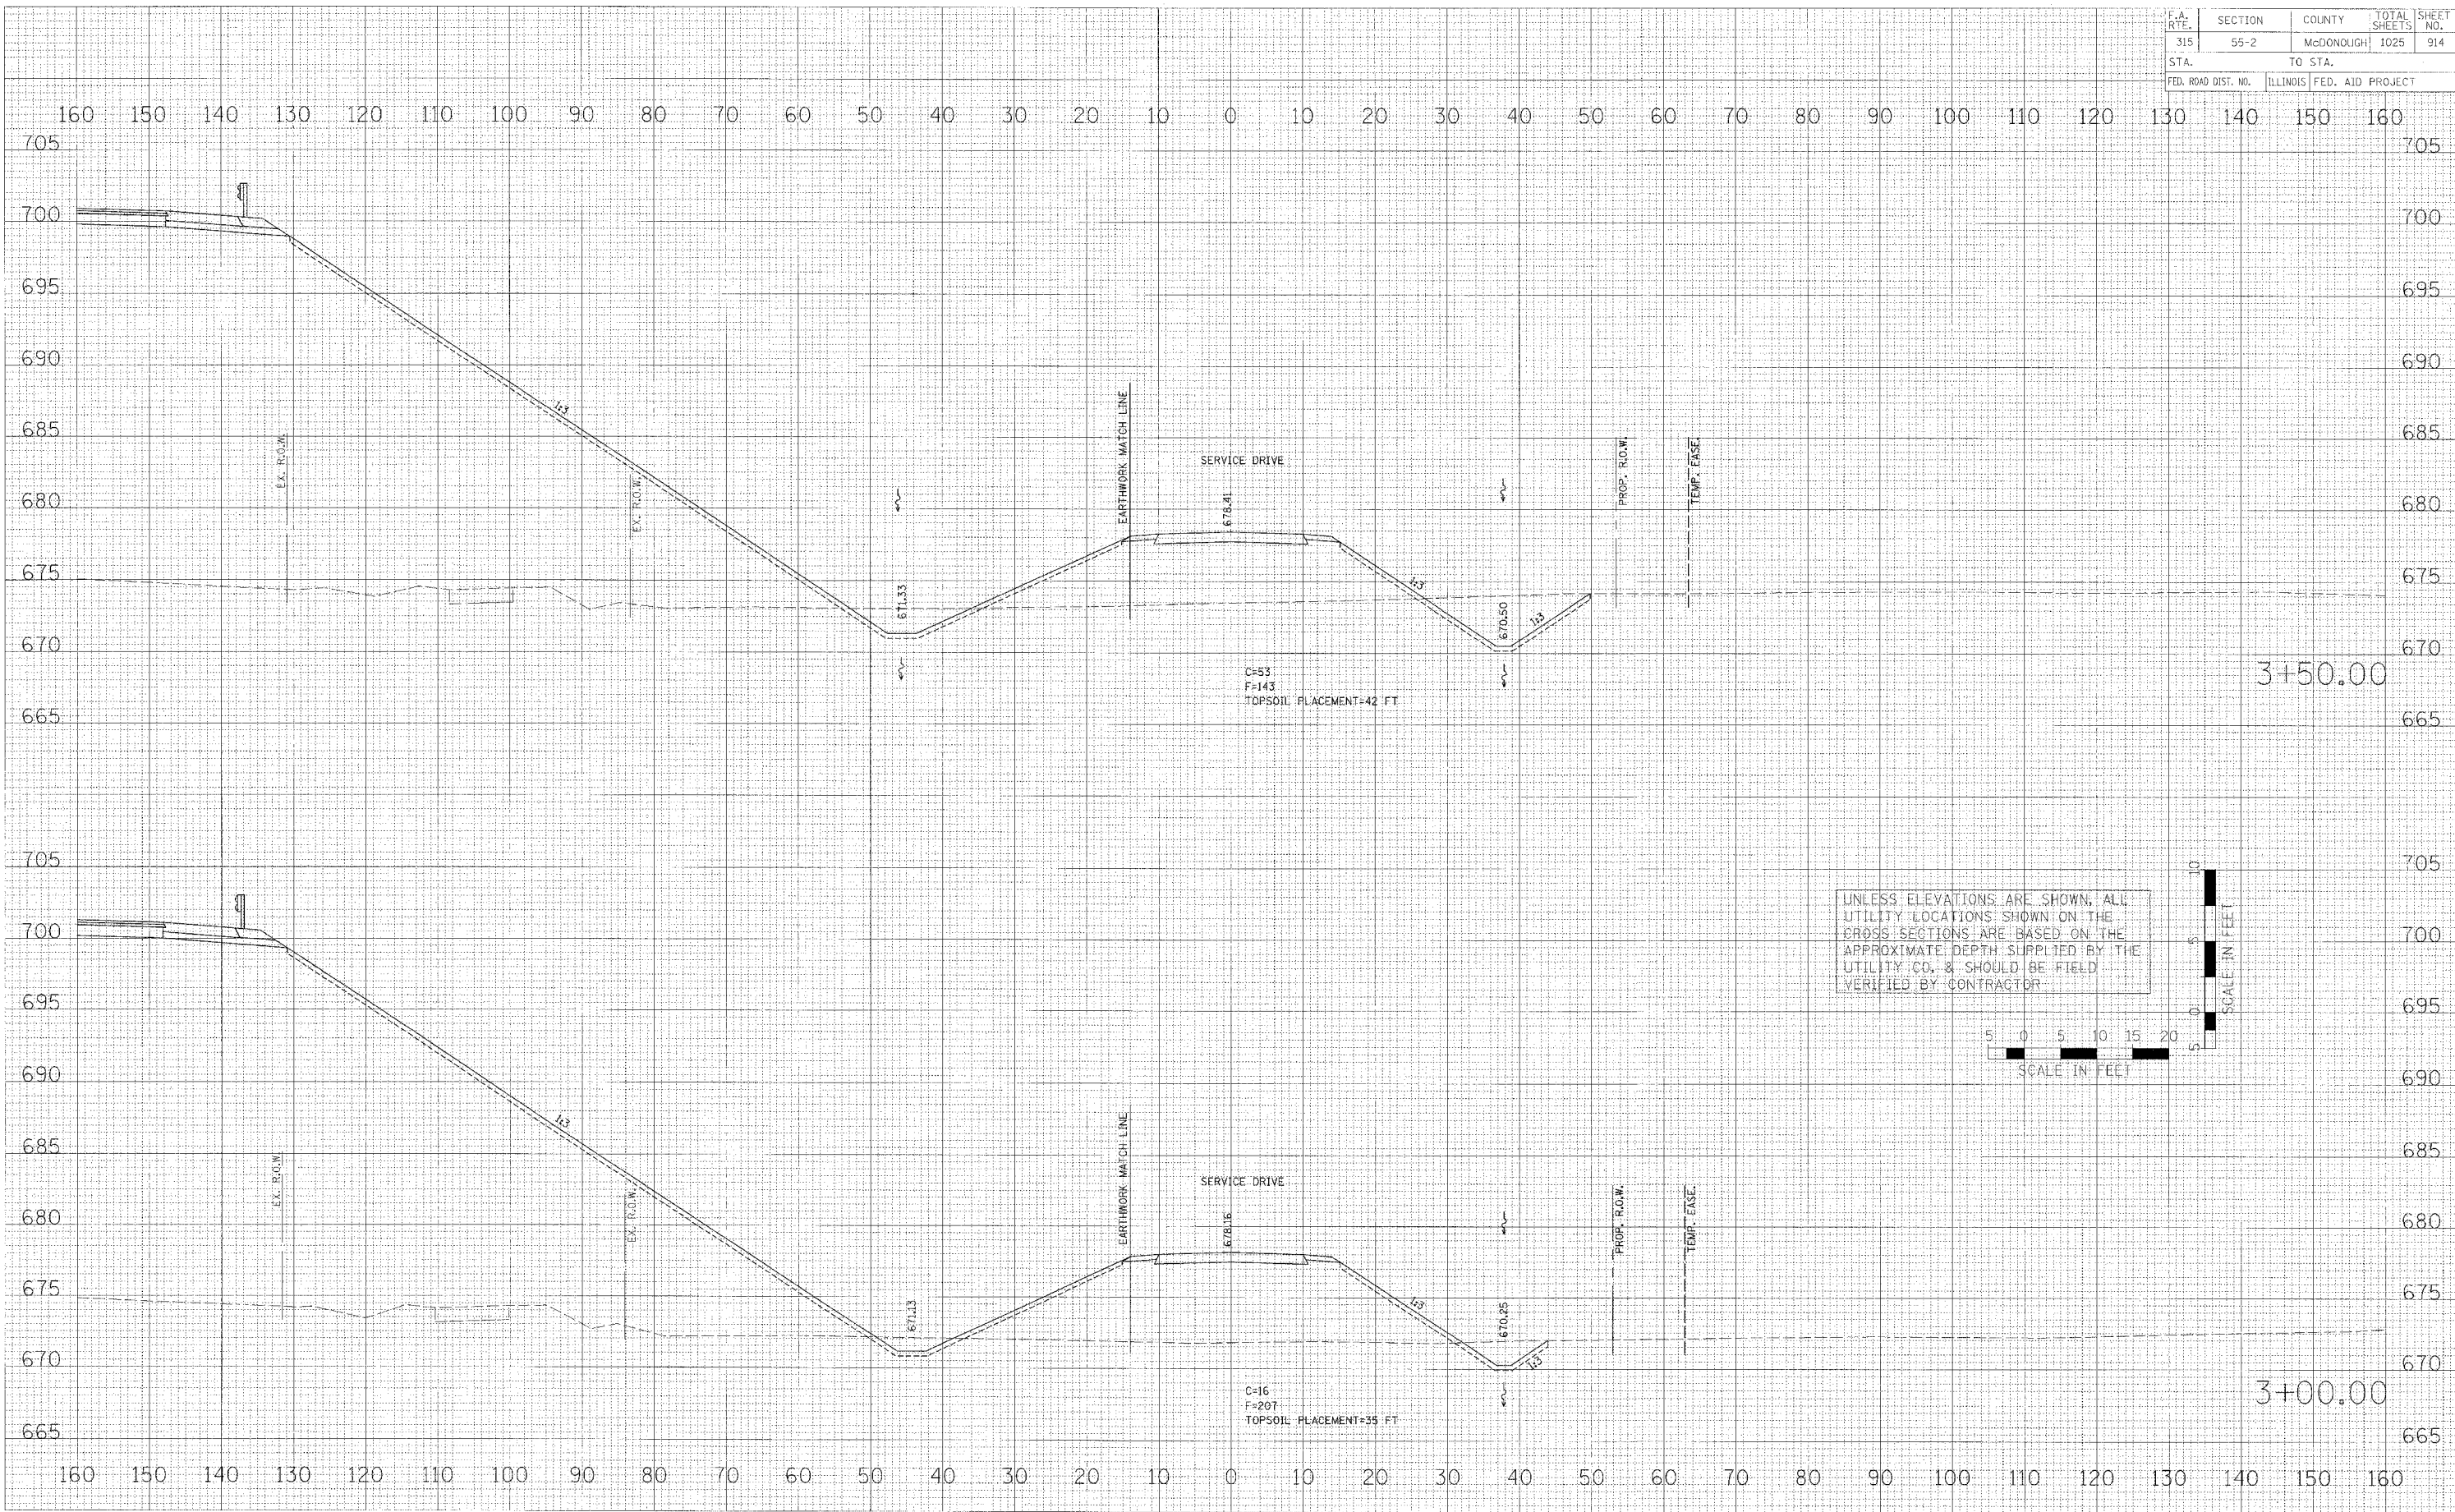

UNLESS ELEVATIONS ARE SHOWN, ALL UTILITY LOCATIONS SHOWN ON THE CROSS SECTIONS ARE BASED ON THE APPROXIMATE DEPTH SUPPLIED BY THE UTILITY CO. & SHOULD BE FIELD VERIFIED BY CONTRACTOR.

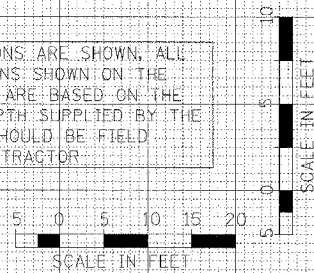

CROSS SECTIONS - SERVICE DRIVE