


F.A. RTE.	SECTION	COUNTY	TOTAL SHEETS	SHEET NO.
315	55-2	McDONOUGH	1025	916
STA.		TO STA.		
FED. ROAD DIST. NO.		ILLINOIS FED. AID PROJECT		

FINAL	DATE
SURVEY	
NOTED	
NO.	

ORIGINAL	DATE
SURVEY	
NOTED	
NO.	

PLOT DATE	DATE
FILE NAME	FILE
USER NAME	USER

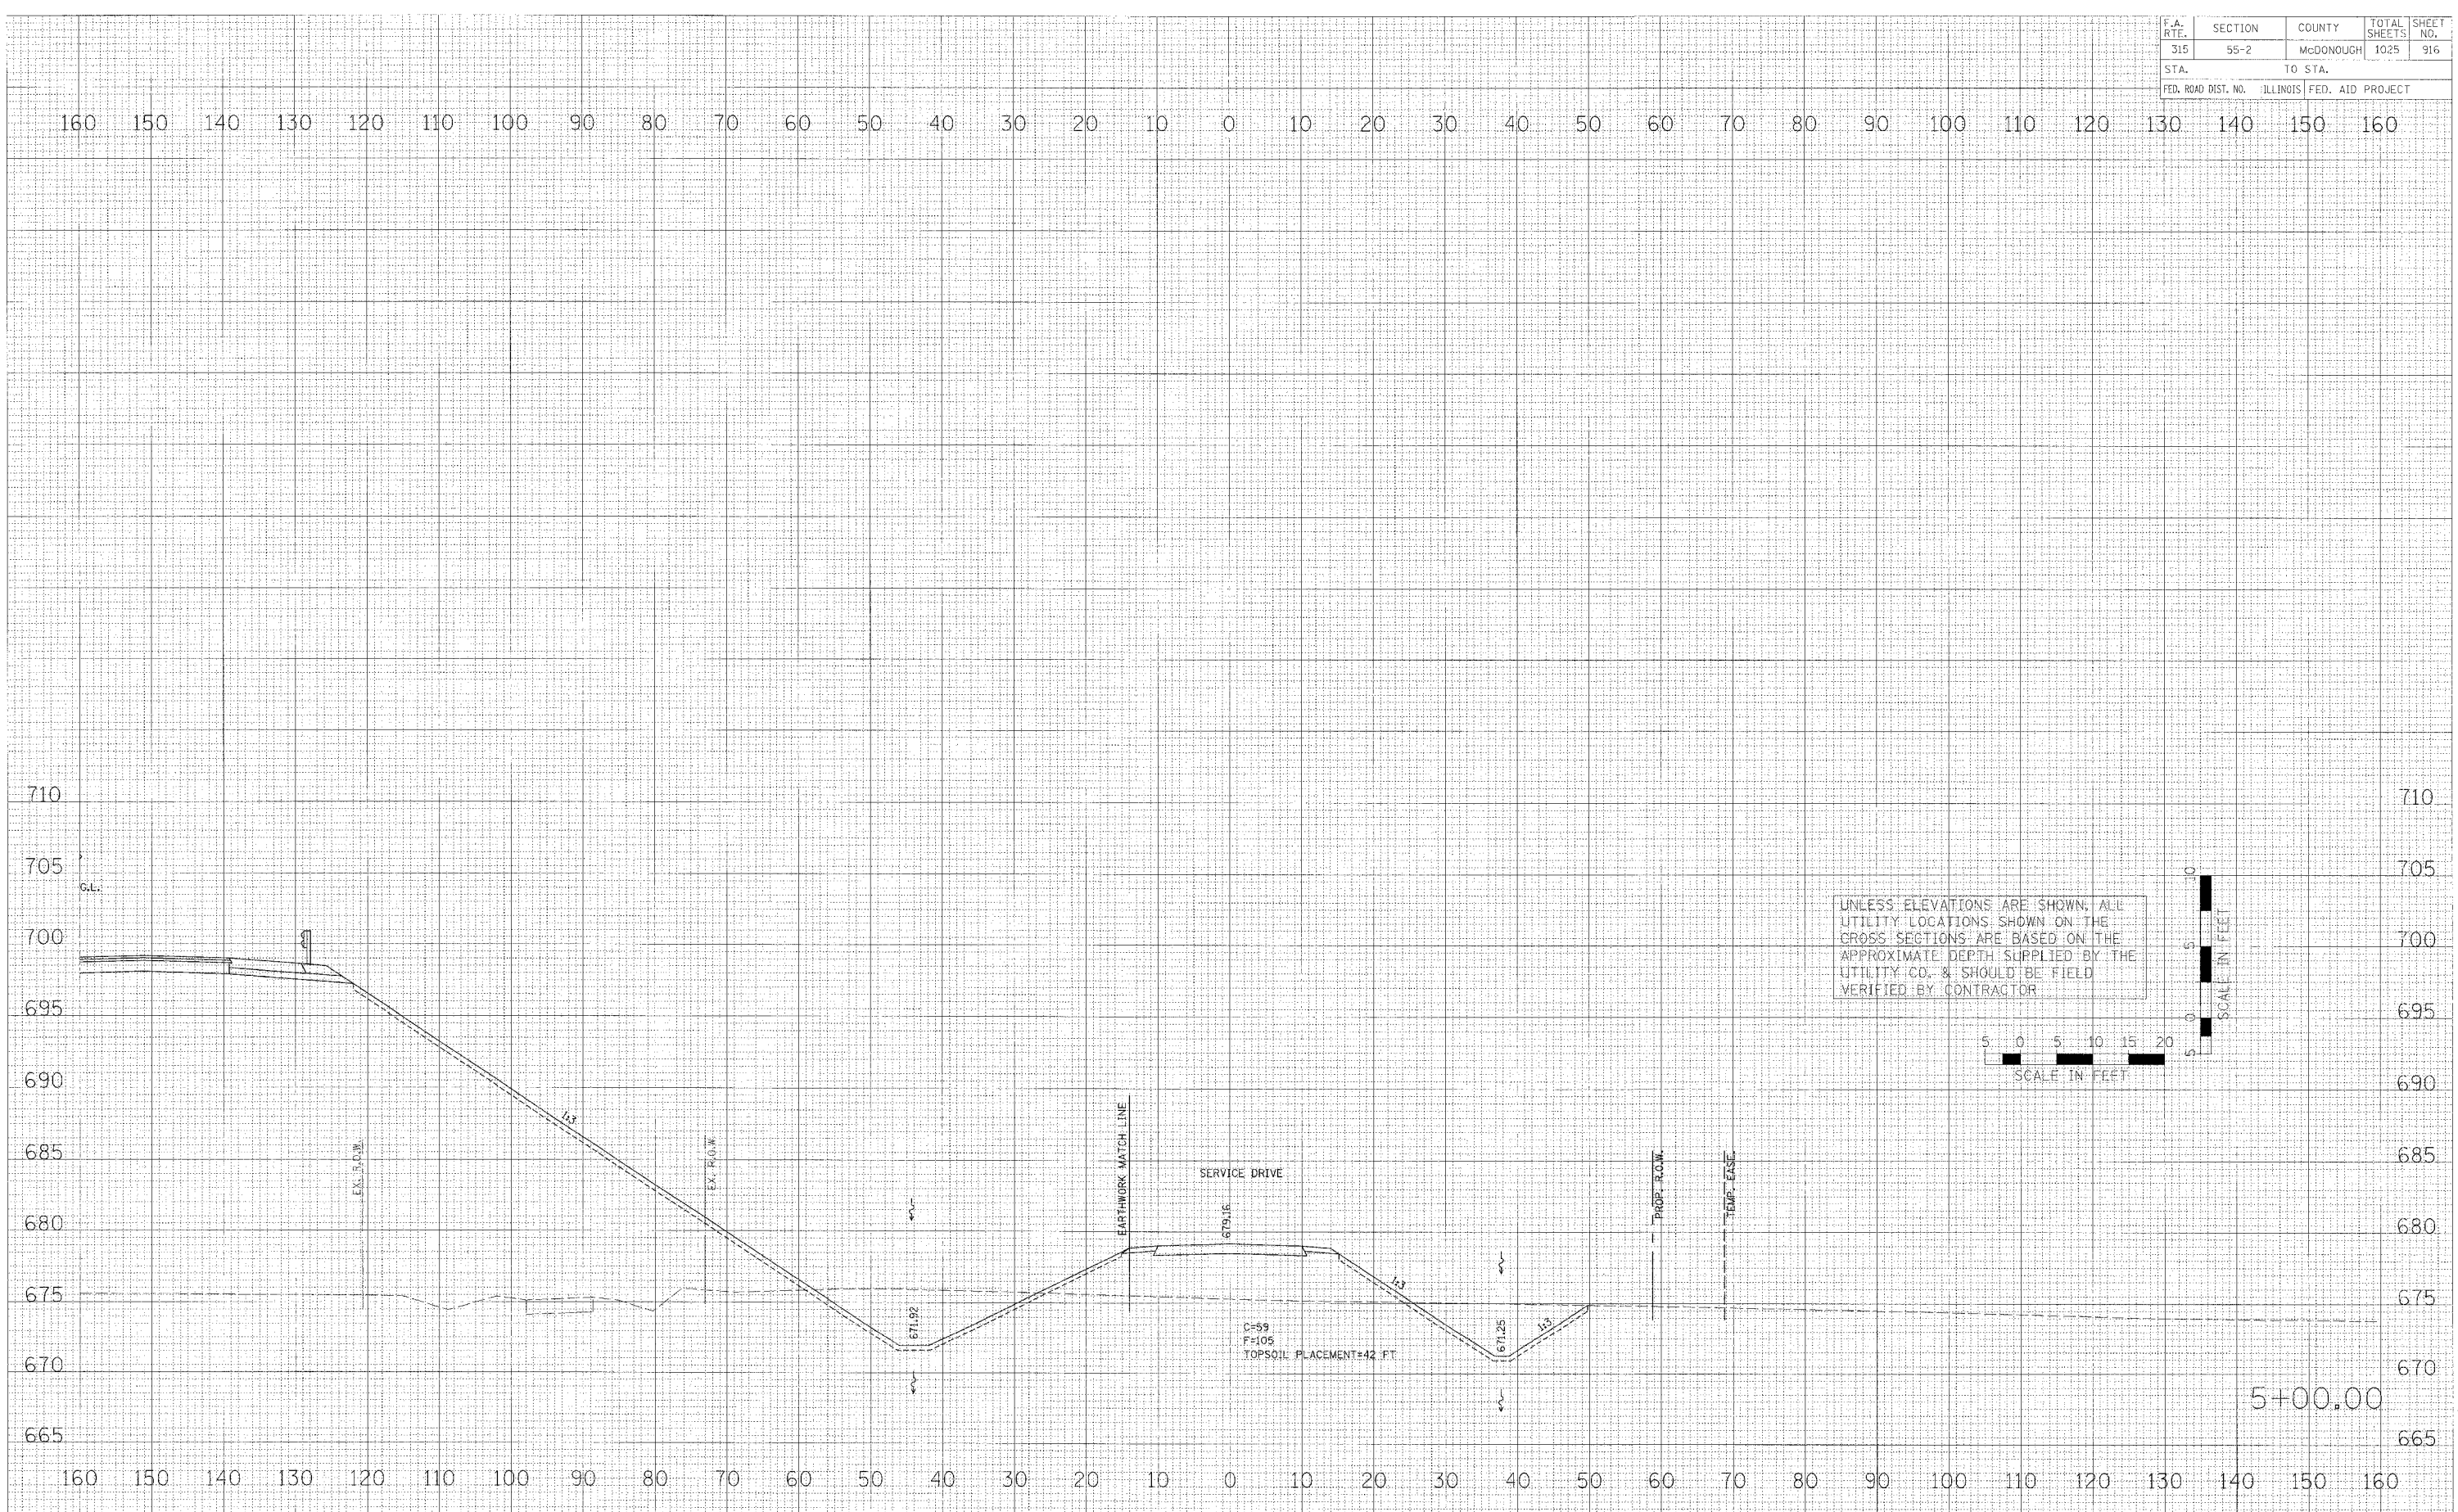

CROSS SECTIONS - SERVICE DRIVE