

F.A. DATE	SECTION	COUNTY	TOTAL SHEETS	SHEET NO.
315	55-2	MCDONOUGH	1025	918
STA.		TO STA.		
FED. ROAD DIST. NO.		ILLINOIS FED. AID PROJECT		

DATE	BY


NO.	AREAS CHECKED

DATE	BY

NO.	AREAS CHECKED

PLOT DATE = #DATE#  
 PLOT SCALE = #SCALE#  
 USER NAME = #USER#

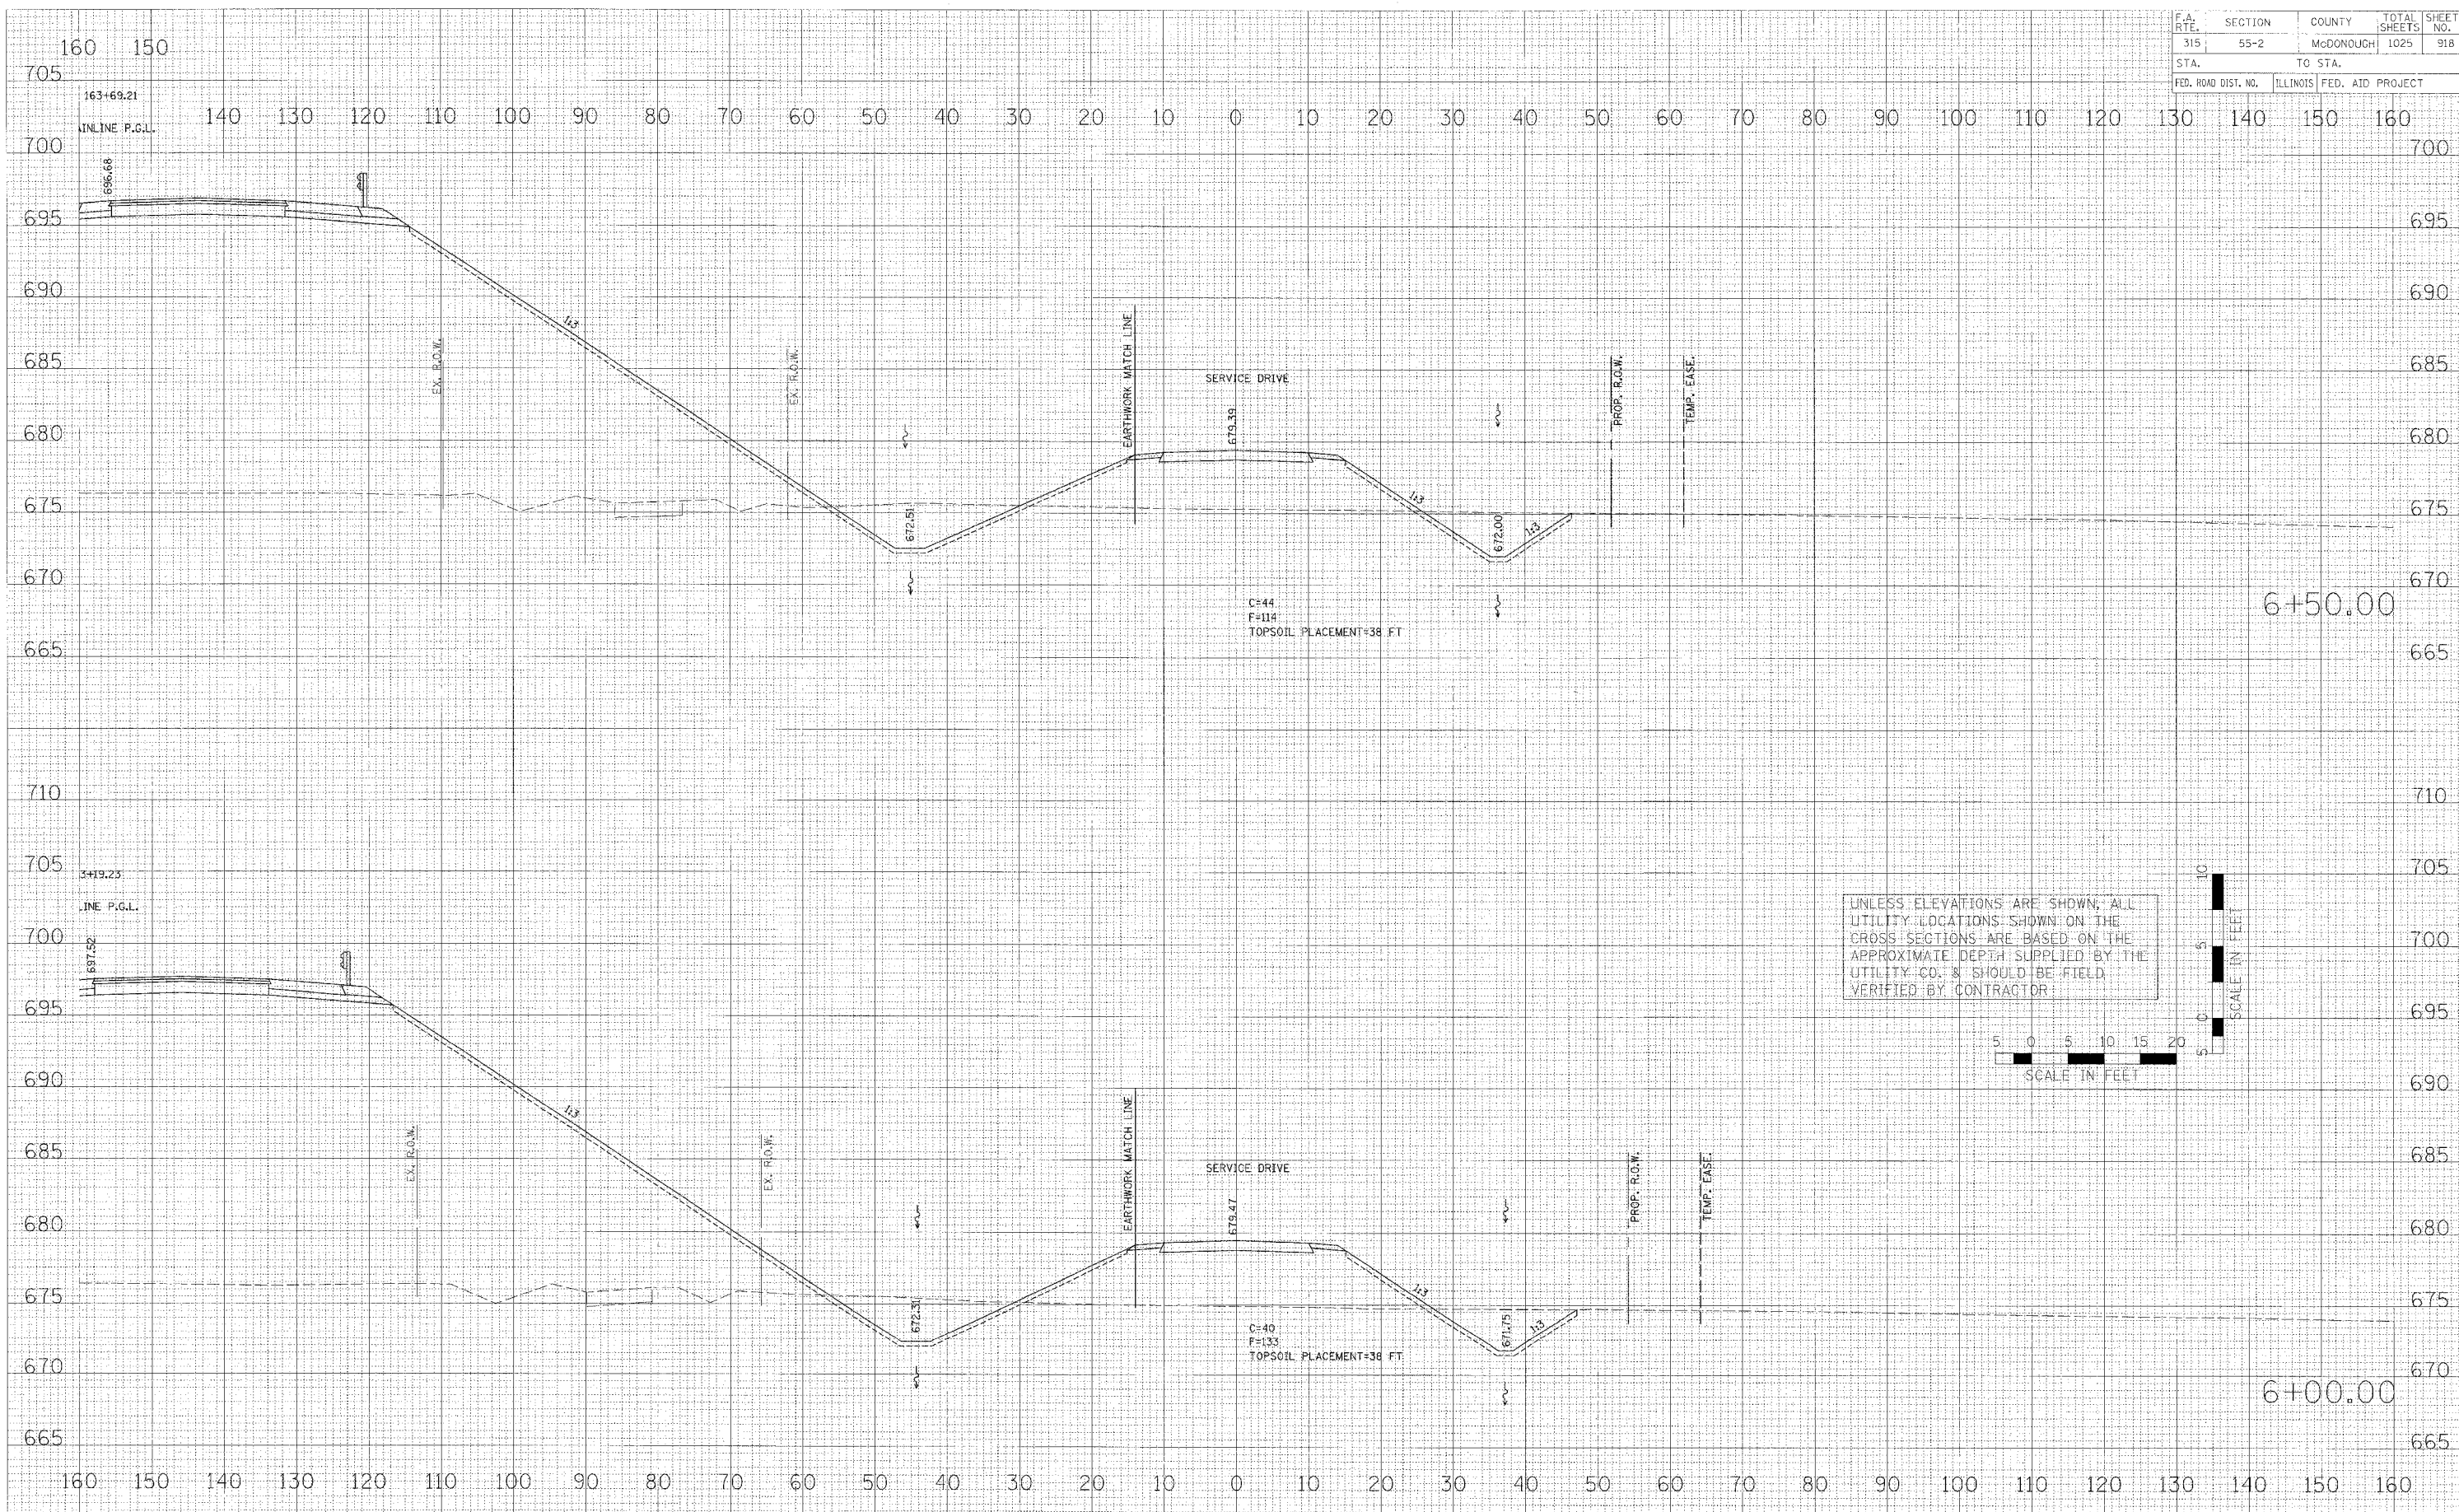

CROSS SECTIONS - SERVICE DRIVE