


F.A. RTE.	SECTION	COUNTY	TOTAL SHEETS	SHEET NO.
315	55-2	McDONOUGH	1025	931
STA.		TO STA.		
FED. ROAD DIST. NO.		ILLINOIS FED. AID PROJECT		

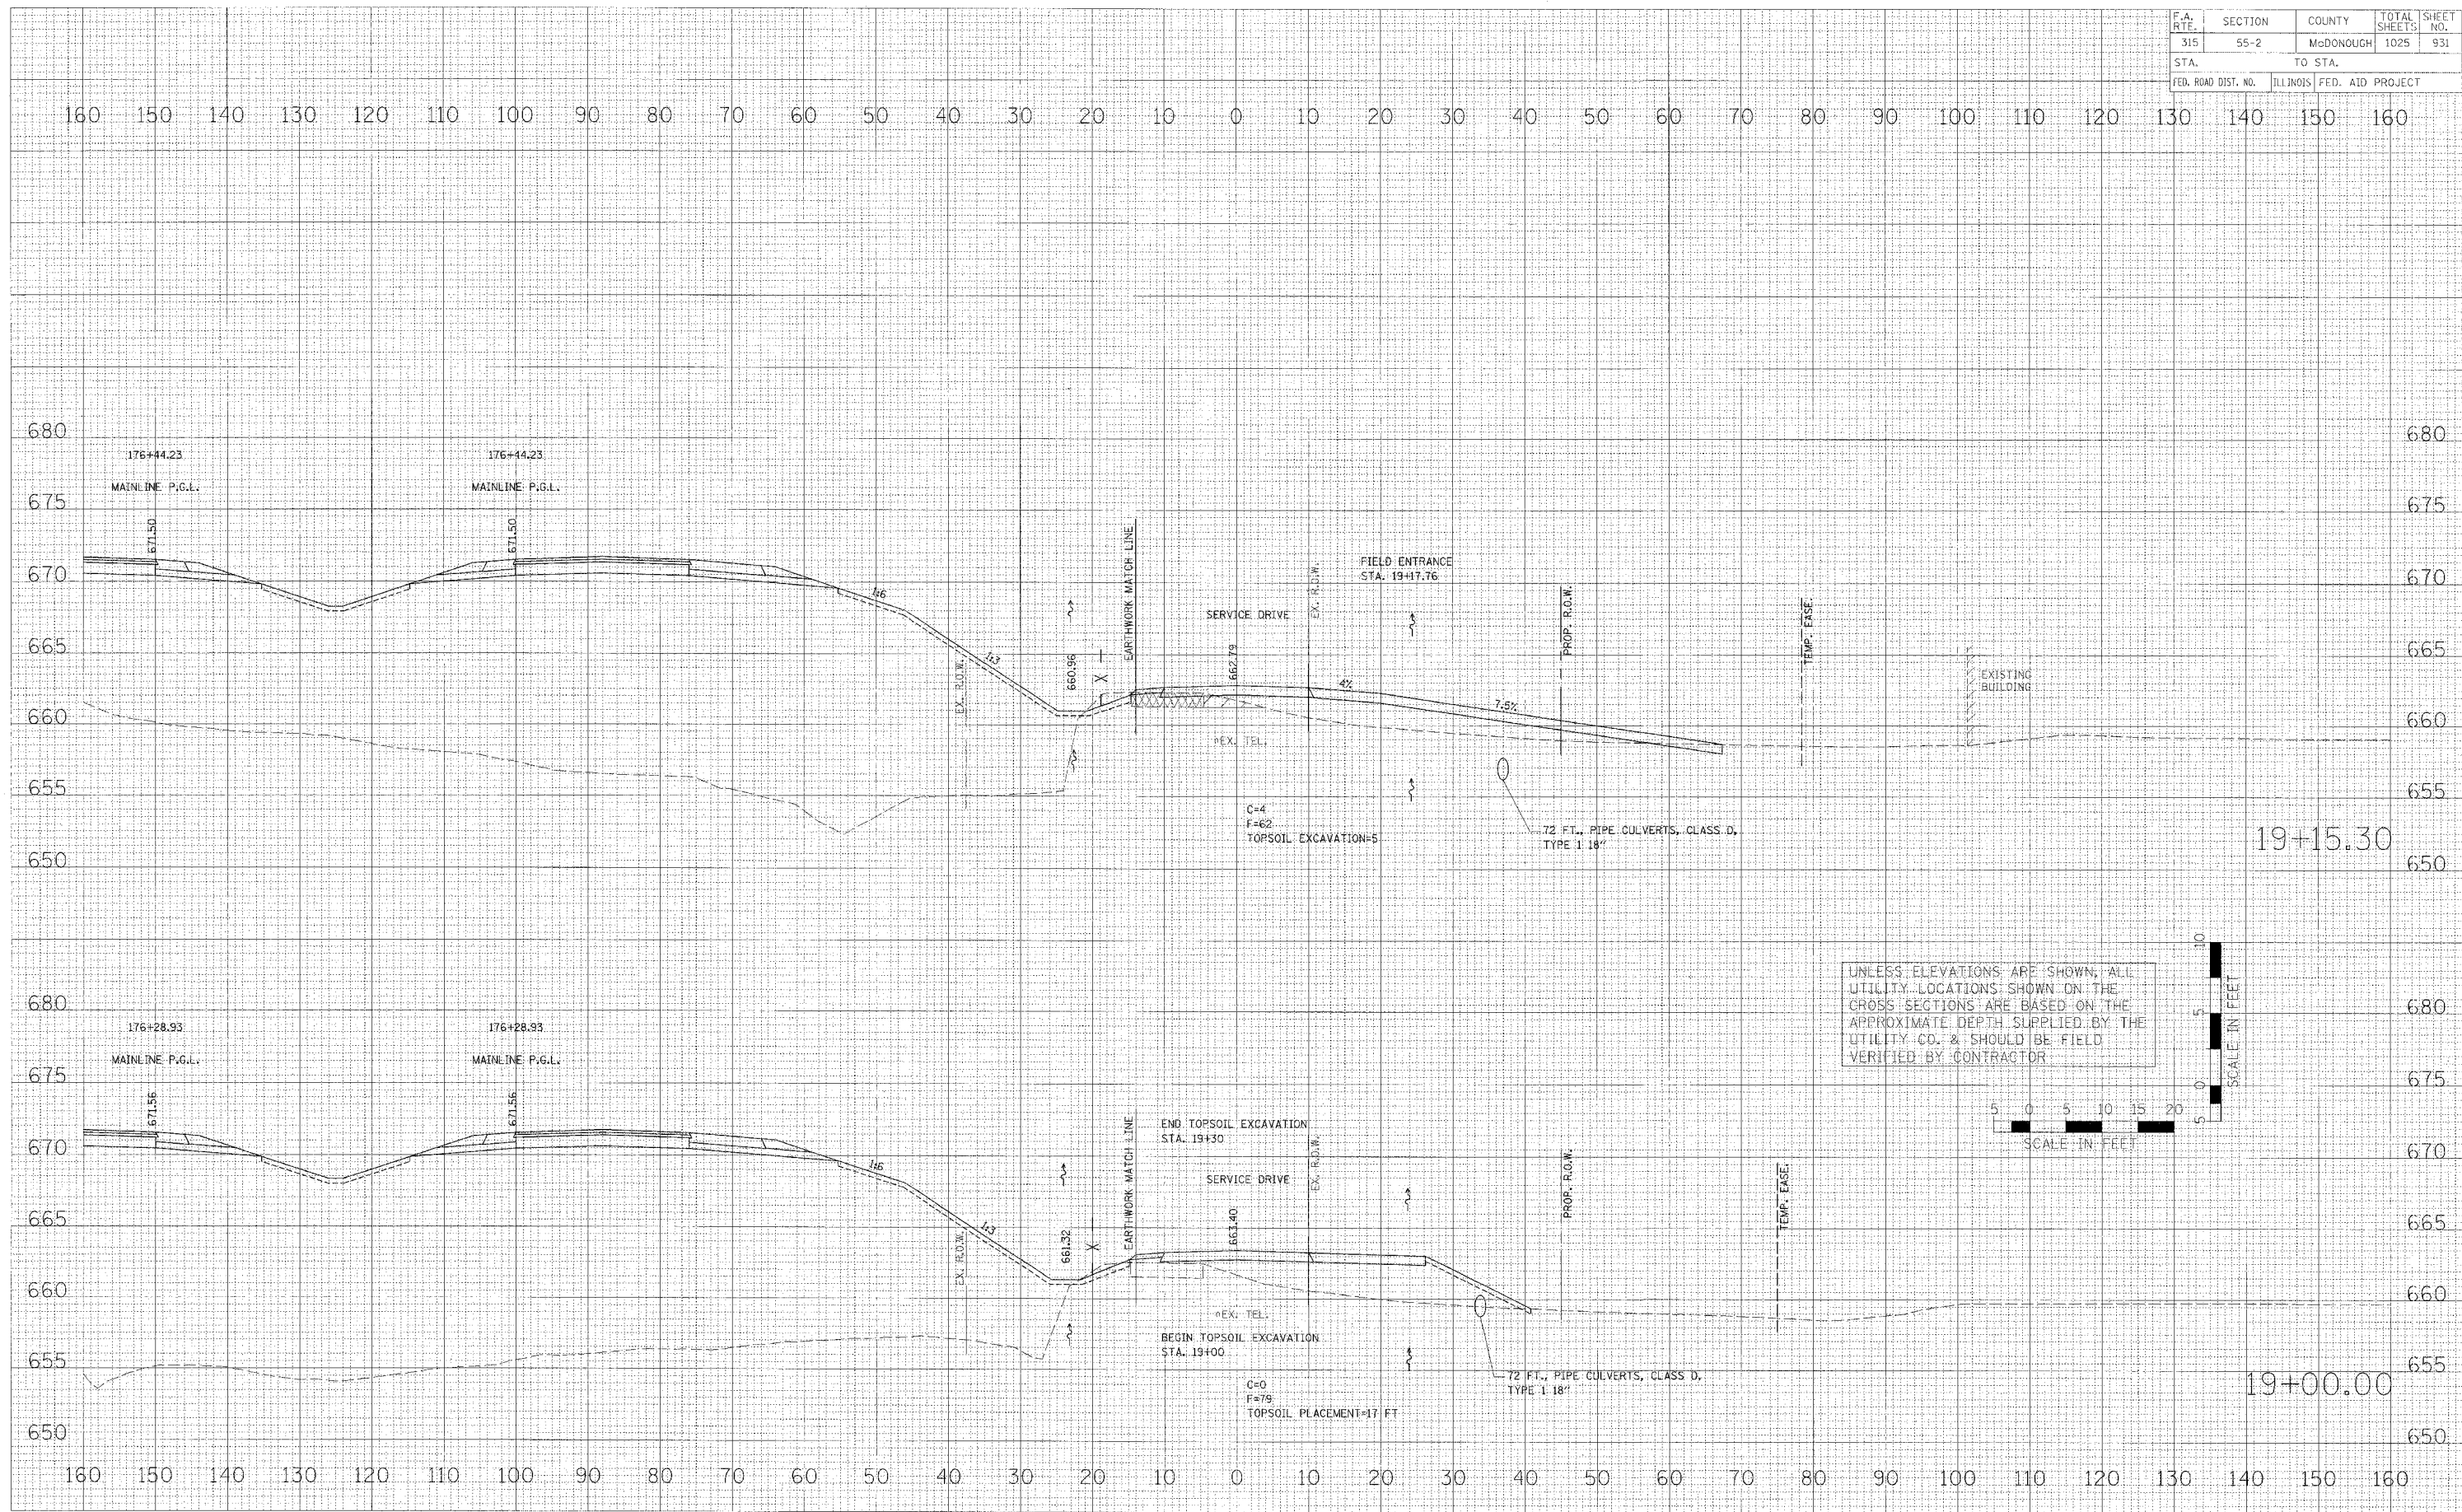

DATE	
BY	
PROJECT	
NO. 1	
NO. 2	
DATE	
BY	
PROJECT	
NO. 1	
NO. 2	
PLOT DATE: 3/30/2006
FILE NAME: 19+00.00
PLOT SCALE: 1"=10'
USER NAME: JUSG

CROSS SECTIONS - SERVICE DRIVE