


F.A. R/L	SECTION	COUNTY	TOTAL SHEETS	SHEET NO.
315	55-2	McDONOUGH	1025	940
STA.		TO STA.		
FED. ROAD DIST. NO.		ILLINOIS FED. AID PROJECT		

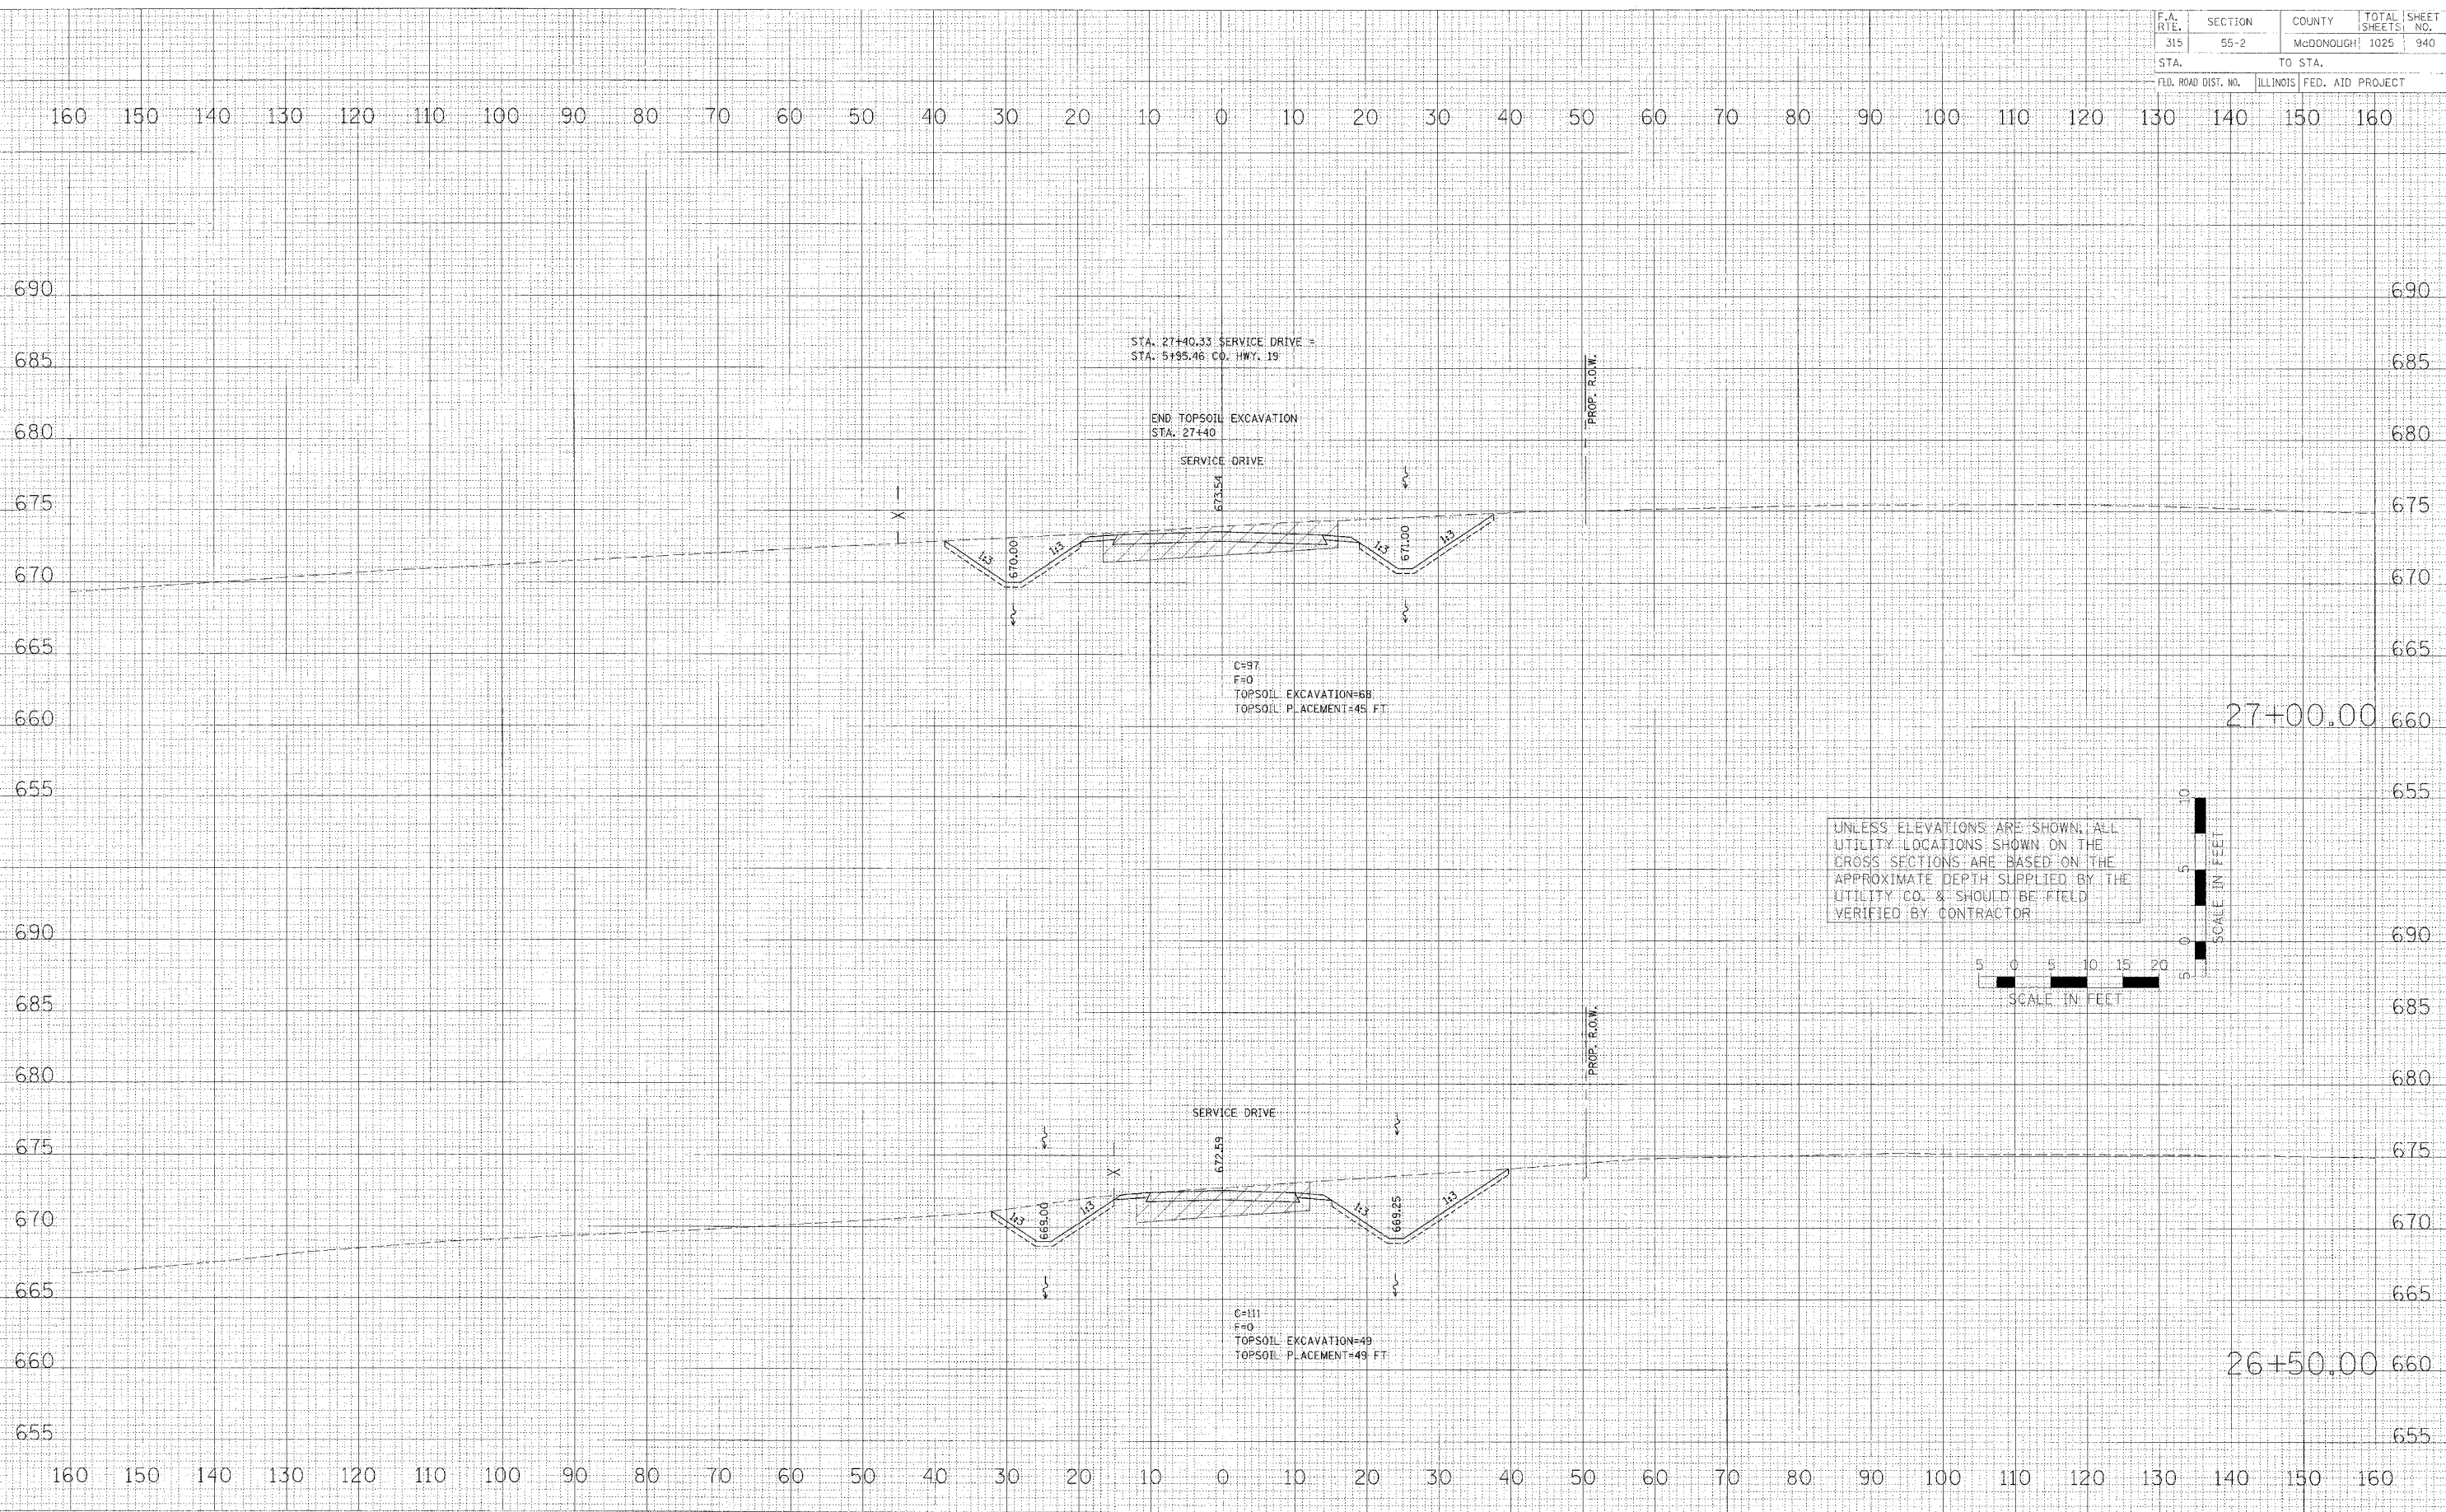

DATE	BY
NO.	AREA
NO.	AREAS CHECKED

DATE	BY
NO.	AREA
NO.	AREAS CHECKED

PLOT DATE * \$DATE\$
 FILE NAME * \$FILE\$
 PLOT SCALE * \$SCALE\$
 USER NAME * \$USER\$

CROSS SECTIONS - SERVICE DRIVE