



F.A. RTE.	SECTION	COUNTY	TOTAL SHEETS	SHEET NO.
315	55-2	McDONOUGH	1025	943
STA.		TO STA.		
FED. ROAD DIST. NO.		ILLINOIS FED. AID PROJECT		

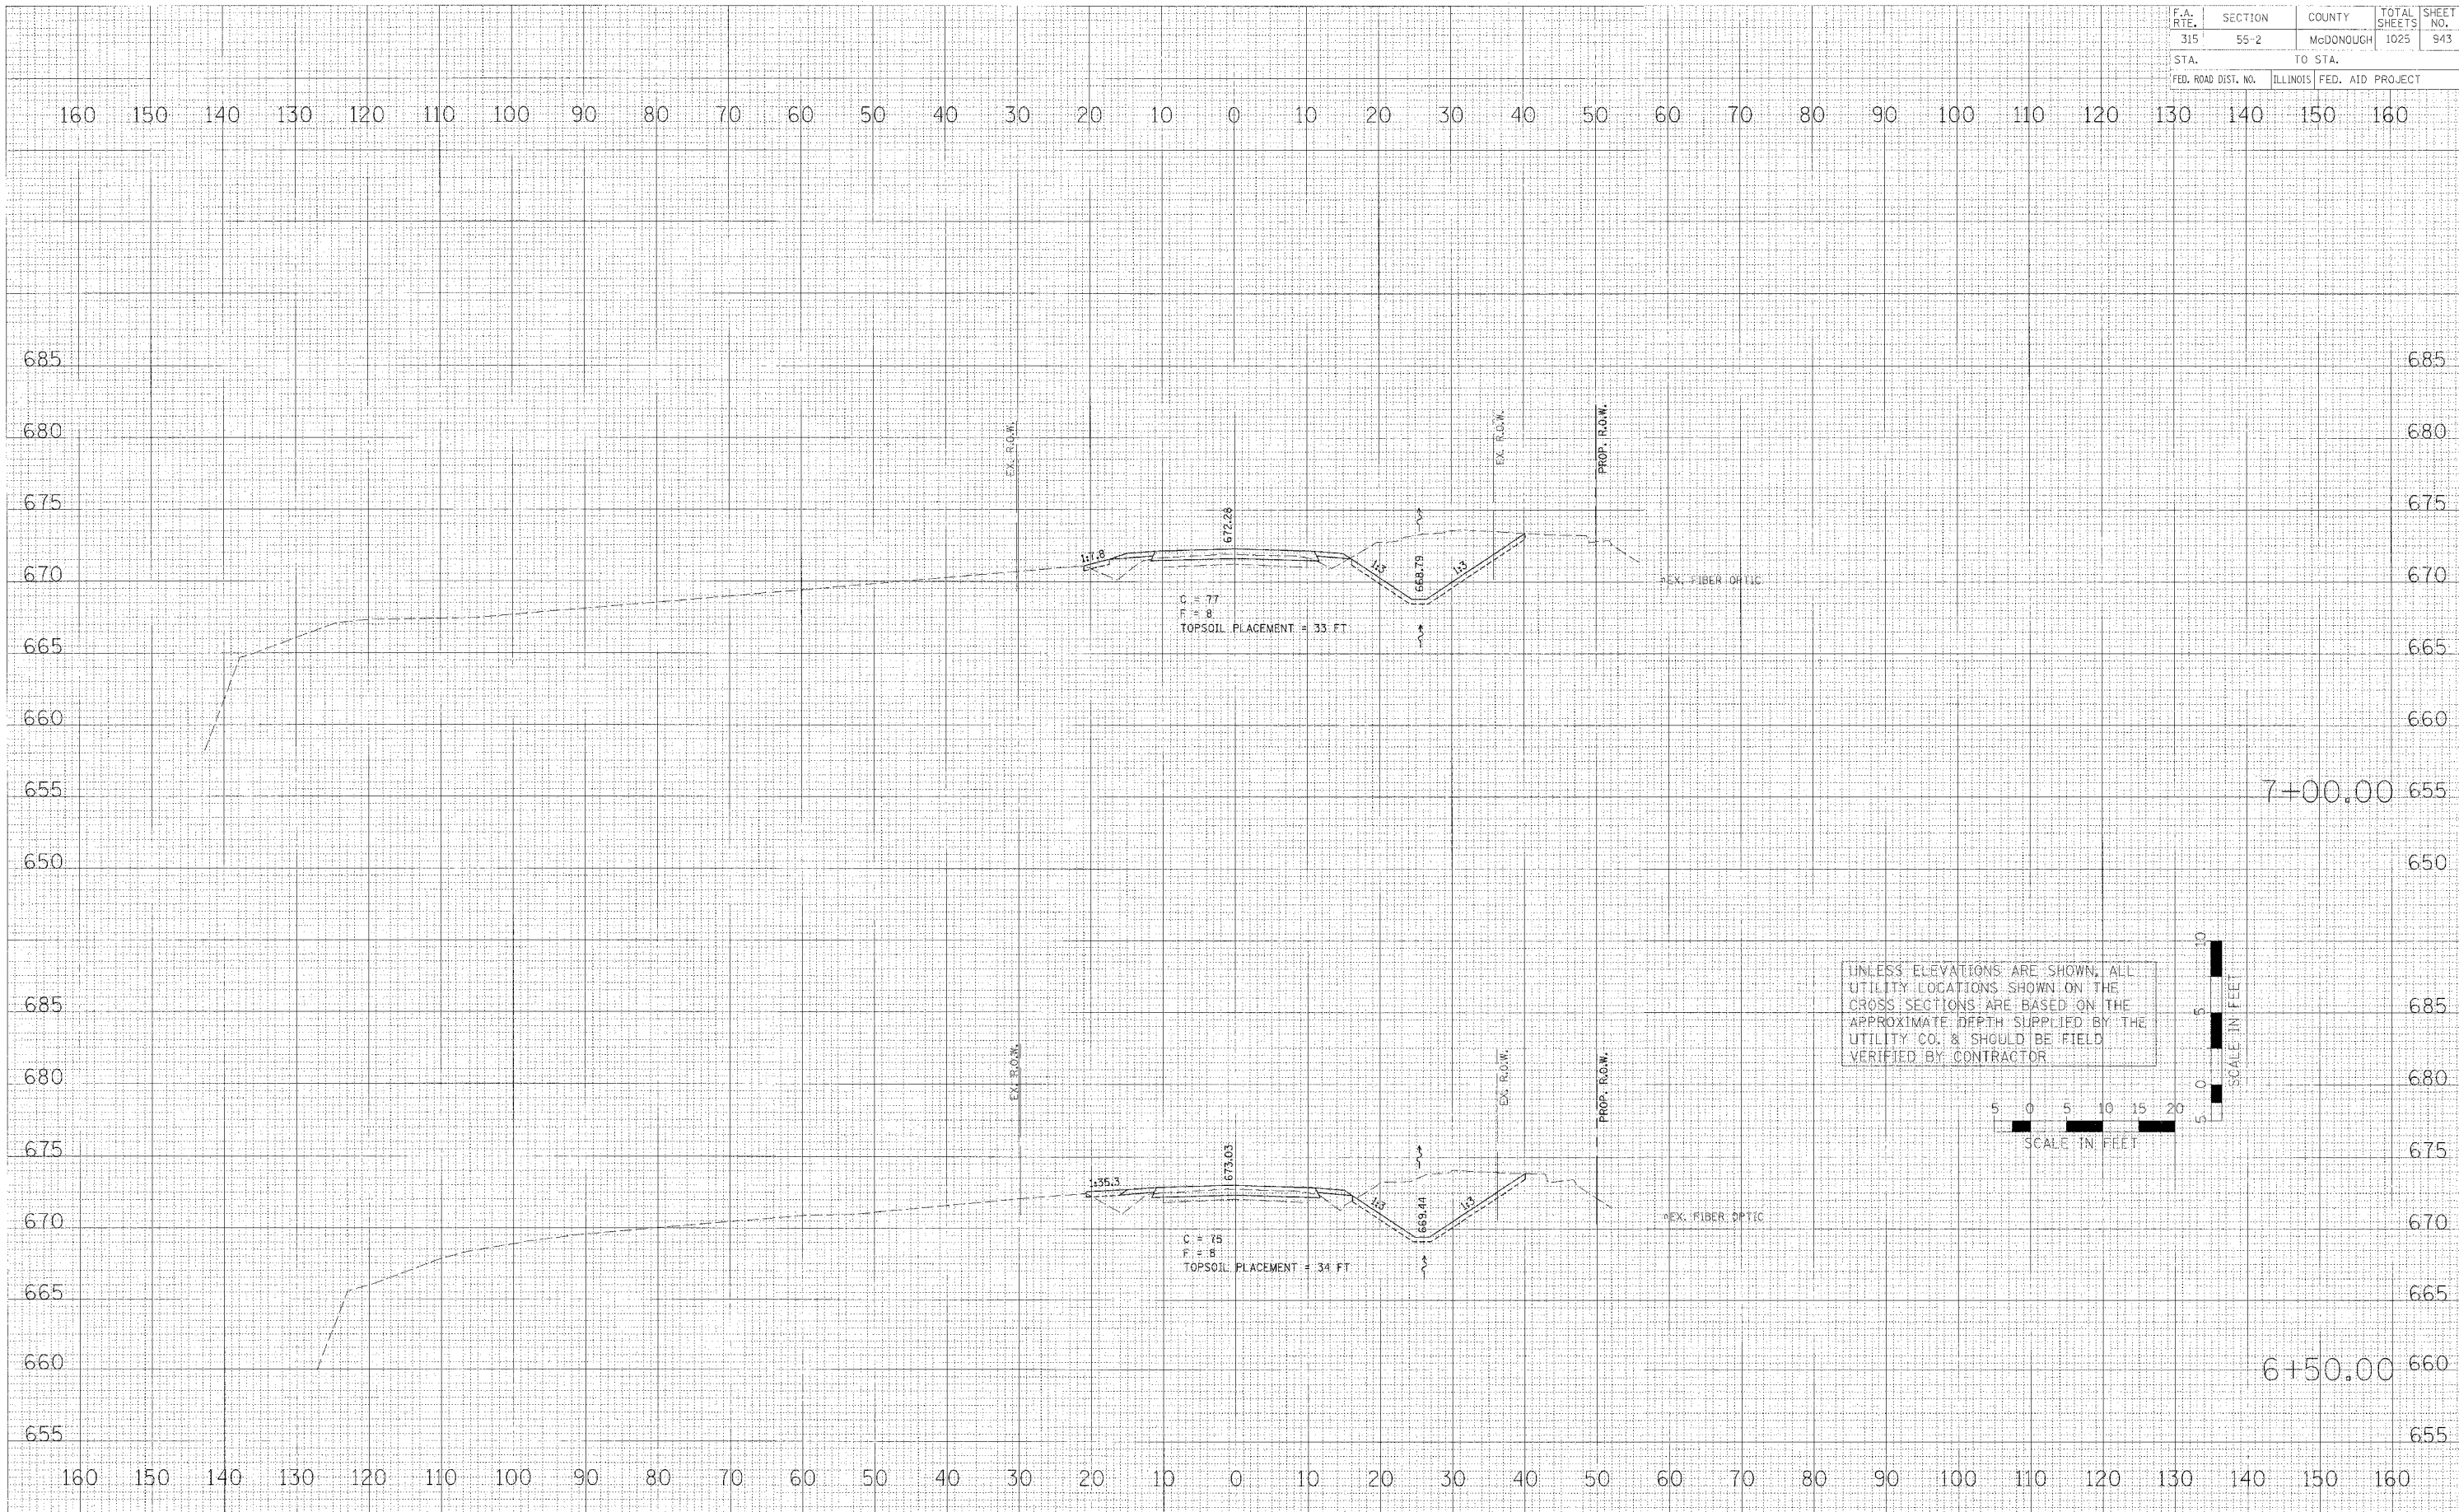

UNLESS ELEVATIONS ARE SHOWN, ALL UTILITY LOCATIONS SHOWN ON THE CROSS SECTIONS ARE BASED ON THE APPROXIMATE DEPTH SUPPLIED BY THE UTILITY CO. & SHOULD BE FIELD VERIFIED BY CONTRACTOR

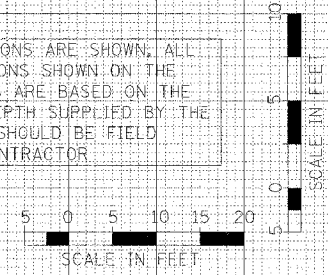

FINAL SURVEY	DATE
BY	
NO. 'E' BOOK	
NO.	

ORIGINAL SURVEY	DATE
BY	
NO. 'E' BOOK	
NO.	

PLOT DATE = \$DATE\$
 PLOT SCALE = \$SCALE\$
 PLOT NAME = \$USER\$

CROSS SECTIONS - TWP. RD. 350E