


F.A. RTE.	SECTION	COUNTY	TOTAL SHEETS	SHEET NO.
315	55-2	McDONOUGH	1025	944
STA.		TO STA.		
FED. ROAD DIST. NO.		ILLINOIS FED. AID PROJECT		

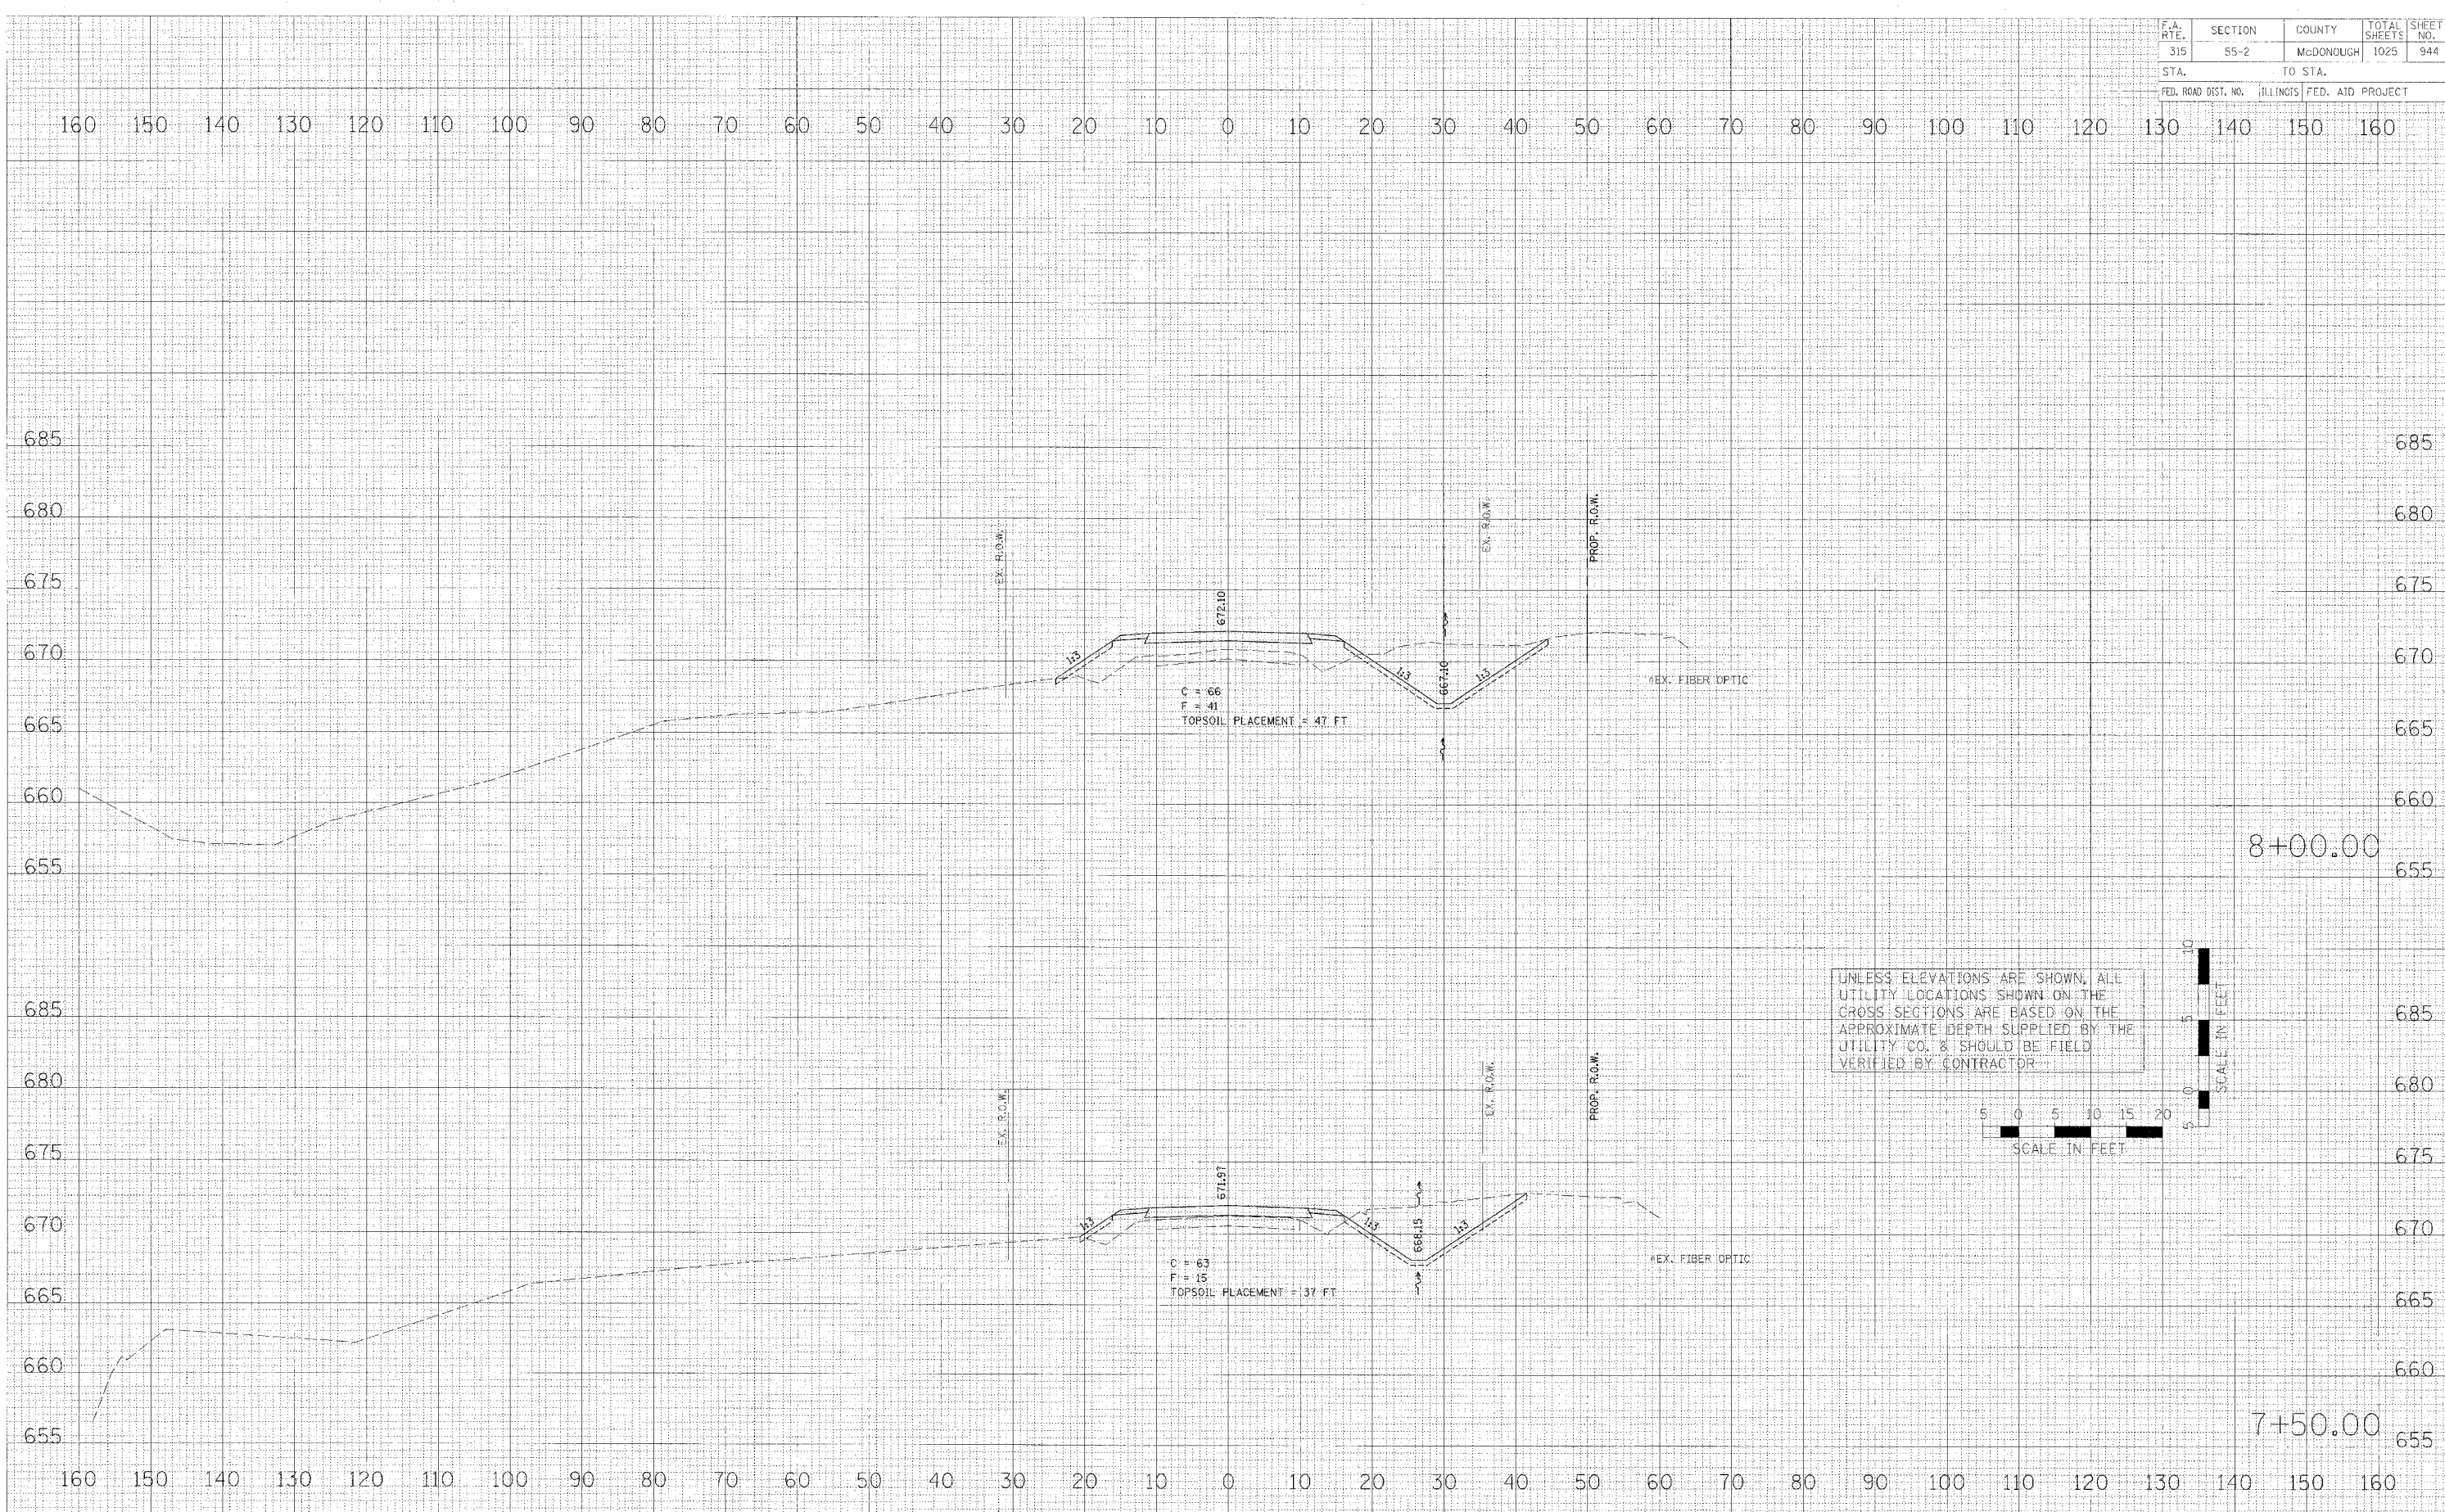

UNLESS ELEVATIONS ARE SHOWN, ALL UTILITY LOCATIONS SHOWN ON THE CROSS SECTIONS ARE BASED ON THE APPROXIMATE DEPTH SUPPLIED BY THE UTILITY CO. & SHOULD BE FIELD VERIFIED BY CONTRACTOR



DATE	
BY	
FINAL SURVEY	SUPPLIED
NO. BOOK	PLOTTED
NO.	TEMP. DATE
	REVISION
	REVISION

DATE	
BY	
FINAL SURVEY	SUPPLIED
NO. BOOK	PLOTTED
NO.	TEMP. DATE
	REVISION
	REVISION

DATE	
BY	
FINAL SURVEY	SUPPLIED
NO. BOOK	PLOTTED
NO.	TEMP. DATE
	REVISION
	REVISION

CROSS SECTIONS - TWP. RD. 350E