

F.A. RTE.	SECTION	COUNTY	TOTAL SHEETS	SHEET NO.
315	55-2	McDONOUGH	1025	956
STA.		TO STA.		
FED. ROAD DIST. NO.		ILLINOIS FED. AID PROJECT		


BY	DATE

SURVEYED
 PLOTTED
 TRIP ATT.
 NO.

BY	DATE

SURVEYED
 PLOTTED
 TRIP ATT.
 NO.

PLOT DATE = 04/16/04
 PLOT SCALE = 1"=40'
 USER NAME = 010588

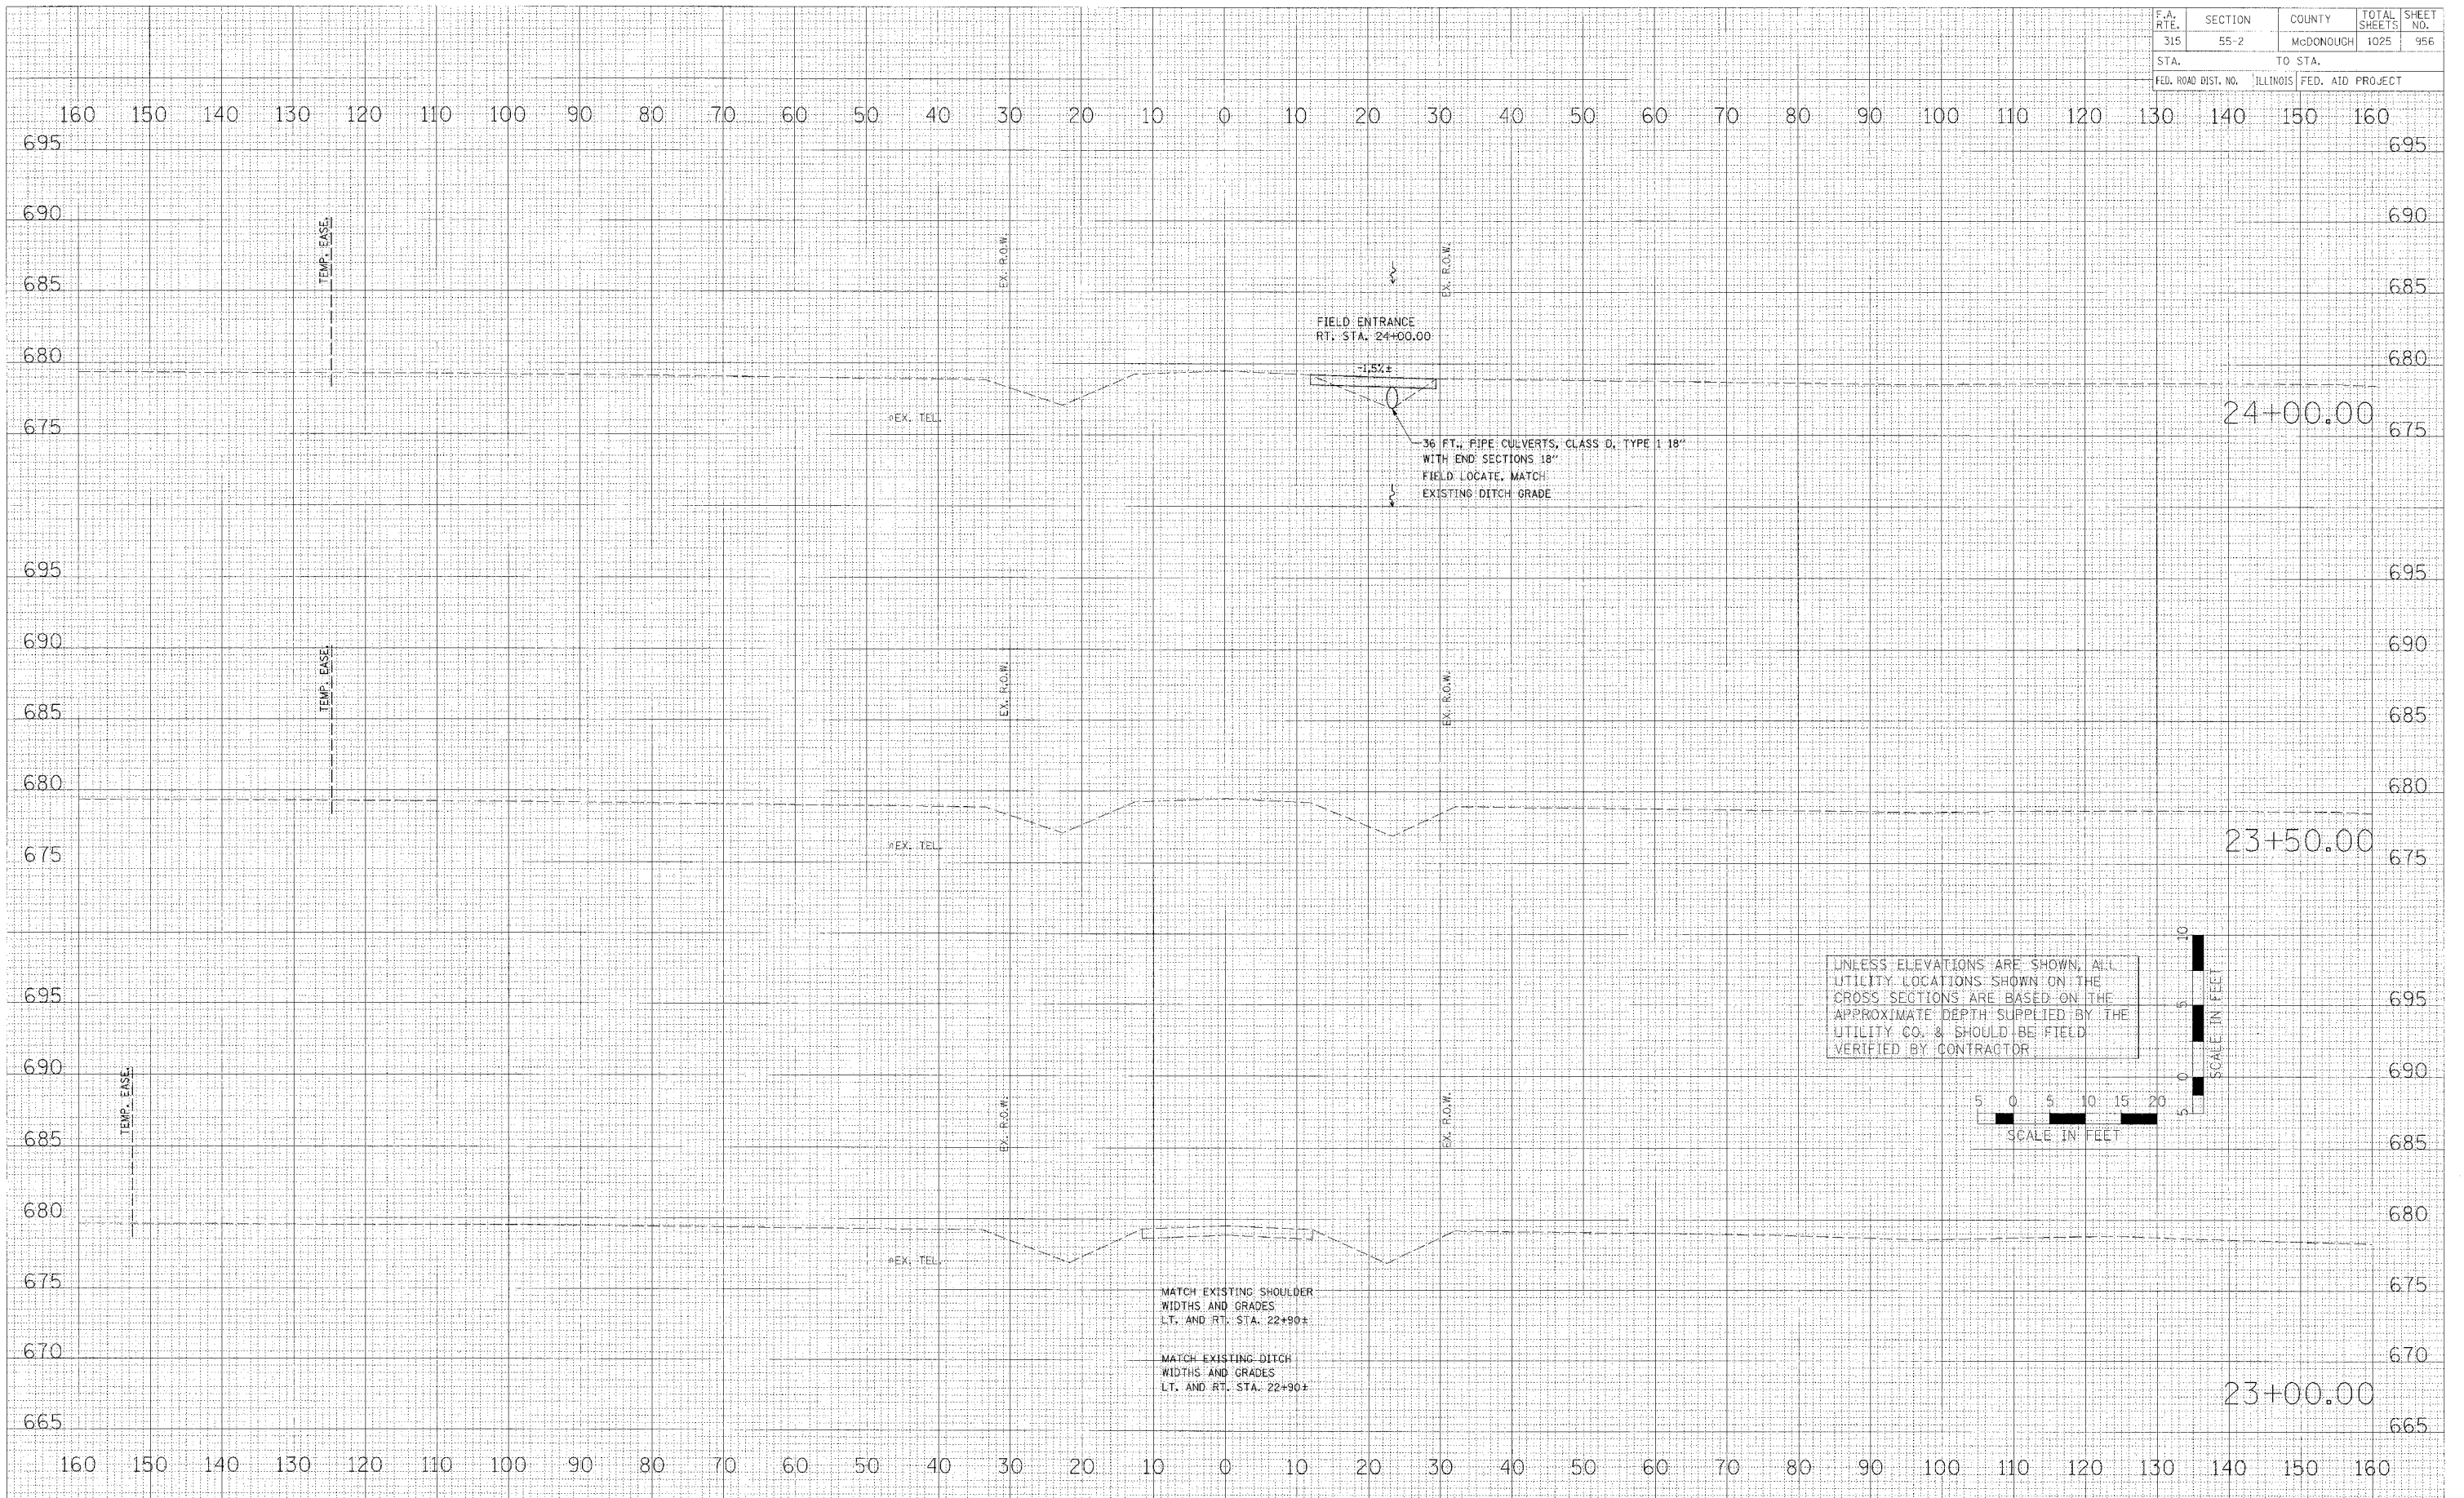

UNLESS ELEVATIONS ARE SHOWN, ALL
 UTILITY LOCATIONS SHOWN ON THE
 CROSS SECTIONS ARE BASED ON THE
 APPROXIMATE DEPTH SUPPLIED BY THE
 UTILITY CO. & SHOULD BE FIELD
 VERIFIED BY CONTRACTOR

