



F.A. RTE.	SECTION	COUNTY	TOTAL SHEETS	SHEET NO.
315	55-2	MCDONOUGH	1025	963
STA.		TO STA.		
FED. ROAD DIST. NO.		ILLINOIS FED. AID PROJECT		

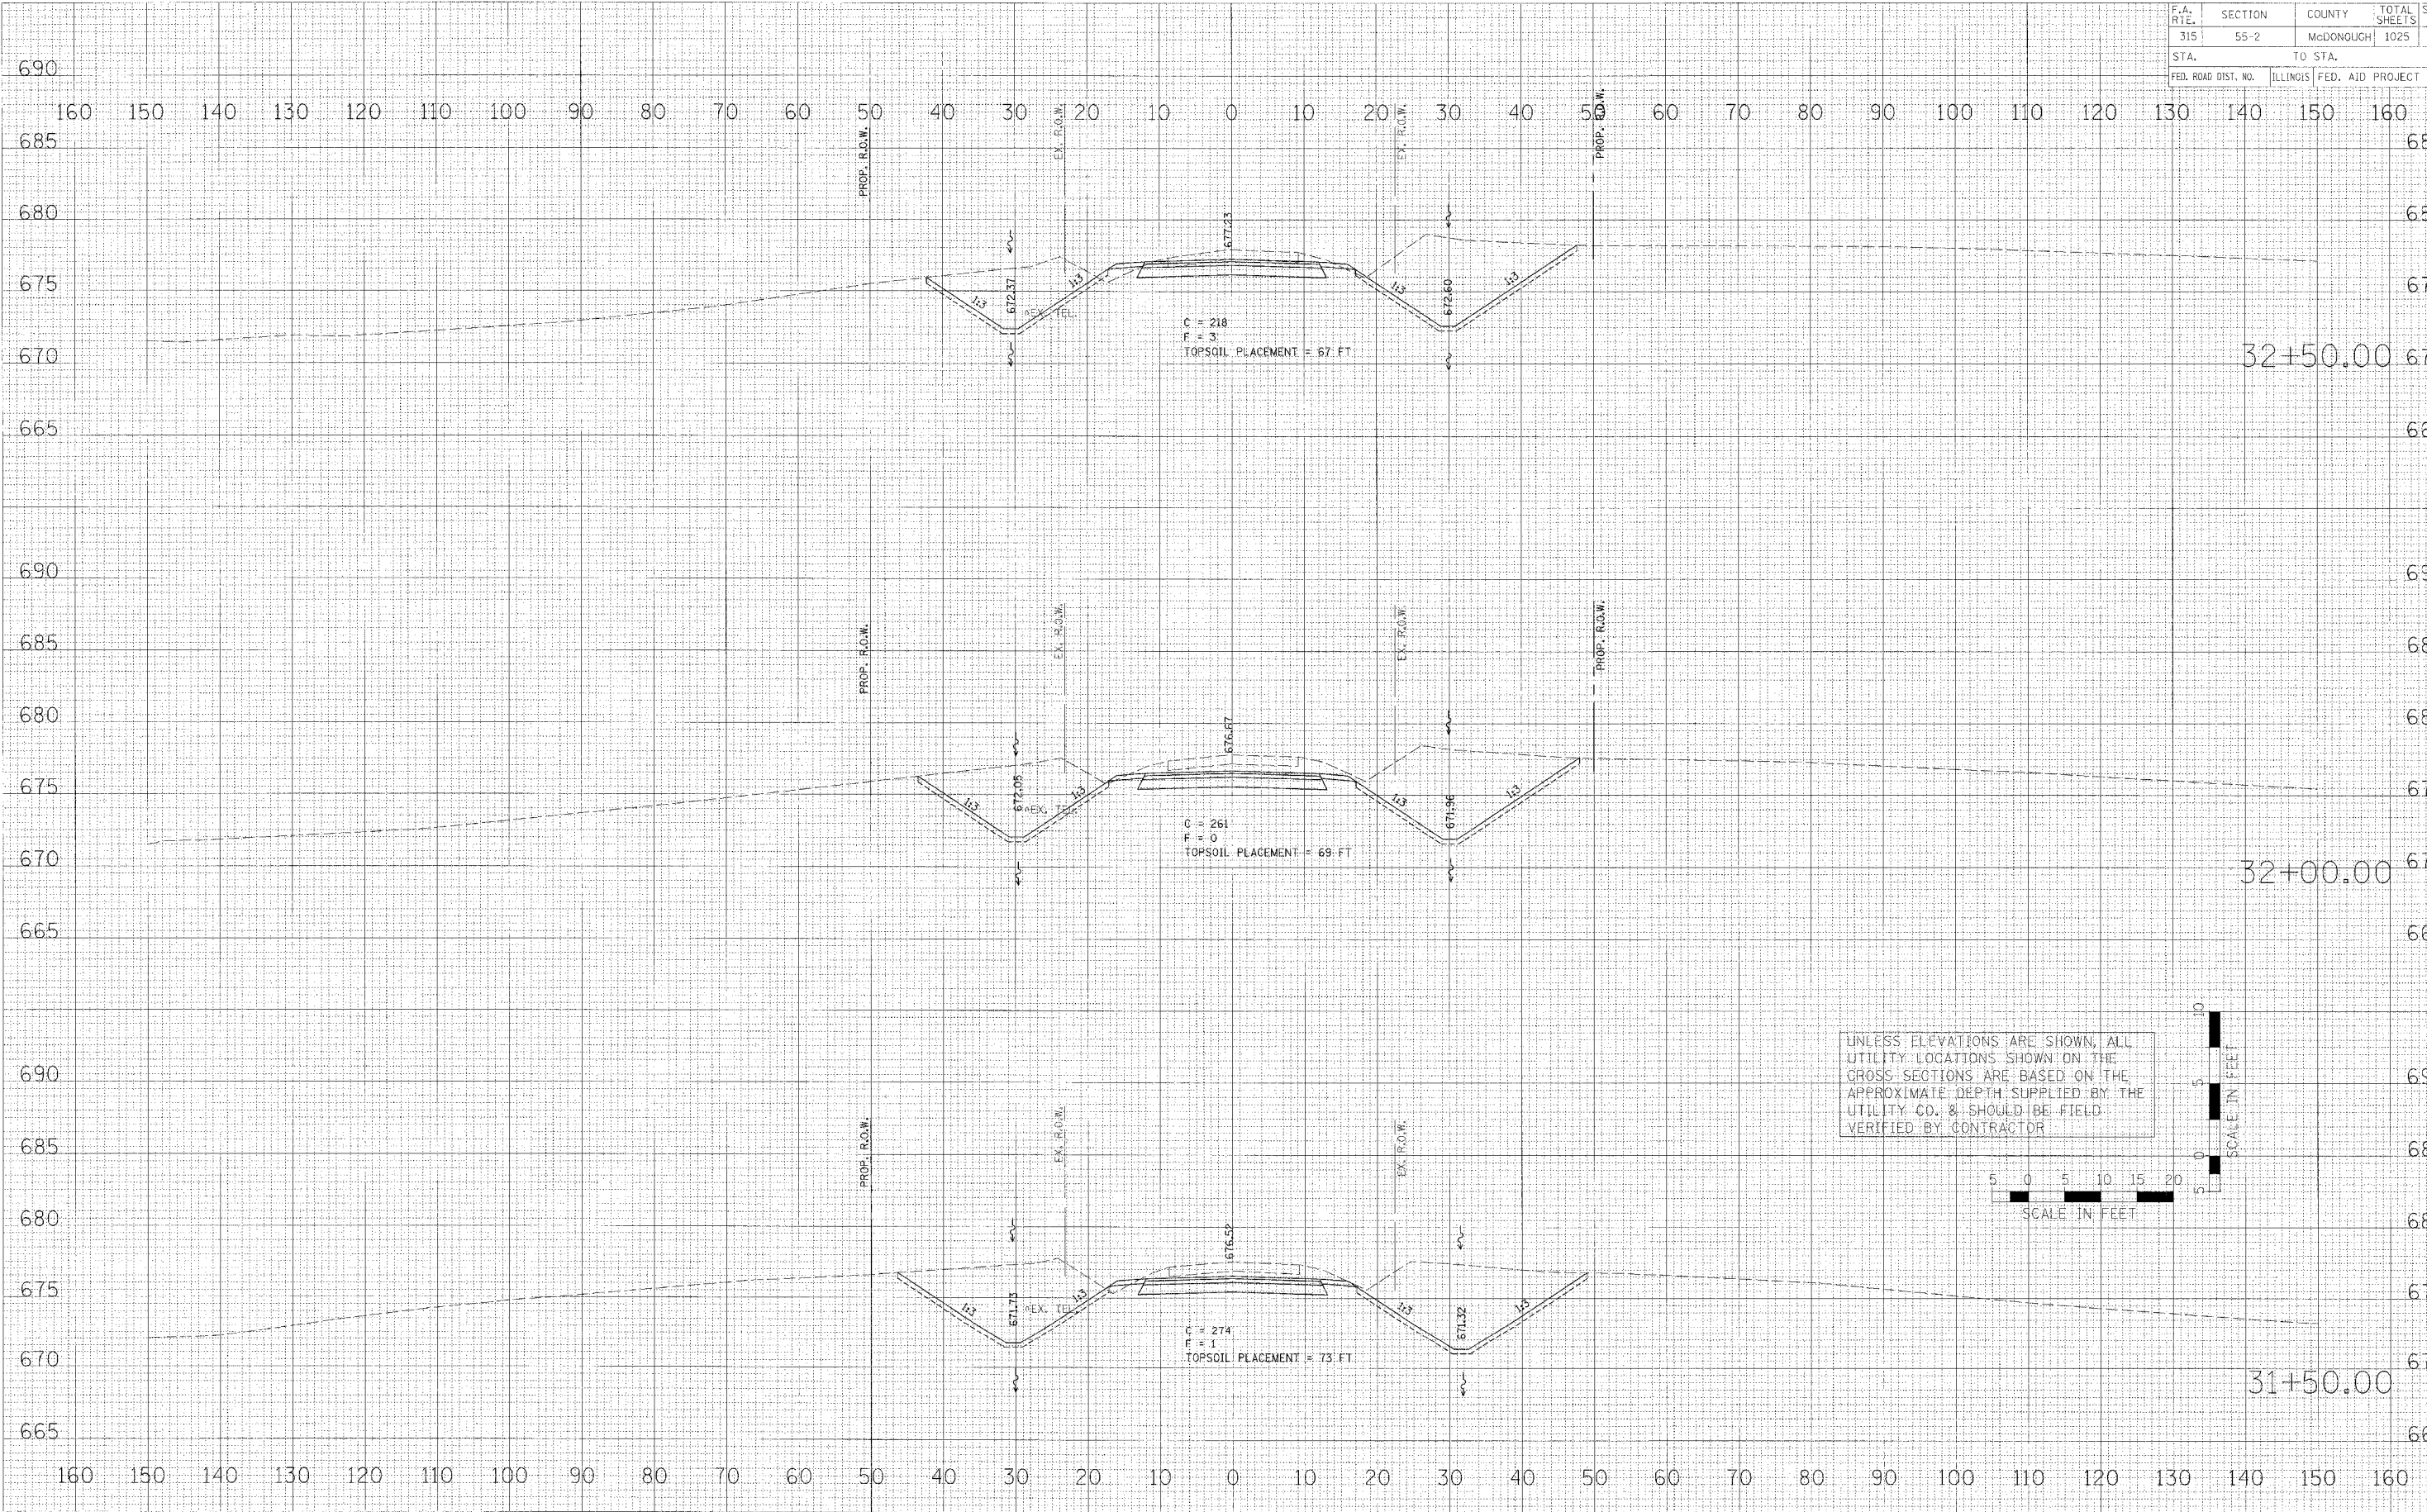

UNLESS ELEVATIONS ARE SHOWN, ALL UTILITY LOCATIONS SHOWN ON THE CROSS SECTIONS ARE BASED ON THE APPROXIMATE DEPTH SUPPLIED BY THE UTILITY CO. & SHOULD BE FIELD VERIFIED BY CONTRACTOR

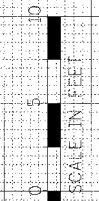

DATE
BY
FINAL SURVEY
SURVEY
PLOTTED
NOTE BOOK
AREAS
AREAS CHECKED

DATE
BY
ORIGINAL SURVEY
SURVEY
PLOTTED
NOTE BOOK
AREAS
AREAS CHECKED

DATE
BY
PLATE
FILE NAME
PLOT SCALE
USER NAME

CROSS SECTIONS - CO. HWY. 8 (RELOCATED)/TWP. RD. 150