


| | | | | |
|---------------------|---------|---------------------------|--------------|-----------|
| F.A. RTE. | SECTION | COUNTY | TOTAL SHEETS | SHEET NO. |
| 315 | 55-2 | MCDONOUGH | 1025 | 972 |
| STA. | | TO STA. | | |
| FED. ROAD DIST. NO. | | ILLINOIS FED. AID PROJECT | | |

| | |
|------------------------|------------|
| FINAL SURVEY NO. _____ | DATE _____ |
| BY _____ | |
| REVISIONS | |
| NO. _____ | DATE _____ |
| DESCRIPTION | |

| | |
|---------------------------|------------|
| ORIGINAL SURVEY NO. _____ | DATE _____ |
| BY _____ | |
| REVISIONS | |
| NO. _____ | DATE _____ |
| DESCRIPTION | |

PLOT DATE: *DATE*
 FILE NAME: *FILE*
 USER NAME: *USER*

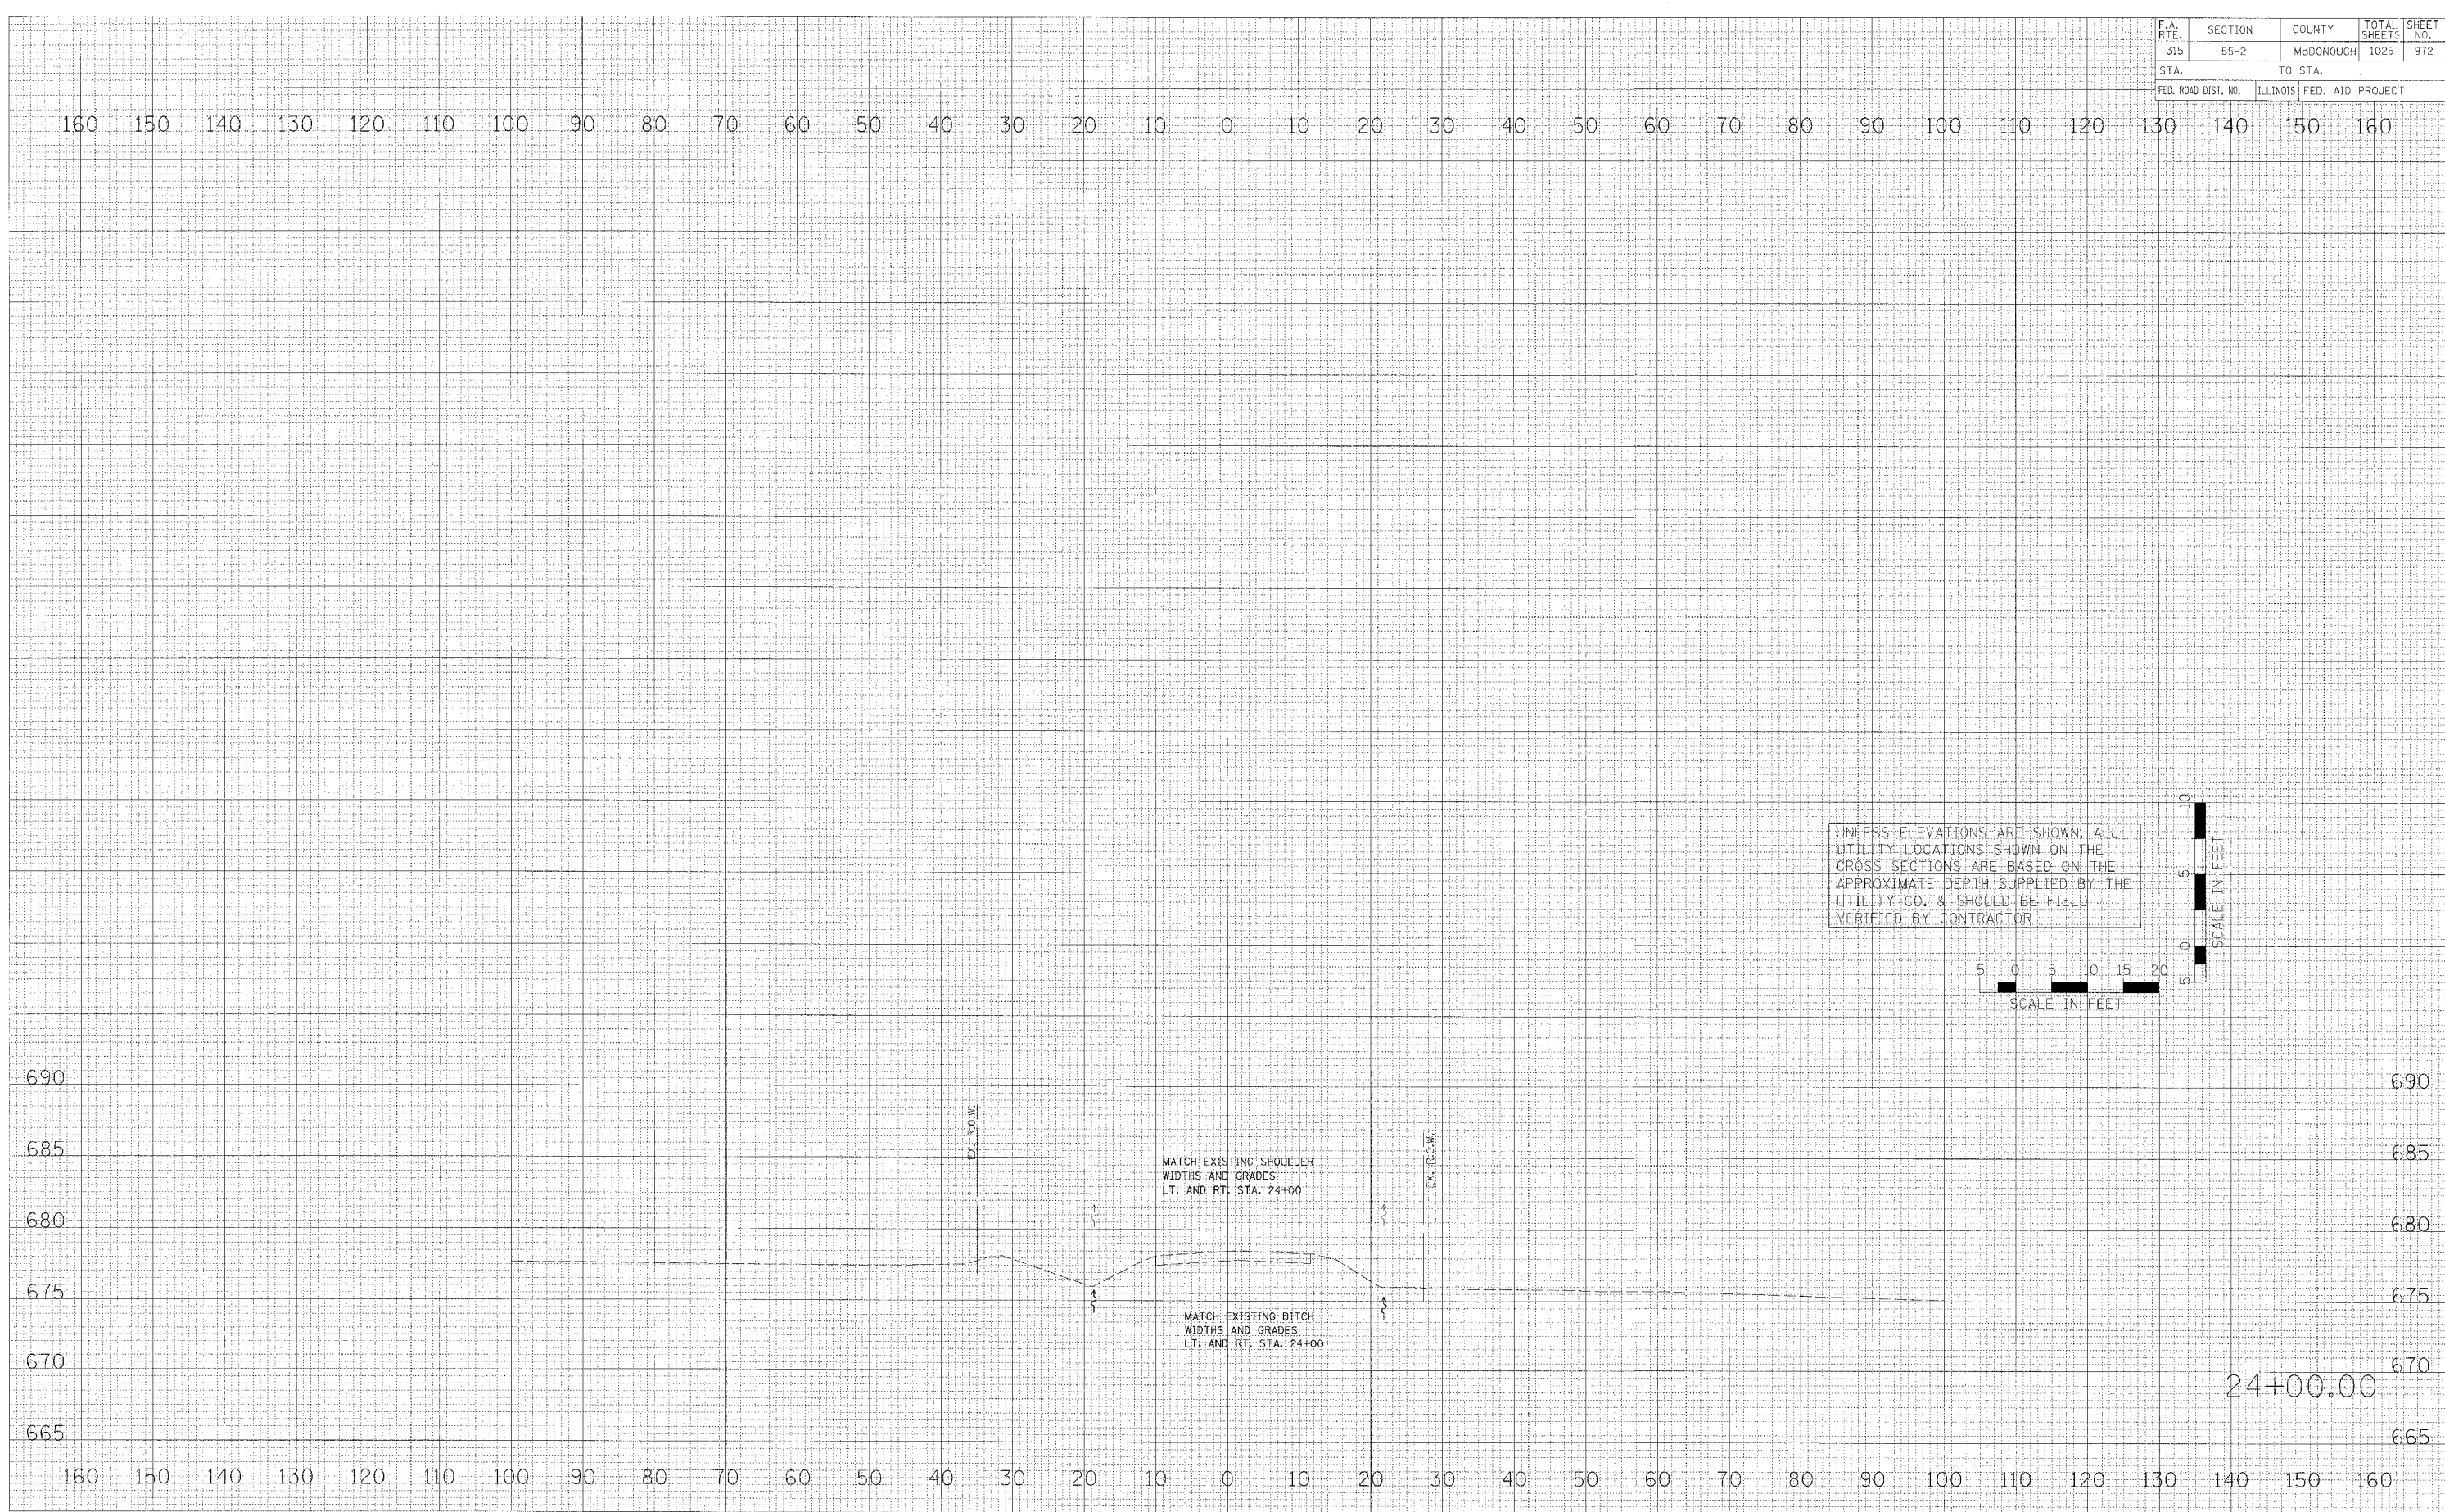

CROSS SECTIONS - TWP. RD. 900N (WEST)