



F.A. RTE.	SECTION	COUNTY	TOTAL SHEETS	SHEET NO.
315	55-2	McDONOUGH	1025	974
STA.		TO STA.		
FED. ROAD DIST. NO.		ILLINOIS FED. AID PROJECT		

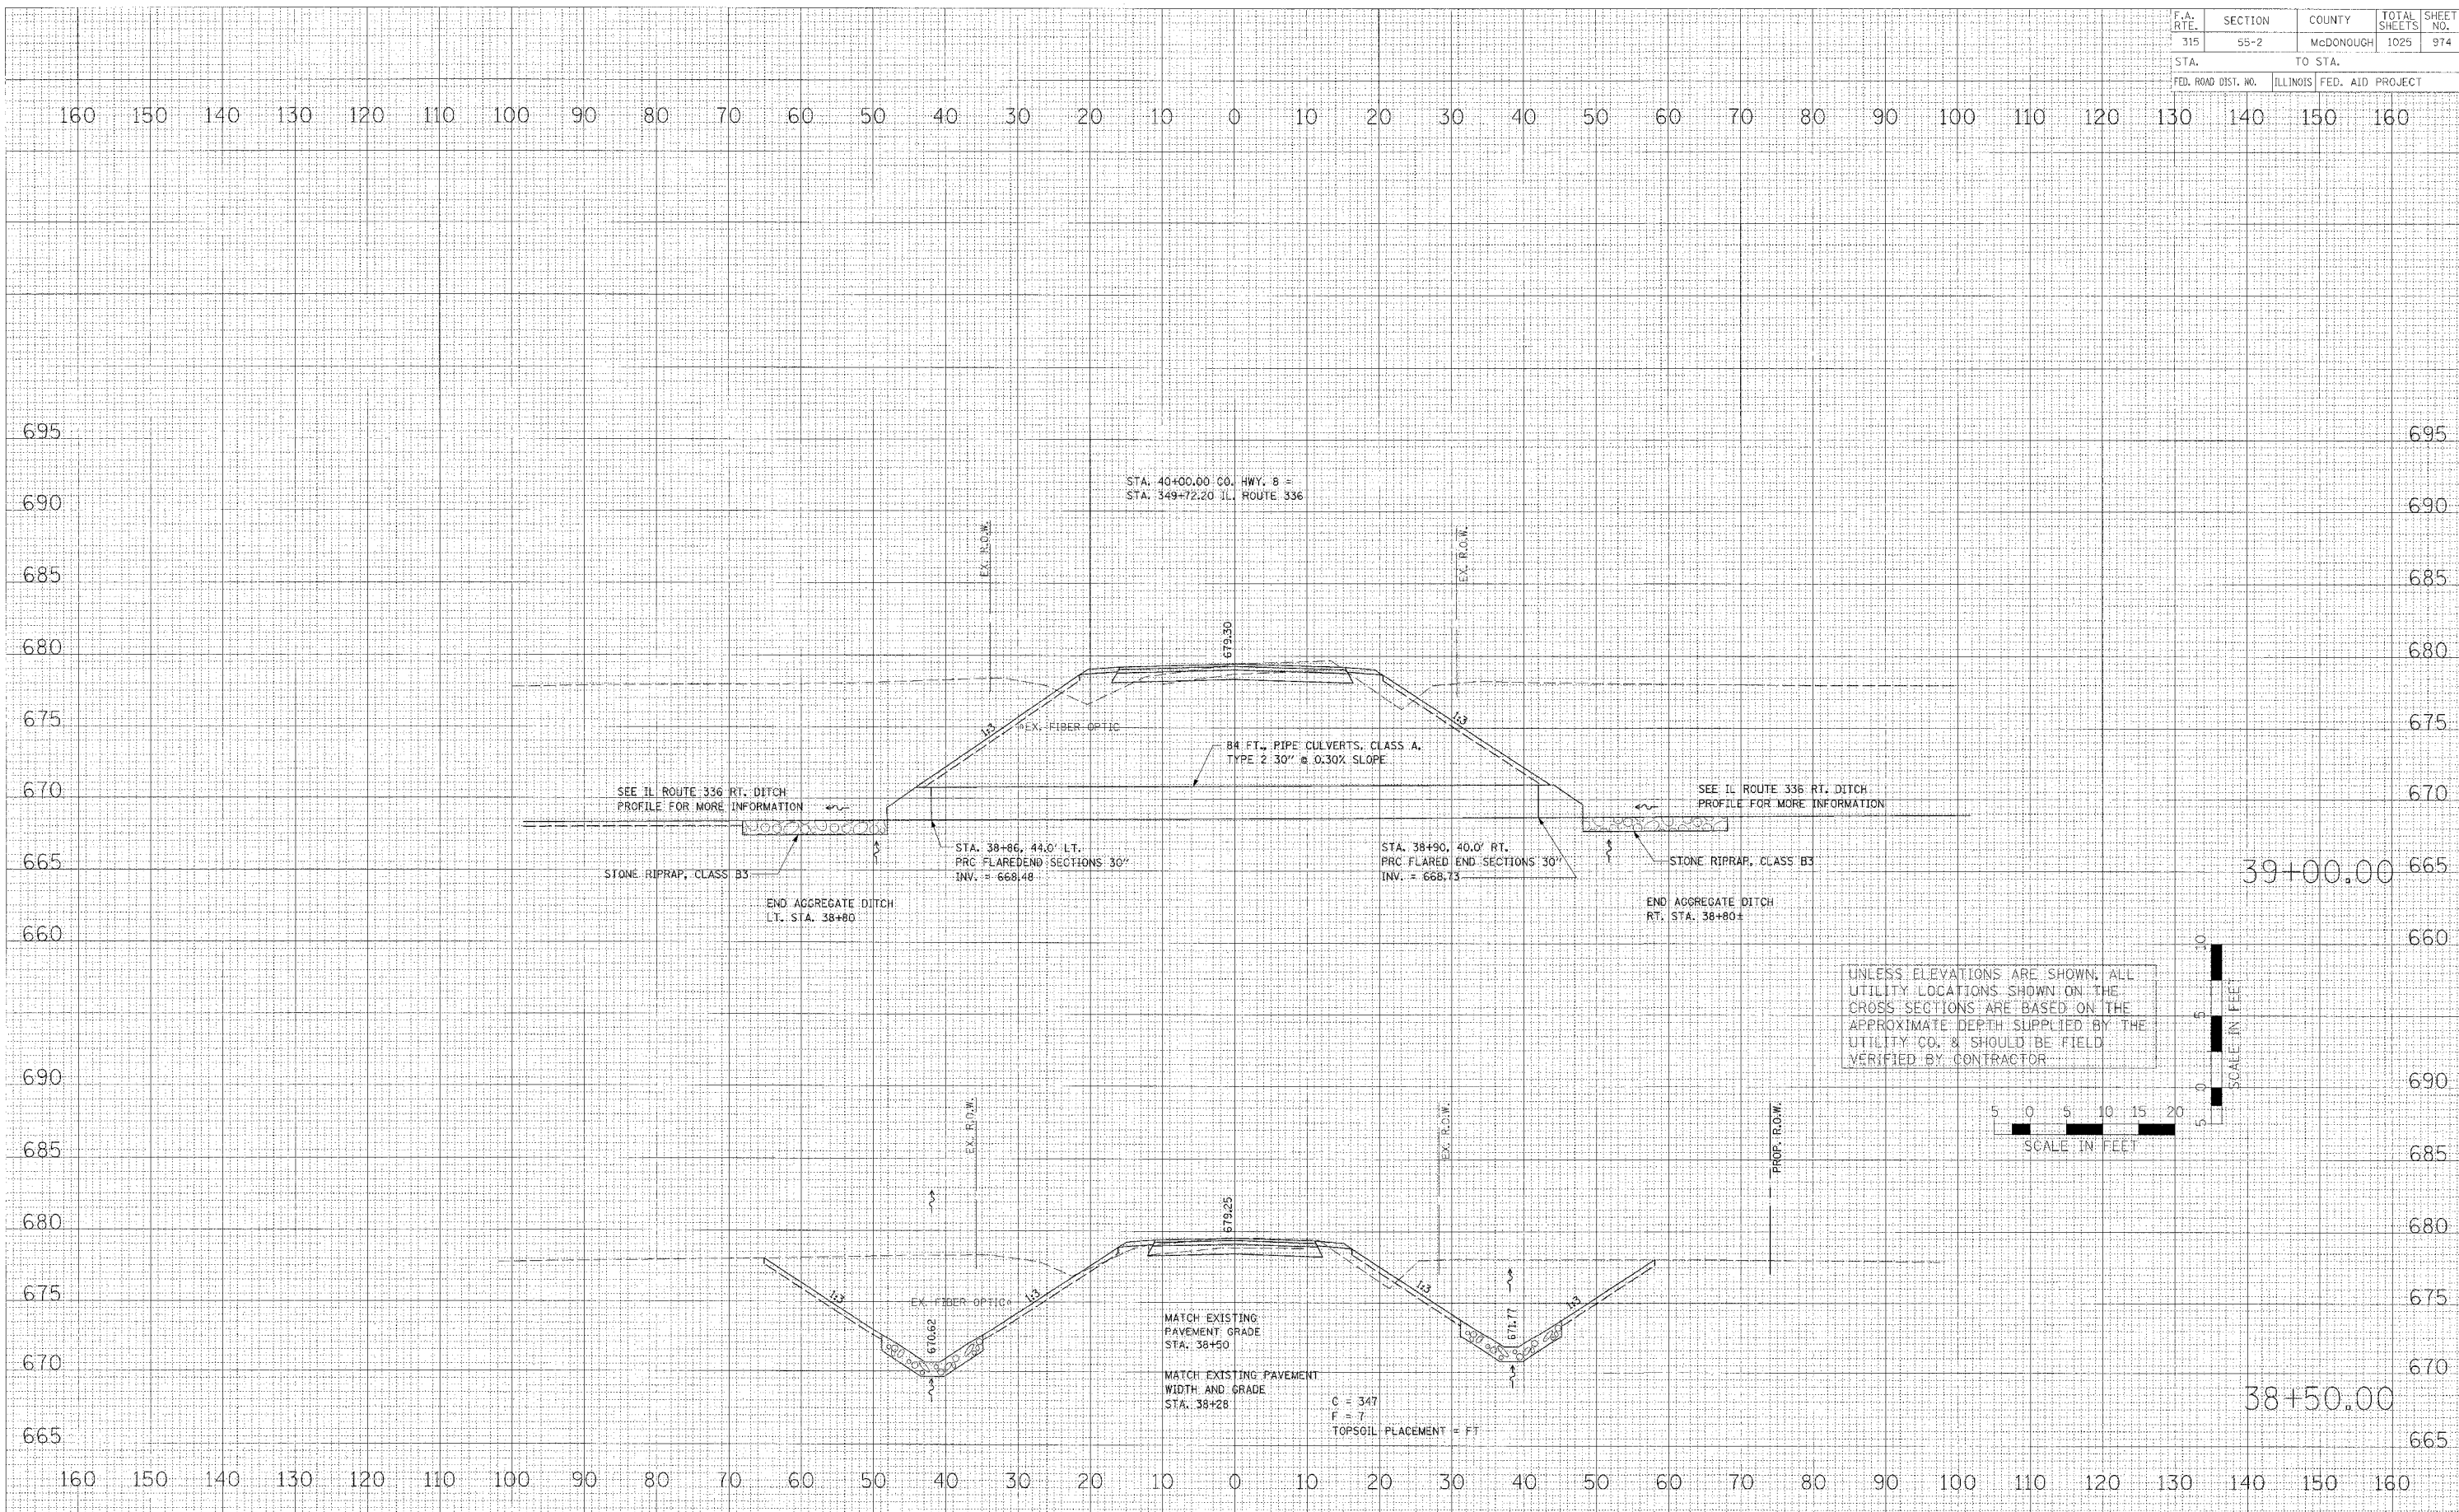

UNLESS ELEVATIONS ARE SHOWN, ALL UTILITY LOCATIONS SHOWN ON THE CROSS SECTIONS ARE BASED ON THE APPROXIMATE DEPTH SUPPLIED BY THE UTILITY CO. & SHOULD BE FIELD VERIFIED BY CONTRACTOR

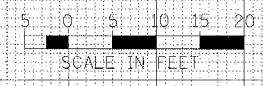

DATE: _____
BY: _____
TITLE: SURVEYED, PLOTTED, SURVEY, NOTE BOOK, TEMPLATE, AREA CHECKED, NO.

DATE: _____
BY: _____
TITLE: SURVEYED, PLOTTED, SURVEY, NOTE BOOK, TEMPLATE, AREA CHECKED, NO.

DATE: _____
BY: _____
TITLE: SURVEYED, PLOTTED, SURVEY, NOTE BOOK, TEMPLATE, AREA CHECKED, NO.

CROSS SECTIONS - CO. HWY. 8 (EAST)