


| | | | | |
|---------------------|---------|-----------|------------------|-----------|
| F.A. RTE. | SECTION | COUNTY | TOTAL SHEETS | SHEET NO. |
| 315 | 55-2 | MCDONOUGH | 1025 | 992 |
| STA. | | TO STA. | | |
| FED. ROAD DIST. NO. | | ILLINOIS | FED. AID PROJECT | |

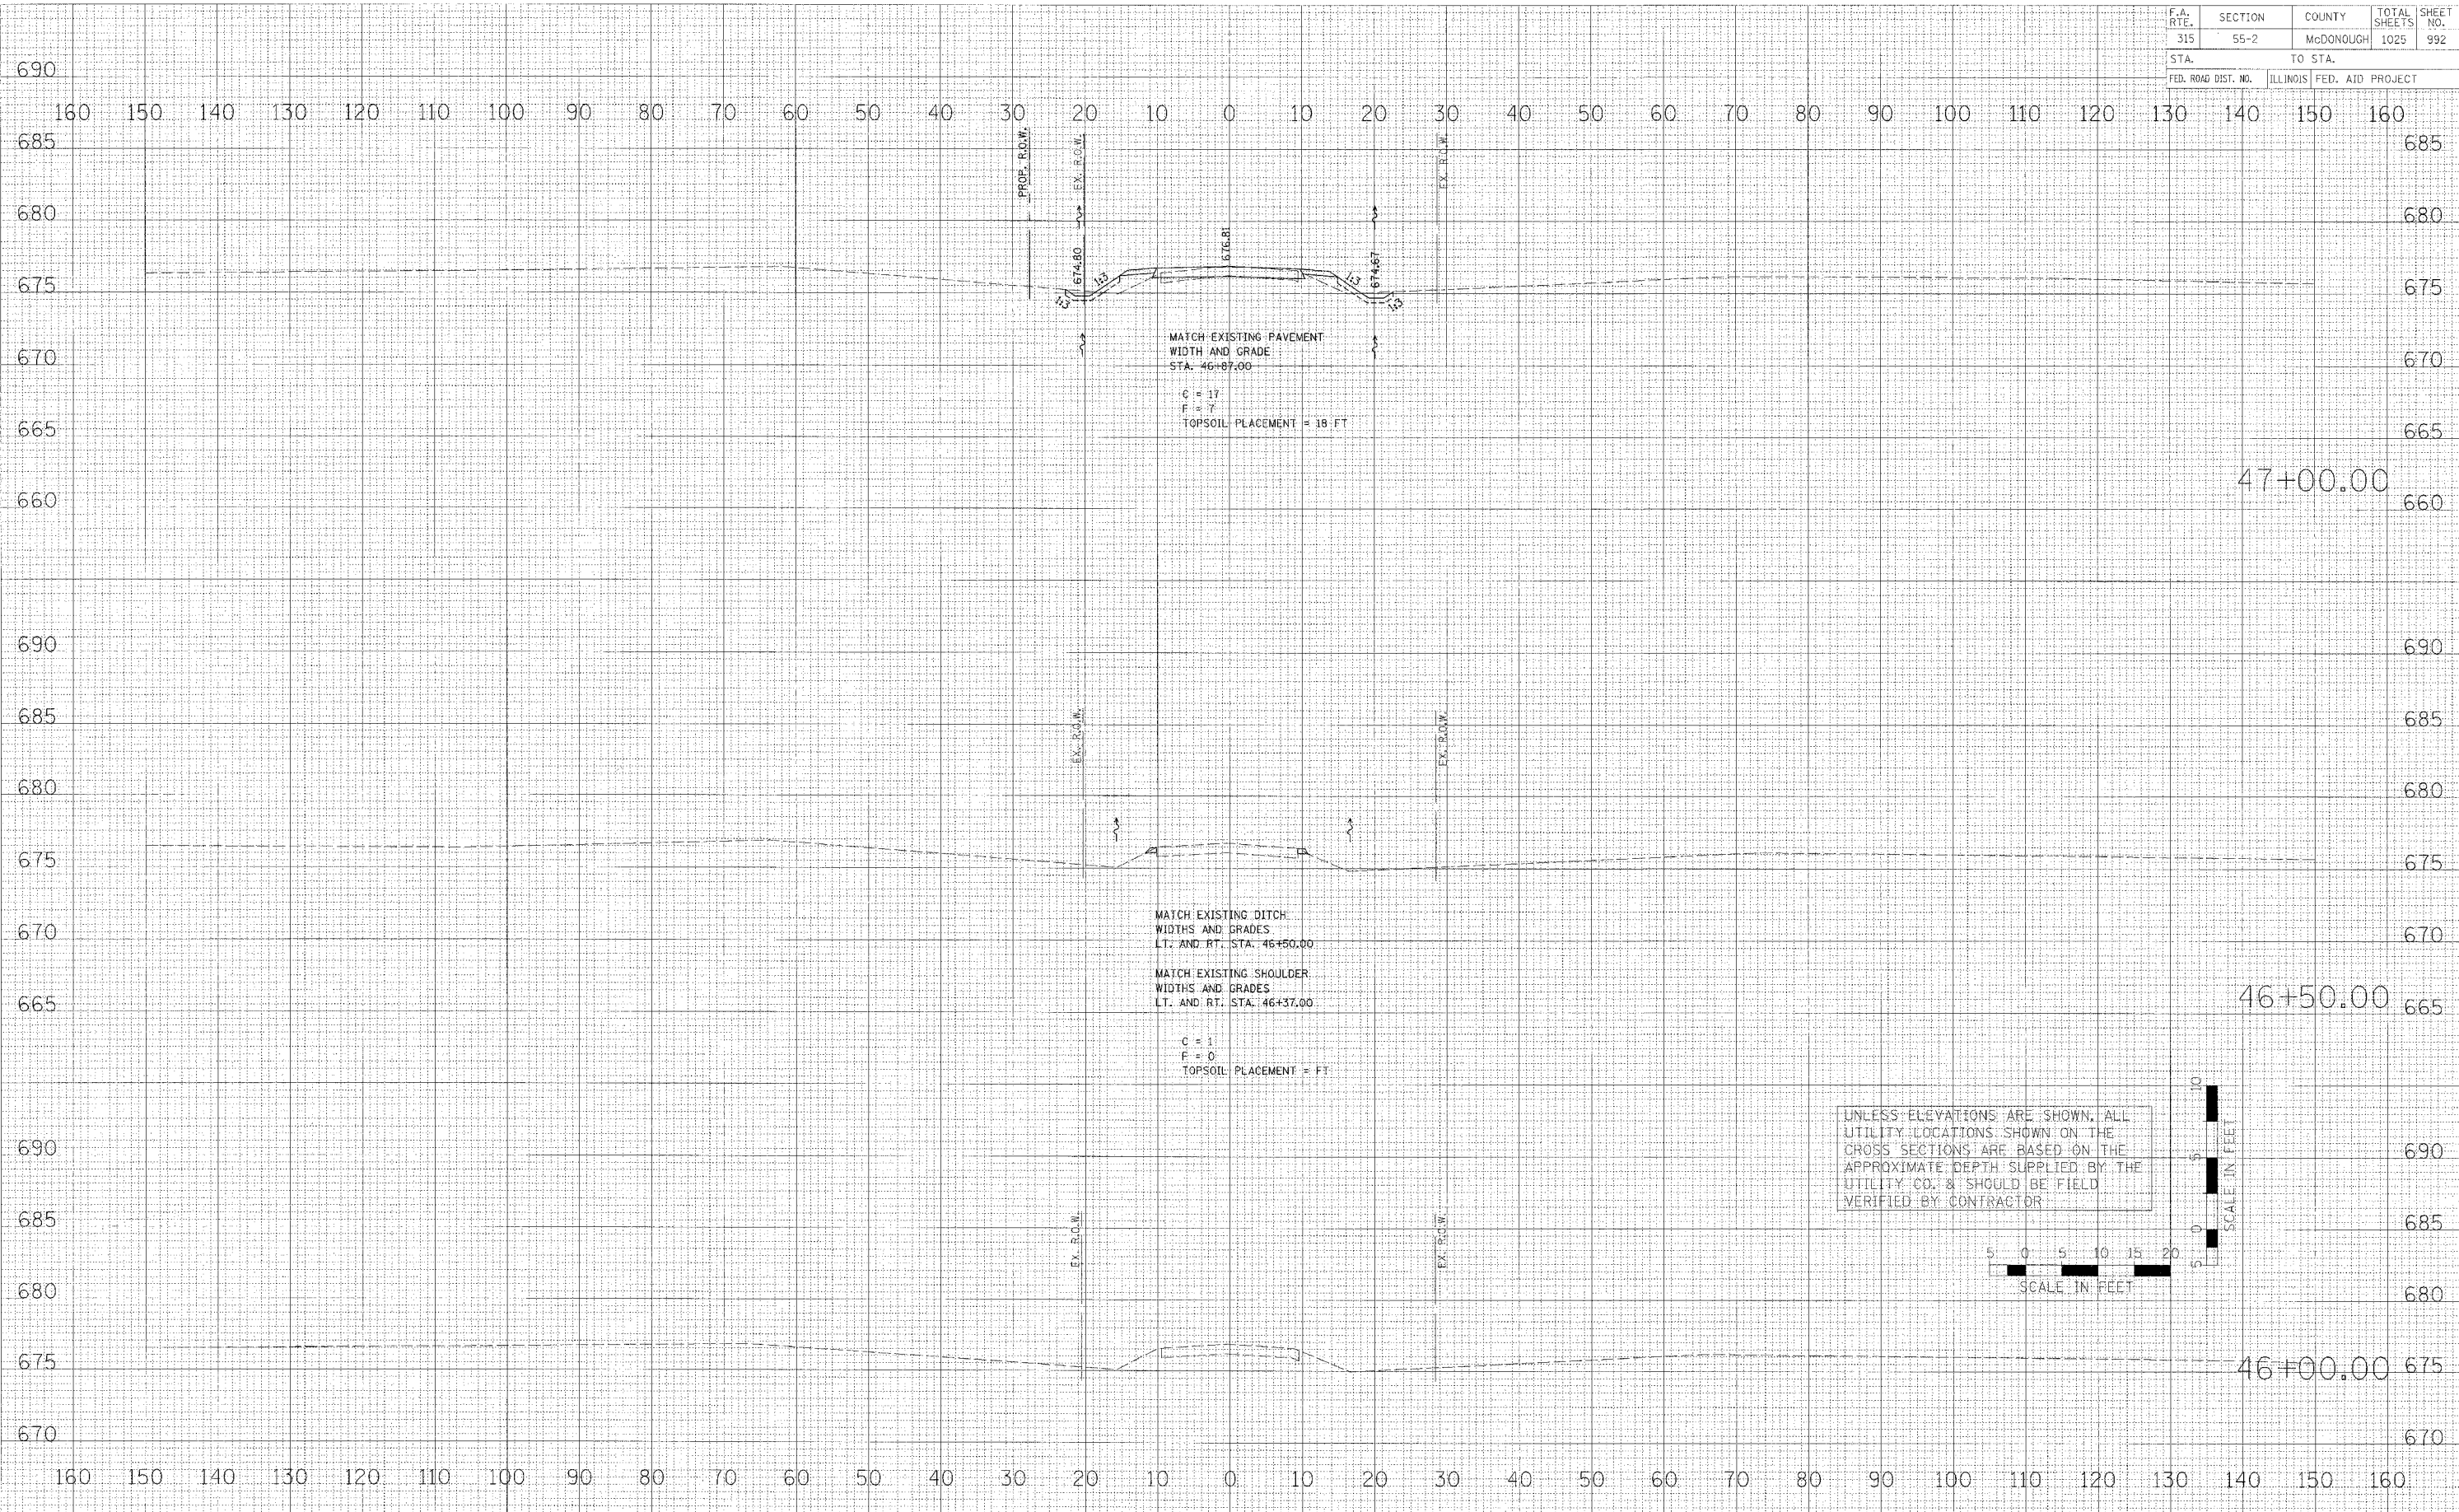

| | |
|------|--|
| DATE | |
| BY | |
| CHKD | |
| DATE | |
| BY | |
| CHKD | |
| | |
|------|--|
| DATE | |
| BY | |
| CHKD | |
| DATE | |
| BY | |
| CHKD | |
PLOT DATE = 04/24/06
 FILE NAME = 04/24/06
 PLOT SCALE = 1/4"=1'
 USER NAME = SLS/RS

CROSS SECTIONS - TWP. RD. 200 (RELOCATED)