


F.A. RTE.	SECTION	COUNTY	TOTAL SHEETS	SHEET NO.
315	55-2	McDONOUGH	1025	999
STA.		TO STA.		
FED. ROAD DIST. NO.		ILLINOIS FED. AID PROJECT		

FILED	SUPPLEMENT	DATE
SHEET	PLOTTED	
NOTE BOOK	NO. 1	
AREAS CHECKED		

BY	DATE
ORIGINAL	SUPPLEMENT
SHEET	PLOTTED
NOTE BOOK	NO. 1
AREAS CHECKED	

PLT DATE	DATE
PLT SCALE	SCALE
USER NAME	USER

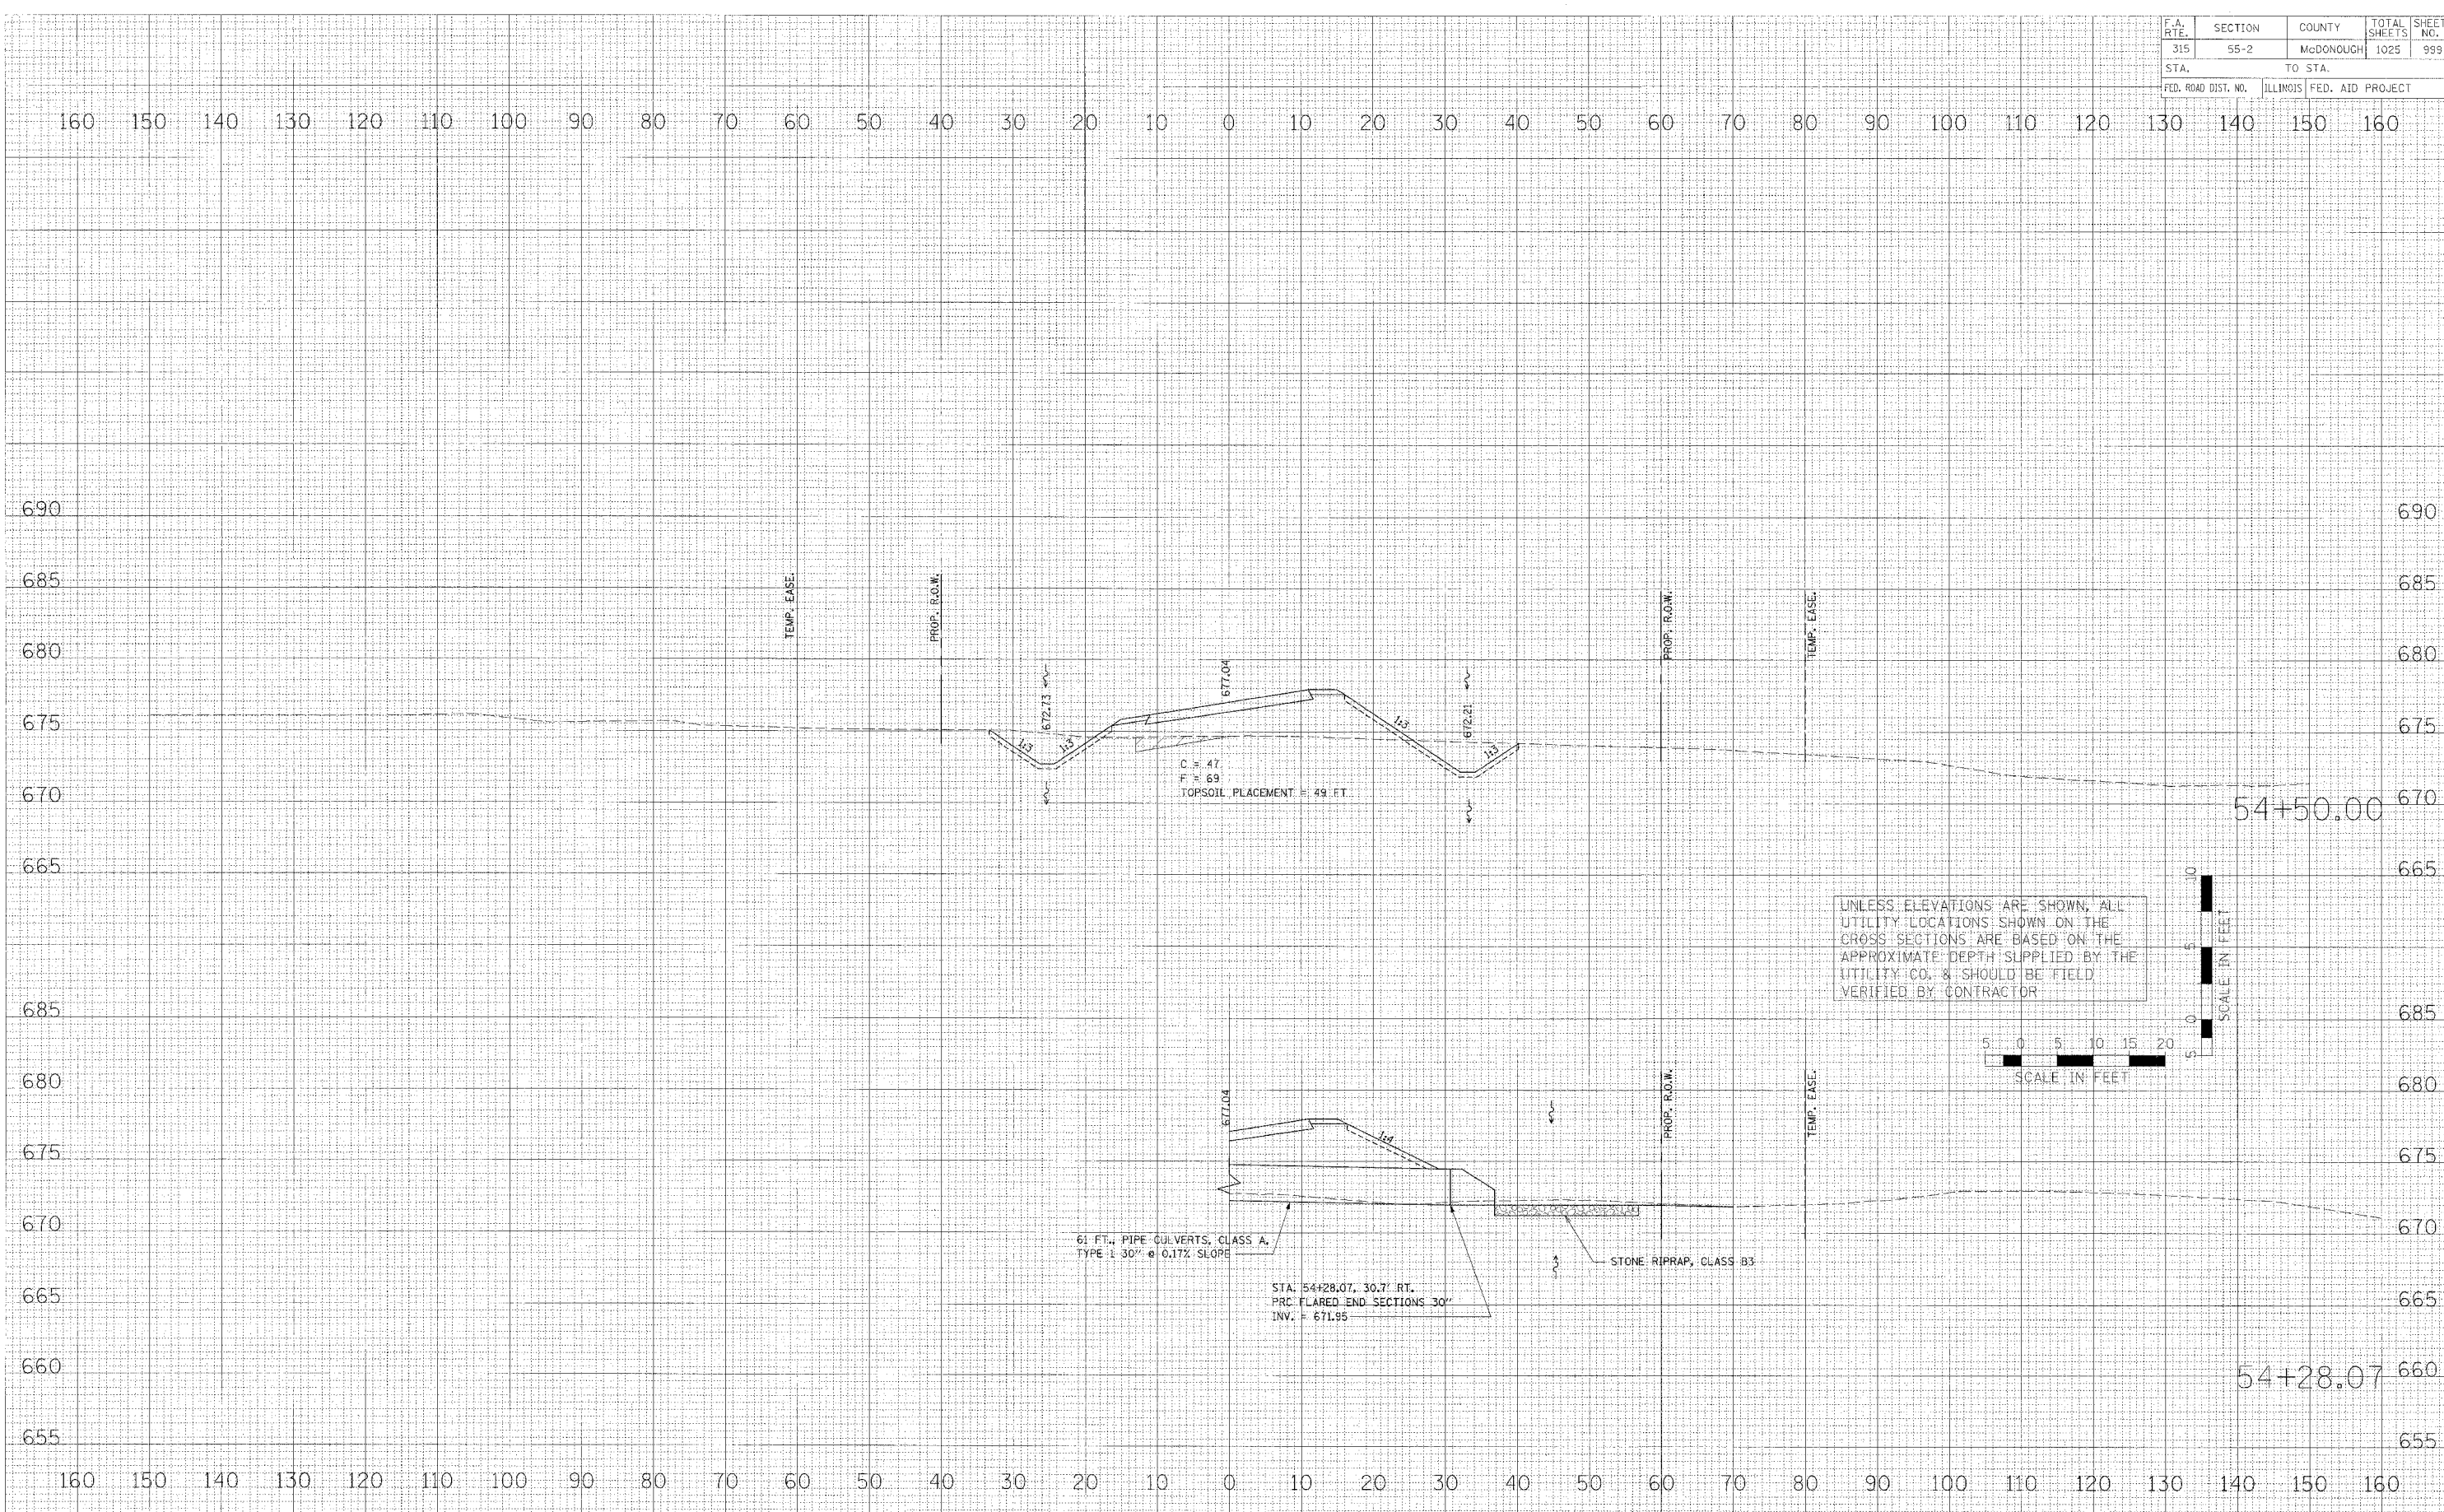

**CROSS SECTIONS - TWP. RD. 200 (RELOCATED)**