


F.A. RTE.	SECTION	COUNTY	TOTAL SHEETS	SHEET NO.
315	55-2	MCDONOUGH	1025	1007
STA.		TO STA.		
FED. ROAD DIST. NO.		ILLINOIS	FED. AID PROJECT	

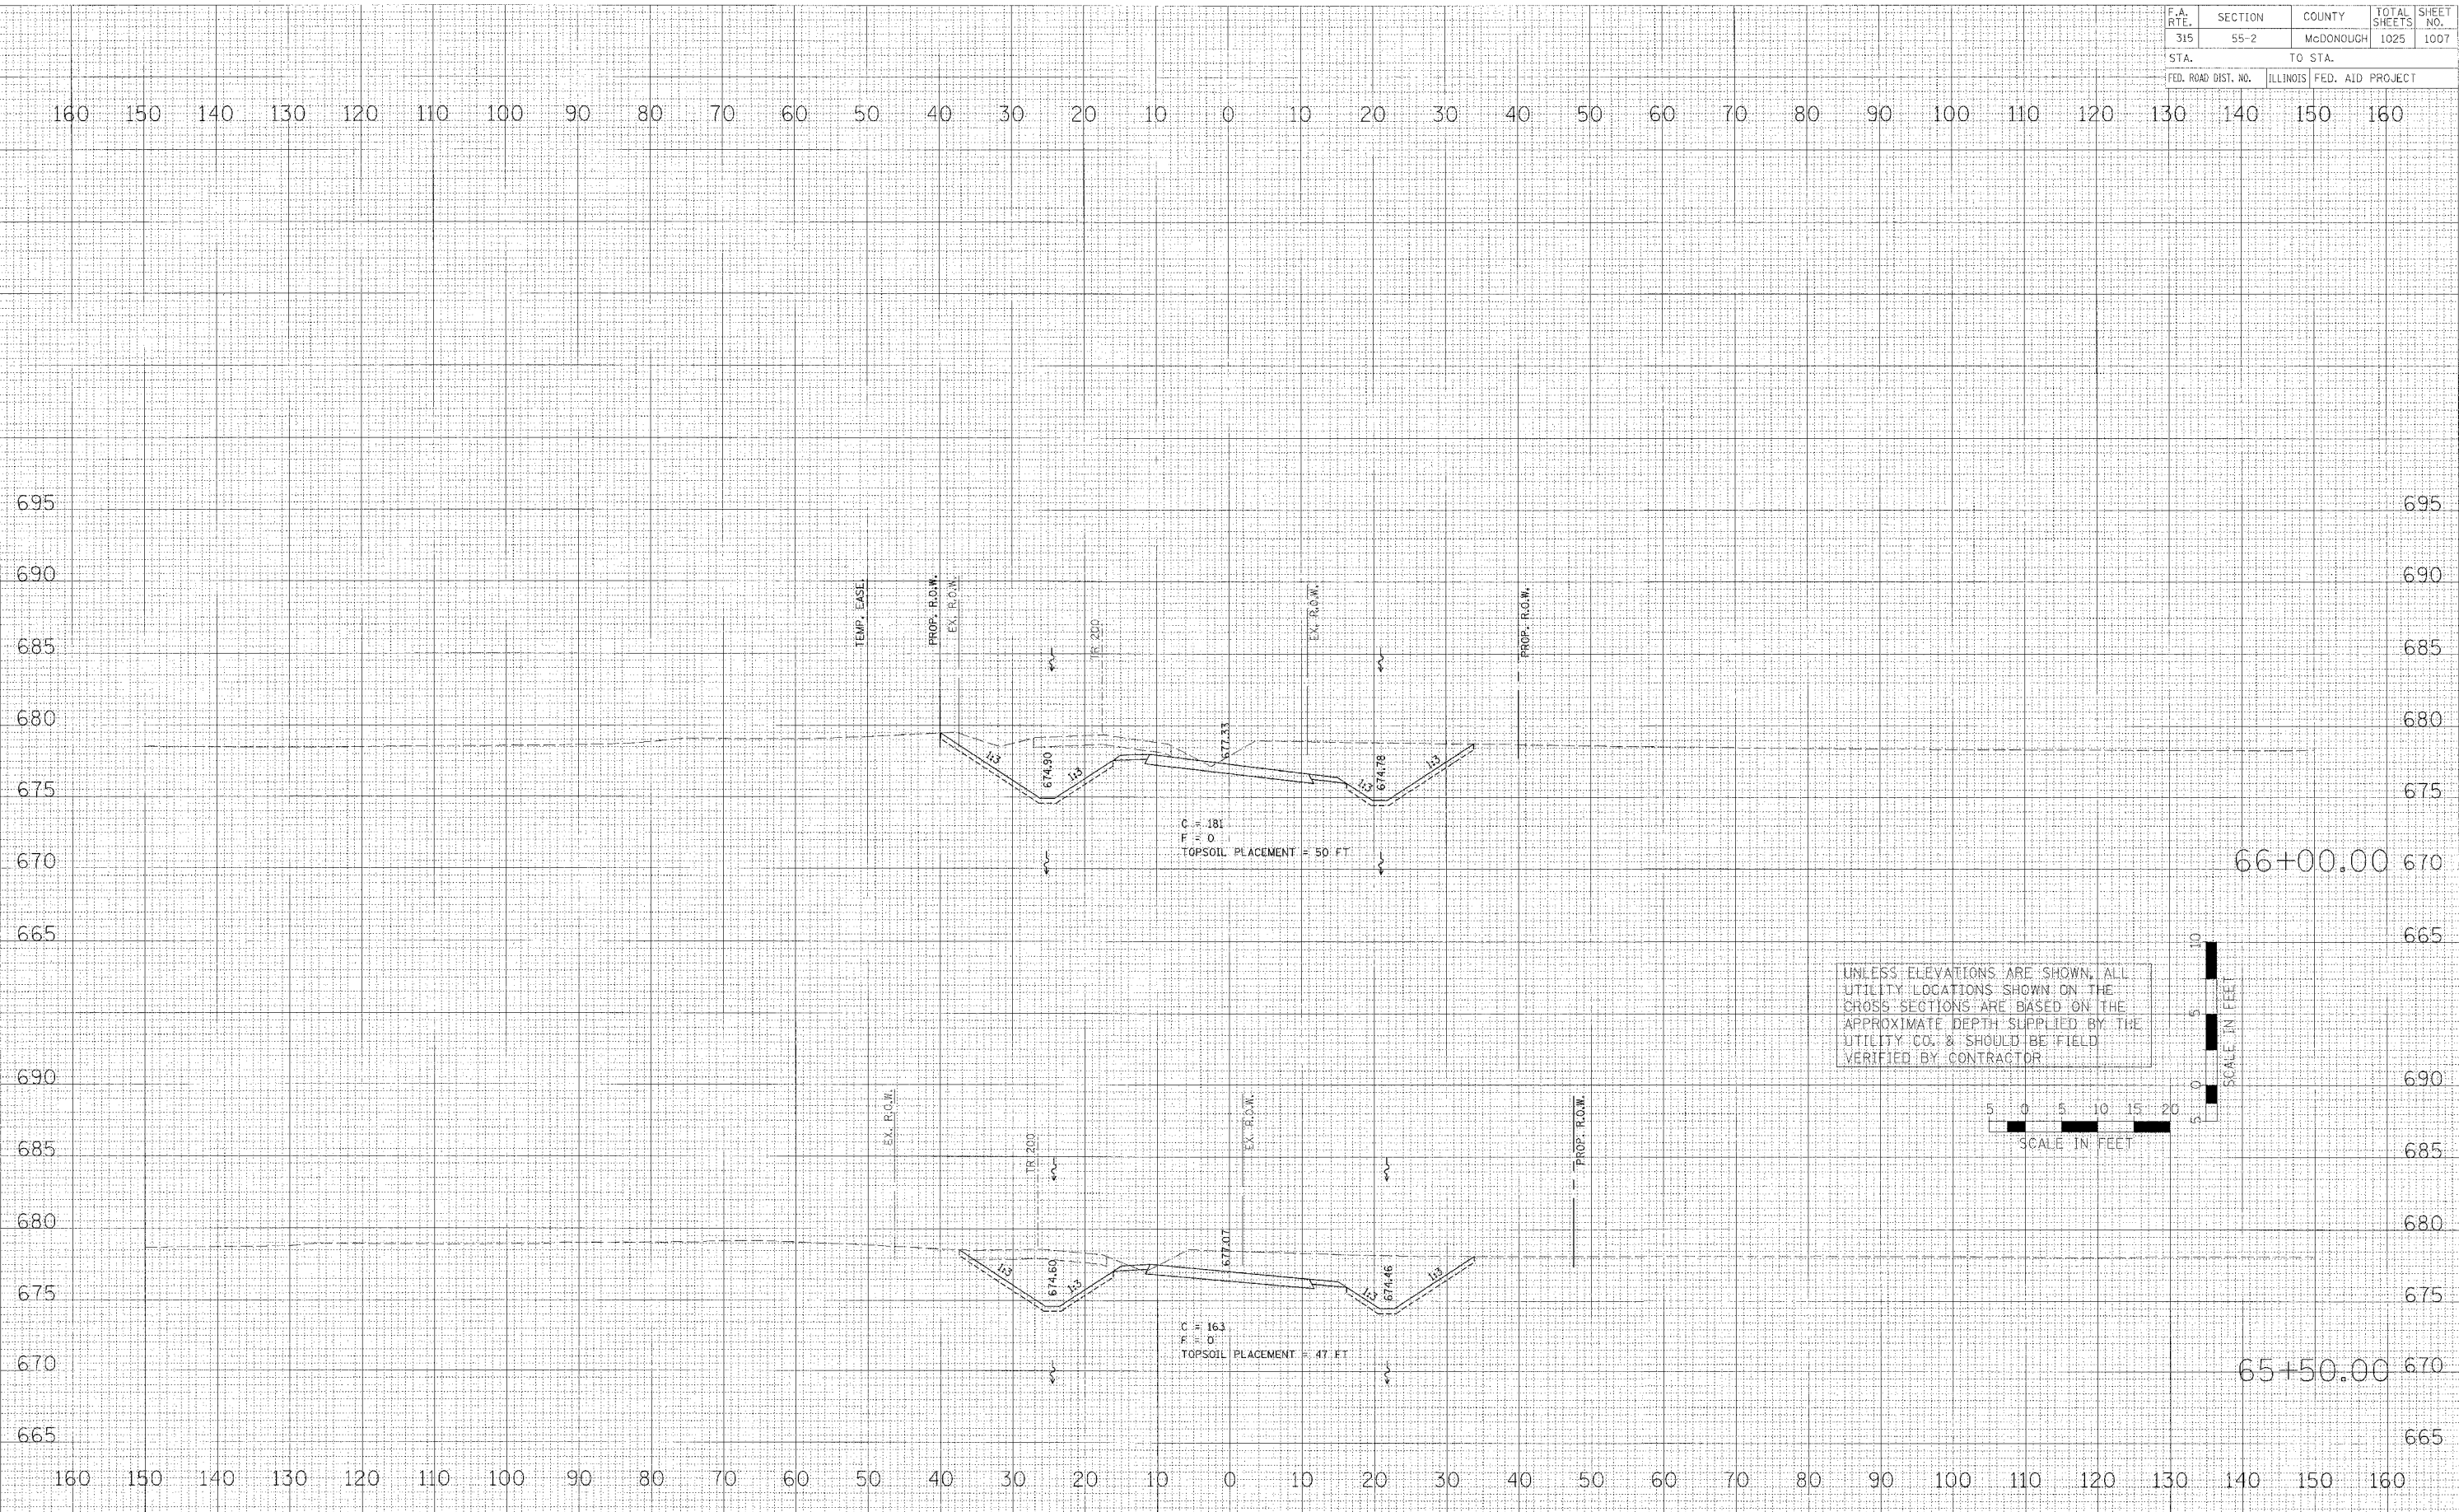

UNLESS ELEVATIONS ARE SHOWN, ALL UTILITY LOCATIONS SHOWN ON THE CROSS SECTIONS ARE BASED ON THE APPROXIMATE DEPTH SUPPLIED BY THE UTILITY CO. & SHOULD BE FIELD VERIFIED BY CONTRACTOR



DATE  
BY  
SUPERVISOR  
SURVEY  
NOTE BOOK  
TEMP. SITE  
AREAS  
CHECKED

DATE  
BY  
SUPERVISOR  
SURVEY  
NOTE BOOK  
TEMP. SITE  
AREAS  
CHECKED

DATE  
BY  
SUPERVISOR  
SURVEY  
NOTE BOOK  
TEMP. SITE  
AREAS  
CHECKED

**CROSS SECTIONS - TWP. RD. 200 (RELOCATED)**