


F.A. RTE.	SECTION	COUNTY	TOTAL SHEETS	SHEET NO.
315	55-2	McDONOUGH	1025	1012
STA.		TO STA.		
FED. ROAD DIST. NO.		ILLINOIS FED. AID PROJECT		

FIN.	DATE
SURVEY	
NOTED	
NO.	

ORIGINAL	DATE
SURVEY	
NOTED	
NO.	

PLOT DATE	SCALE
USER NAME	

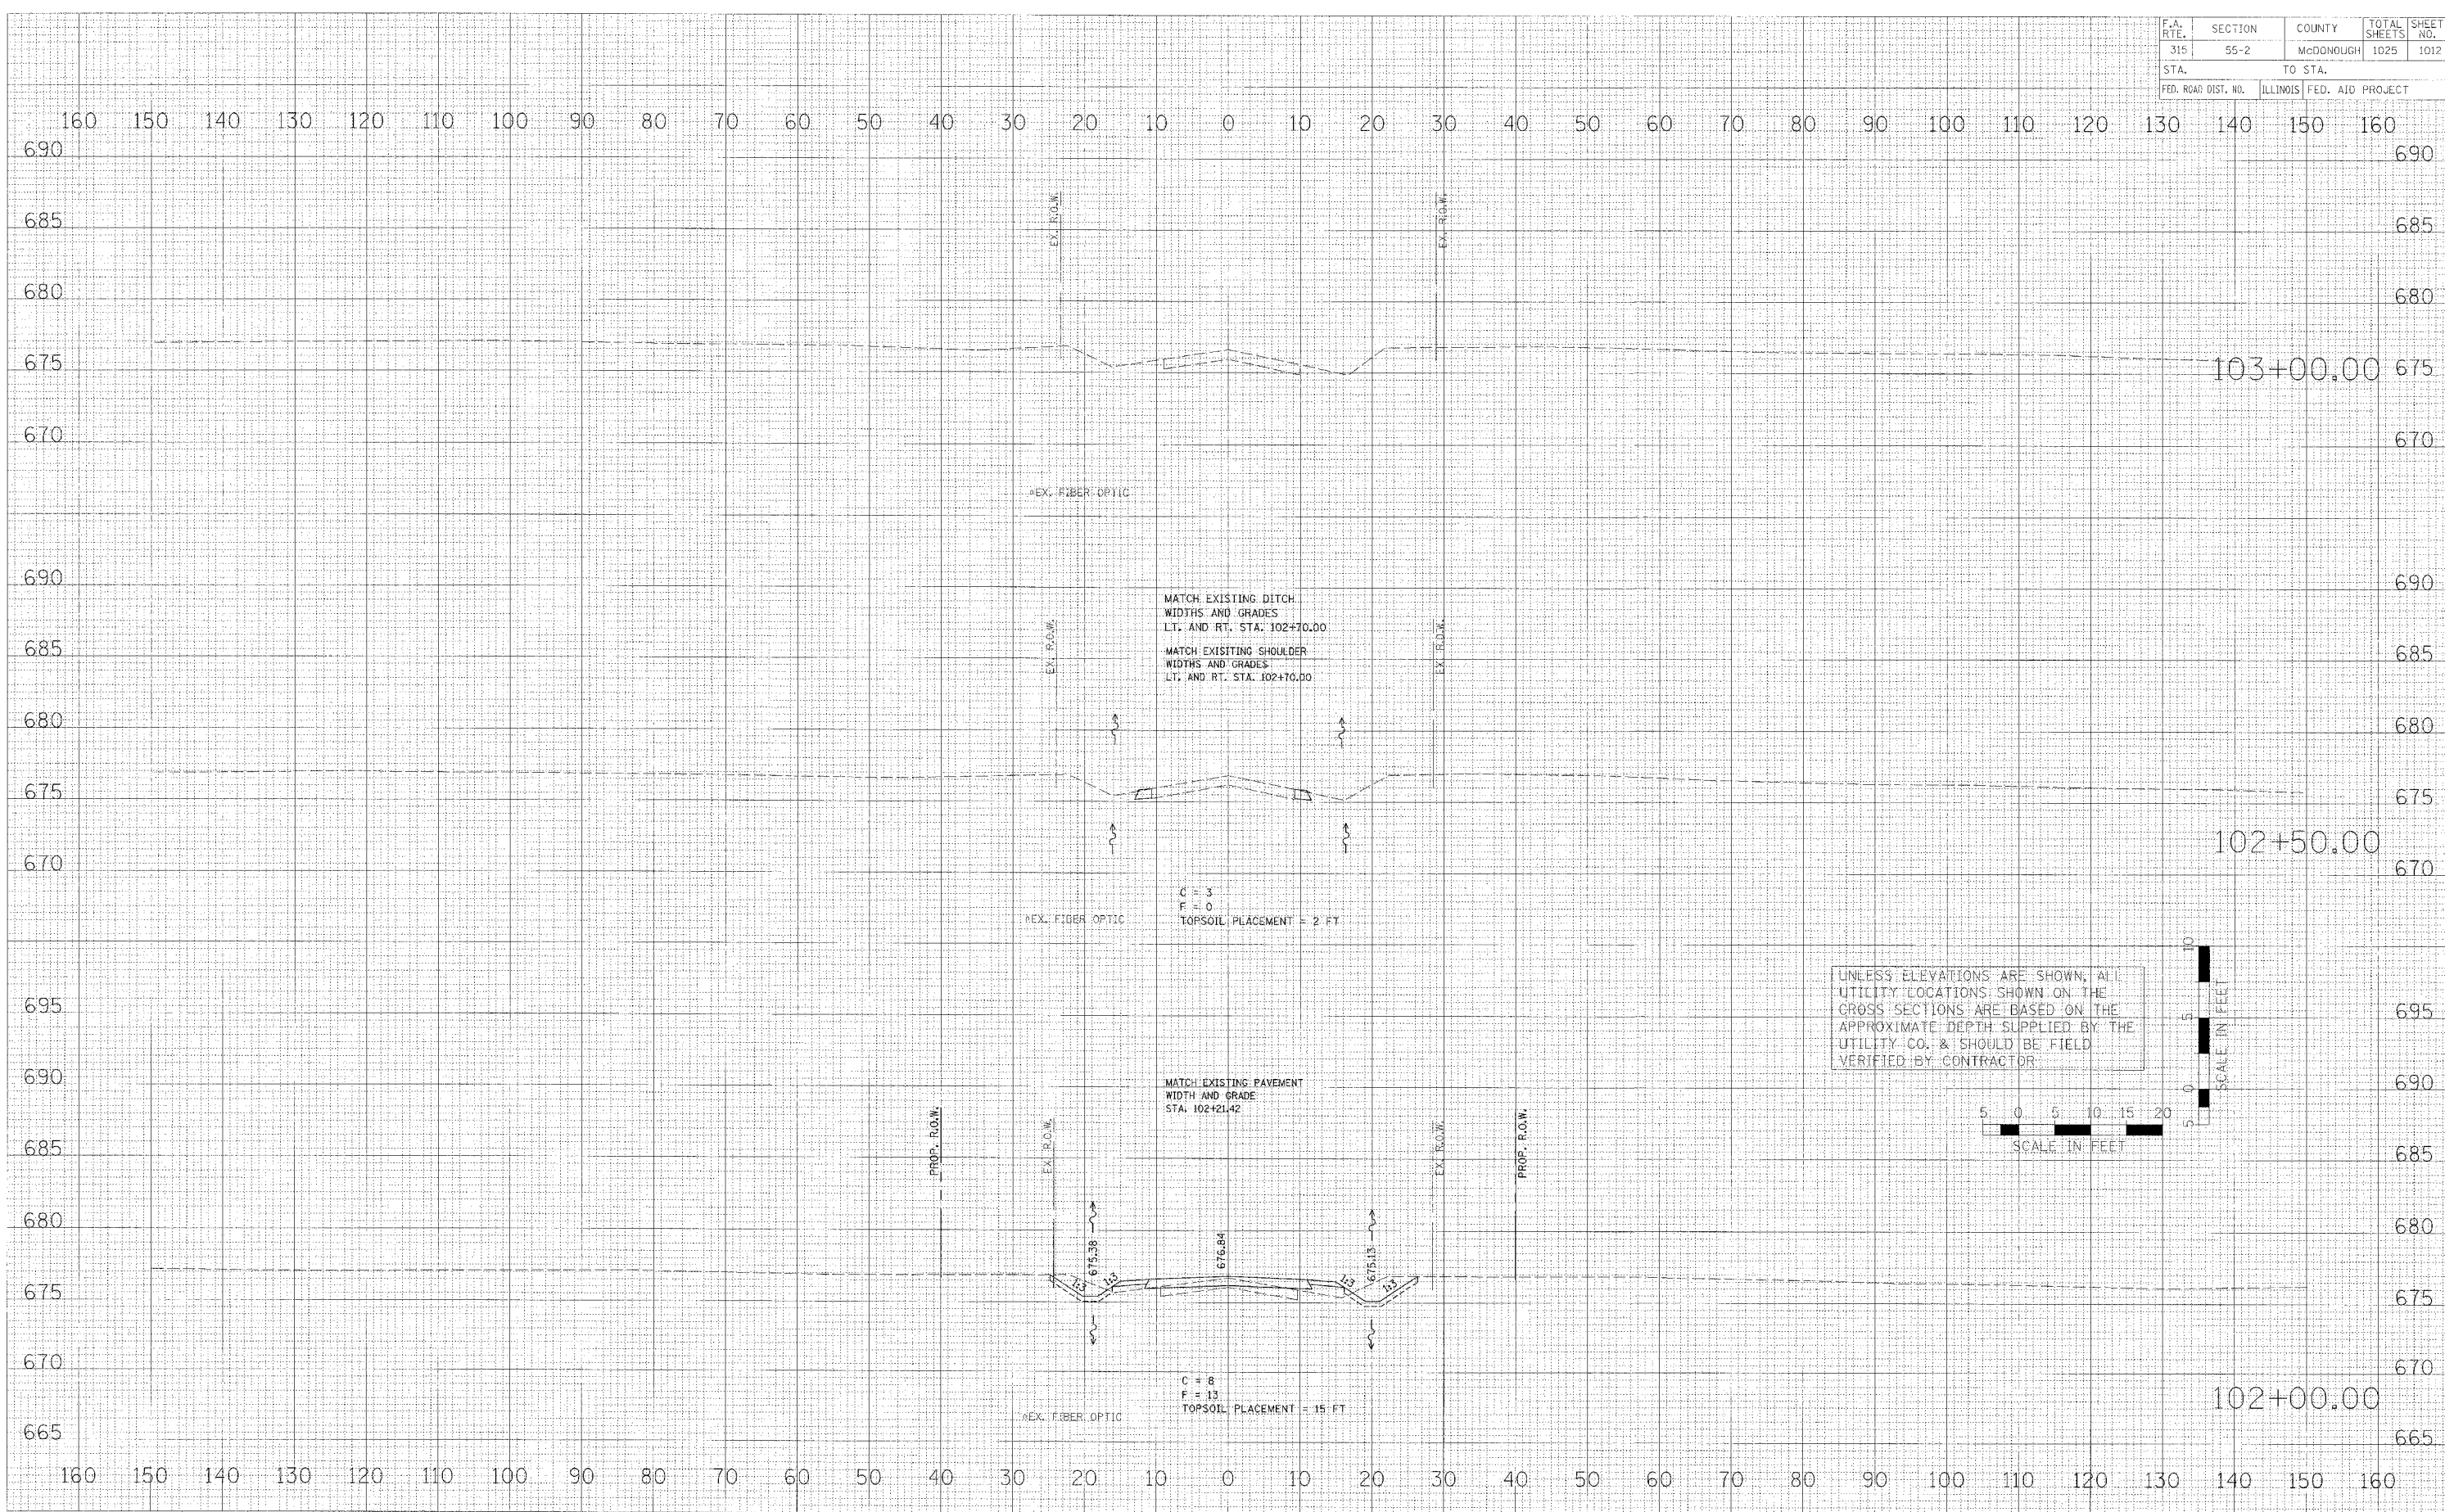

CROSS SECTIONS - TWP. RD. 900N (EAST)