

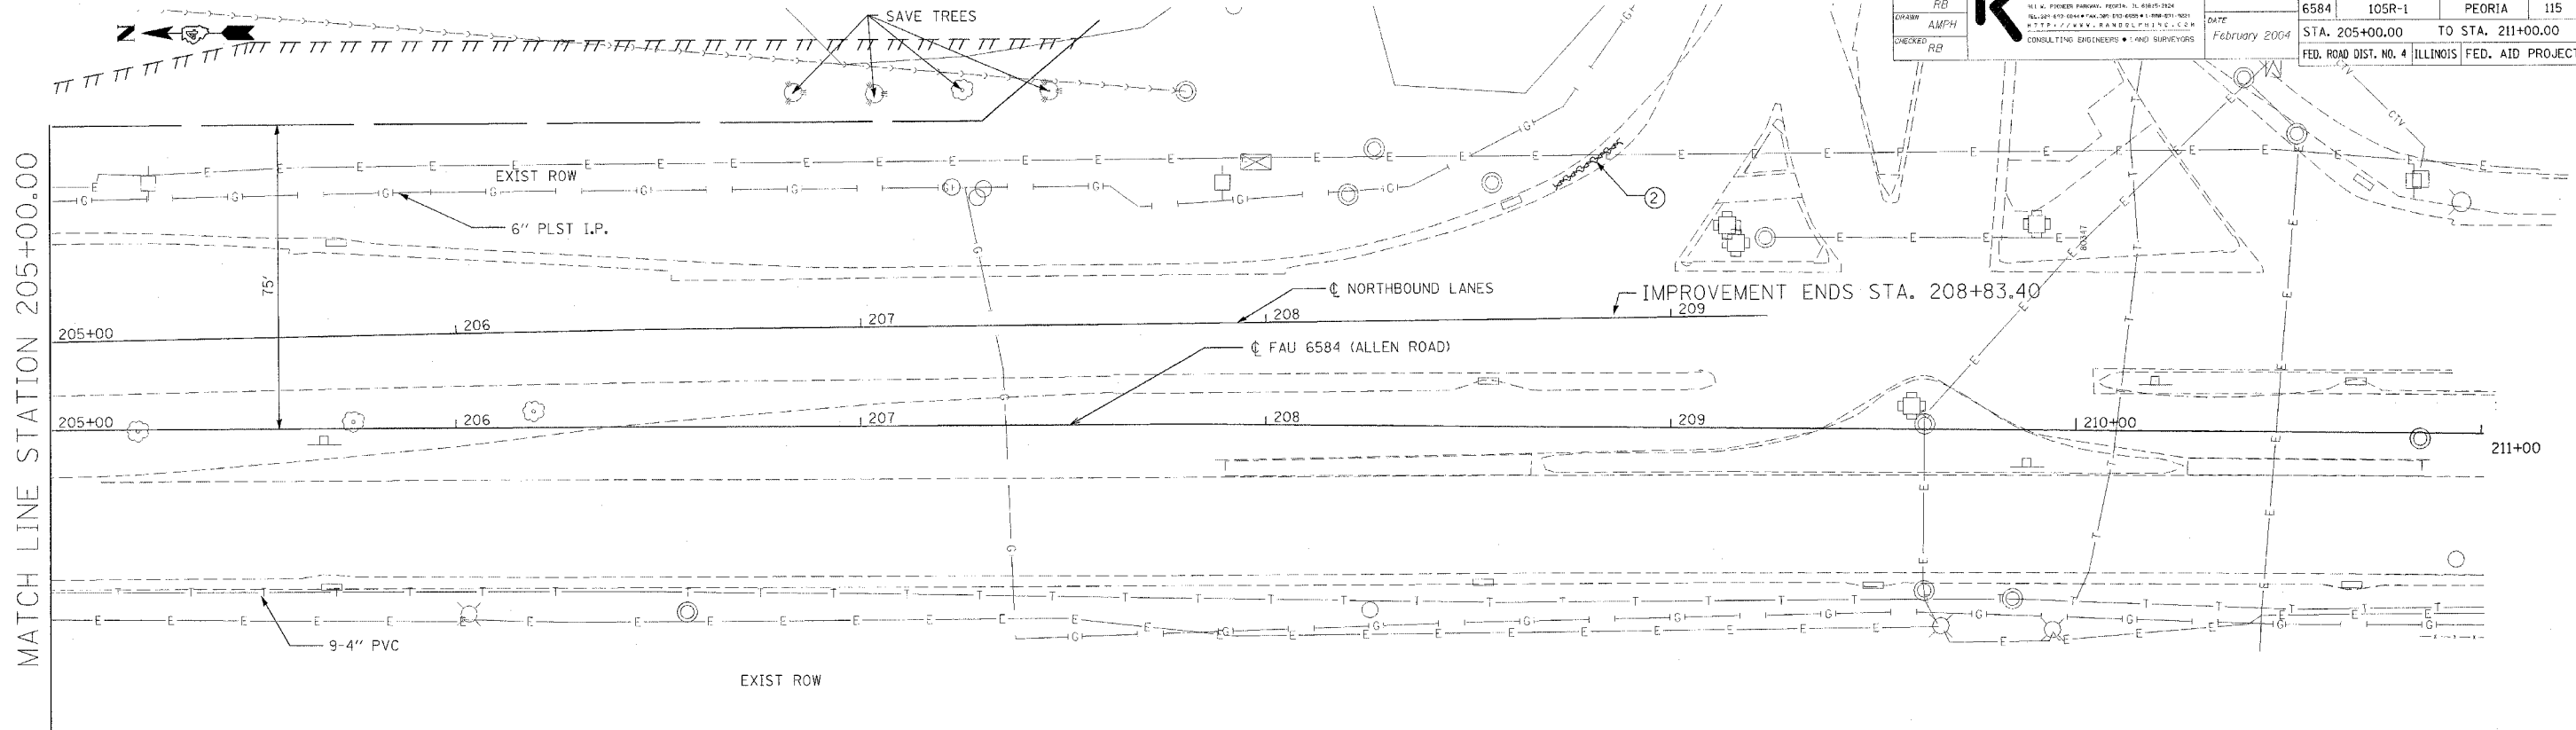


PERSONS AMPH/RB CHECKED RB	FILE NUMBER 136.115	F.A.U. RTE. 6584	SECTION 105R-1	COUNTY PEORIA	TOTAL SHEETS 115	SHEET NO. 31
DATE February 2004	STA. 205+00.00 TO STA. 211+00.00		FED. ROAD DIST. NO. 4 (ILLINOIS) FED. AID PROJECT			

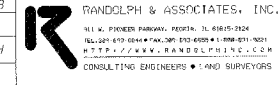


PLAN & PROFILE SHEET  
SHOWING EXISTING TOPO,  
UTILITIES, & REMOVAL ITEMS  
ALLEN ROAD  
F.A.U. 6584 (SBI 174) SECTION 105R-1  
PEORIA COUNTY

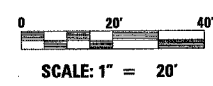

PLAN	SURVEYED	BY	DATE
	NOTED		
	ADJUSTED		
	CHECKED		
	NO. OF W.A. CHECKED		
	PAID FILE NAME		

PROFILE	SURVEYED	BY	DATE
	NOTED		
	CHECKED		
	NO. OF W.A. CHECKED		
	STRUCTURE NOTATION CHKS		

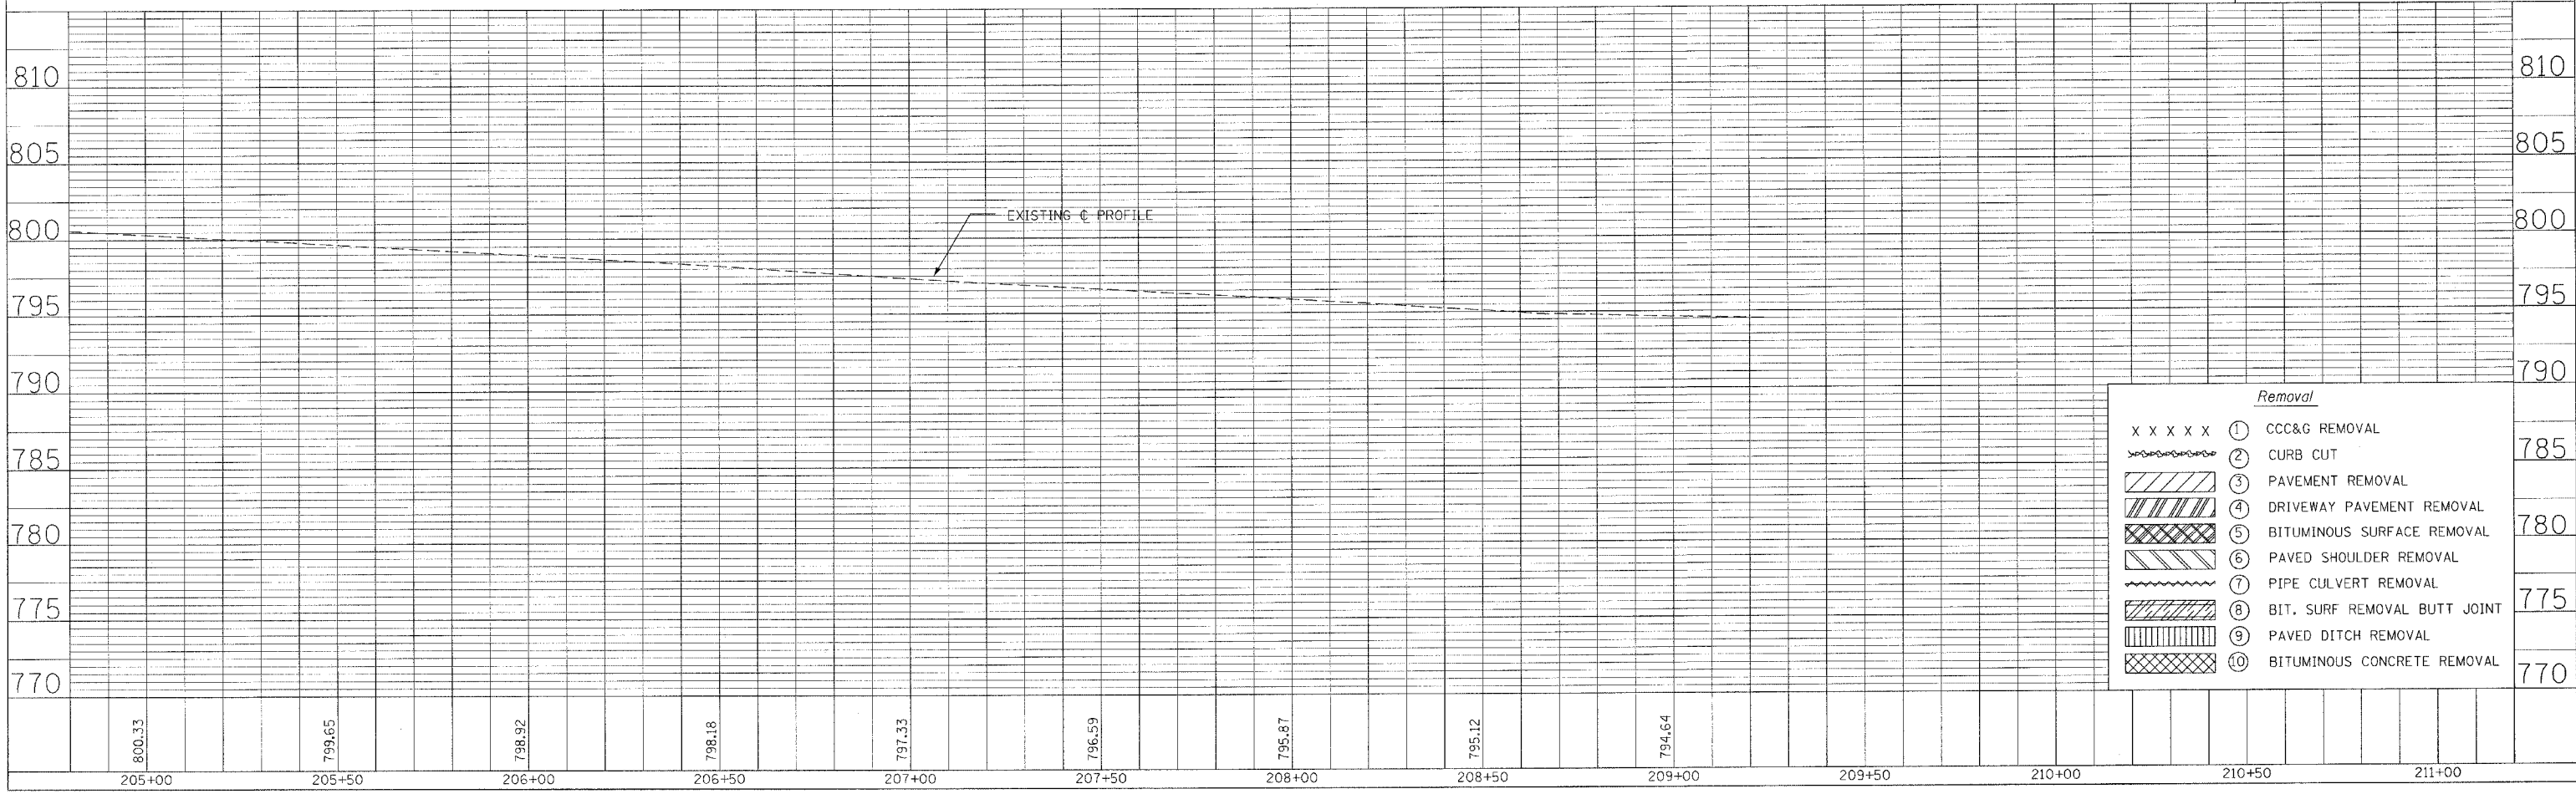

Removal	
X X X X X	① CCC&G REMOVAL
~ ~ ~ ~ ~	② CURB CUT
///	③ PAVEMENT REMOVAL
\\	④ DRIVEWAY PAVEMENT REMOVAL
---	⑤ BITUMINOUS SURFACE REMOVAL
///	⑥ PAVED SHOULDER REMOVAL
~ ~ ~ ~ ~	⑦ PIPE CULVERT REMOVAL
---	⑧ BIT. SURF REMOVAL BUTT JOINT
	⑨ PAVED DITCH REMOVAL
---	⑩ BITUMINOUS CONCRETE REMOVAL

REMOVAL PLAN & PROFILE SHEET