


DESIGNED AMPH/RB	CHECKED RB	DRAWN AMPH	CHECKED RD	RANDOLPH & ASSOCIATES, INC. 111 W. PRINCE STREET, PEORIA, IL 61601-2214 TEL: 309-673-5944 FAX: 309-673-0858 E: 309-673-1822 F: 309-673-1823	FILE NO. RB 136.115	F.A.U. R.T.E. 6584	SECTION 105R-1	COUNTY PEORIA	TOTAL SHEETS 115	SHEET NO. 32
DATE February 2004						STA. 175+00.00 TO STA. 181+00.00		FED. ROAD DIST. NO. 4 ILLINOIS FED. AID PROJECT		



TBM #21 NORTHEAST FLANGE BOLT TOP OF HYDRANT  
IN FRONT OF RK DIXON COMPANY  
ELEVATION: 799.40


TBM #20 NORTHEAST FLANGE ON HYDRANT  
IN FRONT OF BULLOCK GARAGES  
ELEVATION: 803.71

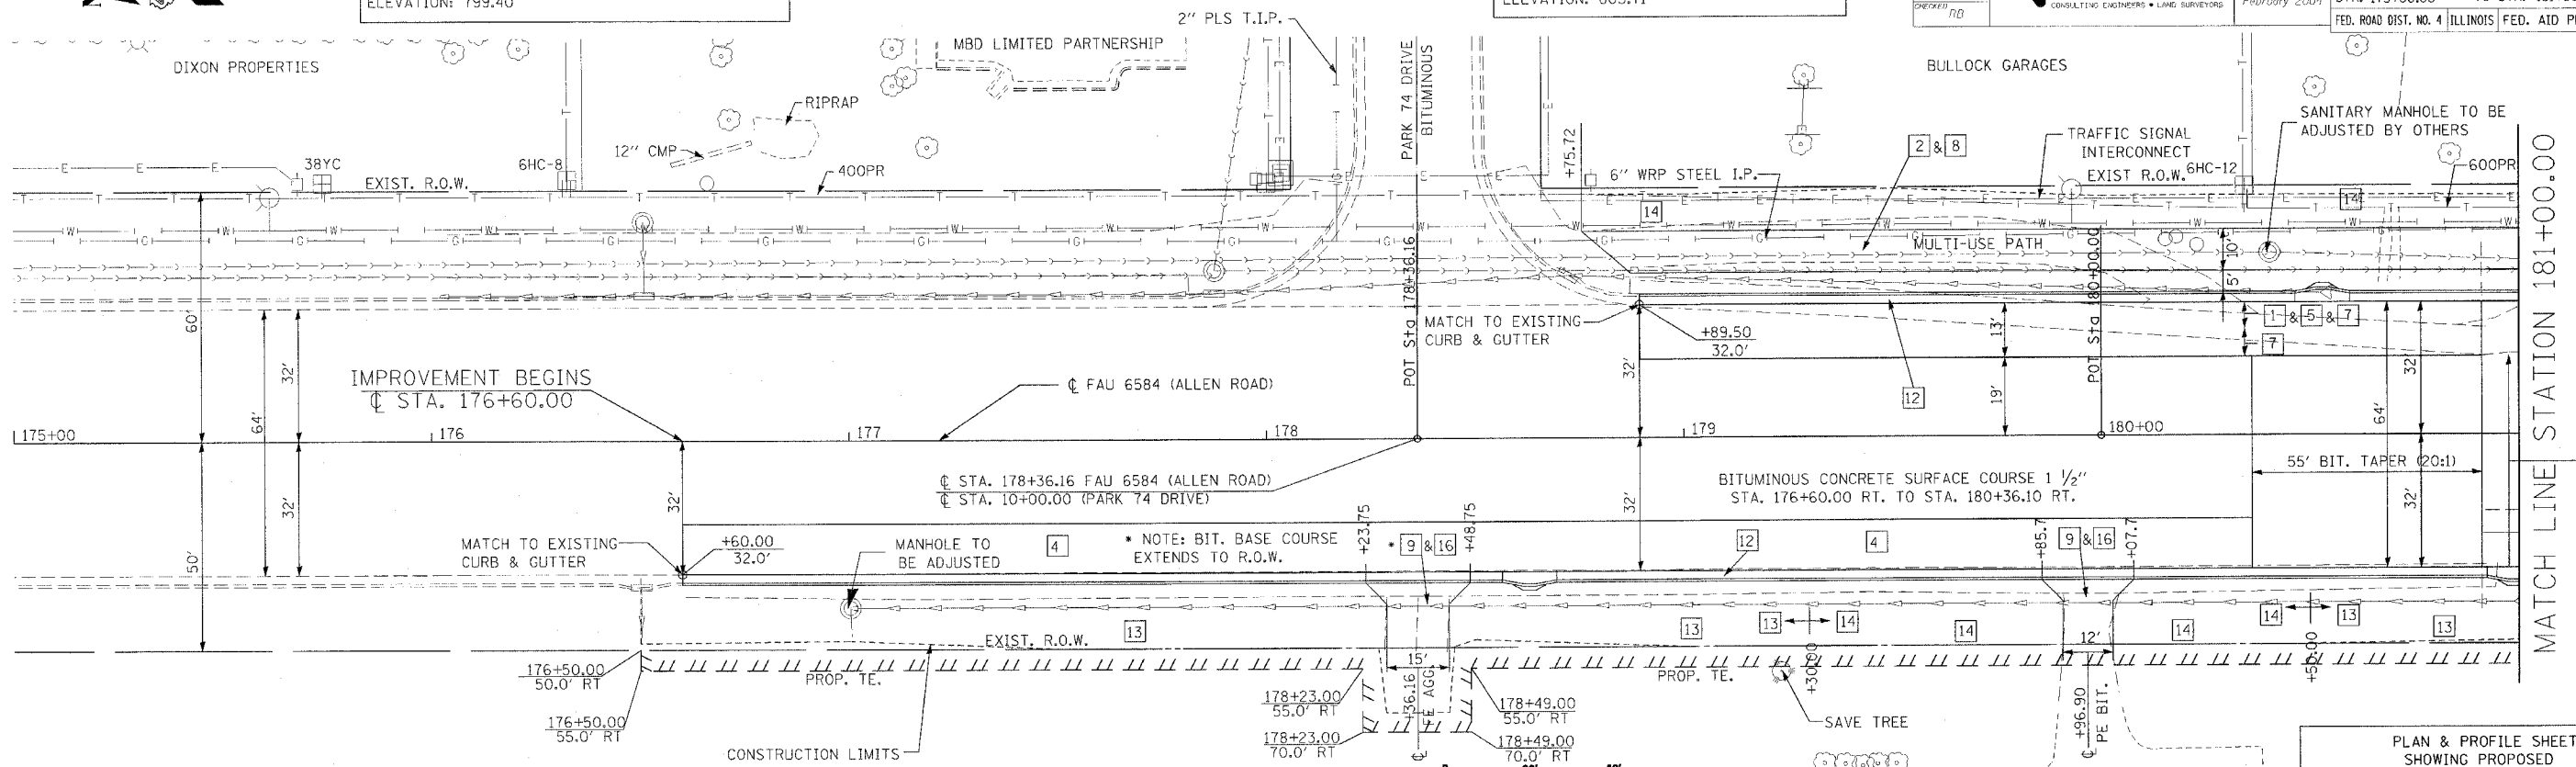

PLAN	DATE
BY	
CHECKED	
DRAWN	
NOTED	
REVISIONS	

PROFILE	DATE
BY	
CHECKED	
DRAWN	
NOTED	
REVISIONS	

SHARON L EICHENBERGER  
JAMES RICHARD MILLER  
LINDA L GEIGER  
PATTY A. SMITH

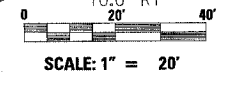

PLAN & PROFILE SHEET  
SHOWING PROPOSED  
WIDENING & CONSTRUCTION DETAIL  
ALLEN ROAD  
F.A.U. 6584 (SBI 174) SECTION 105R-1  
PEORIA COUNTY

