
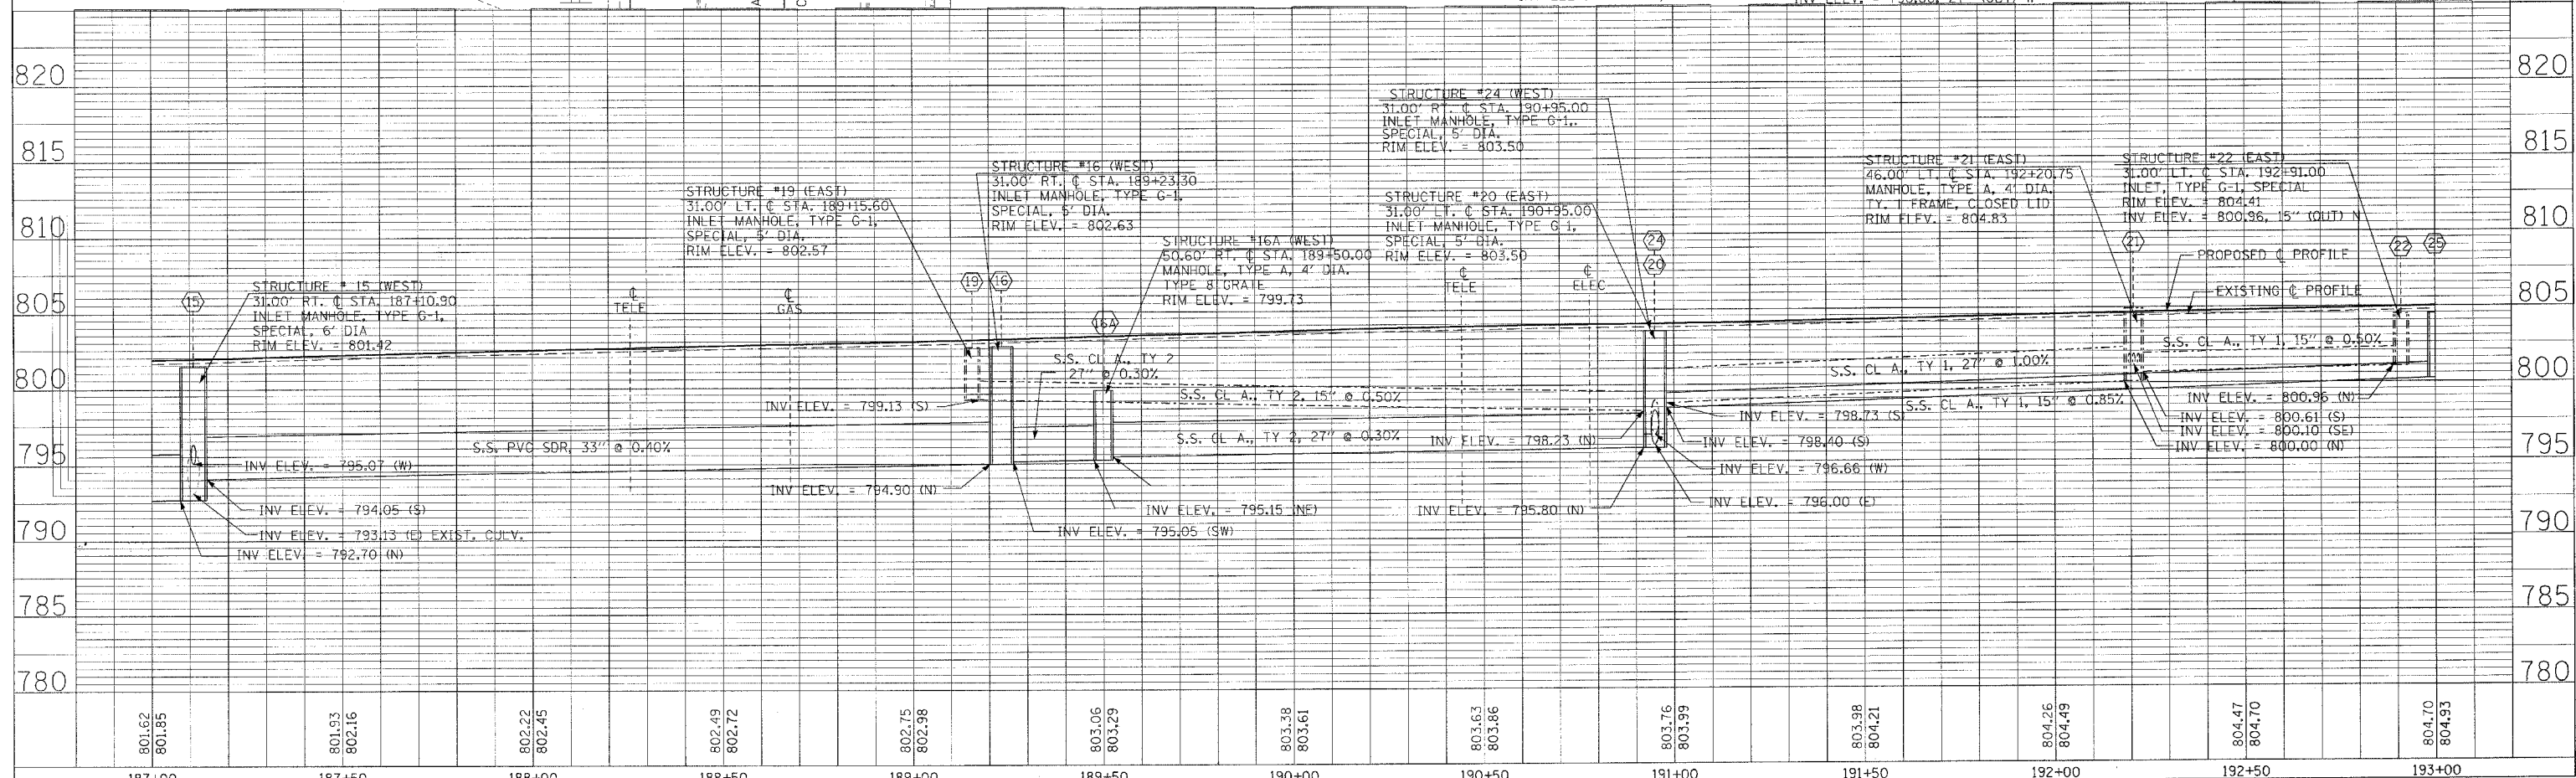


DESIGNED AMPH/RH	CHECKED RB	DATE February 2004	FILE NUMBER 136.115	F.A.U. RTE. 6584	SECTION 105R-1	COUNTY PEORIA	TOTAL SHEETS 115	SHEET NO. 40
---------------------	---------------	-----------------------	------------------------	---------------------	-------------------	------------------	---------------------	-----------------

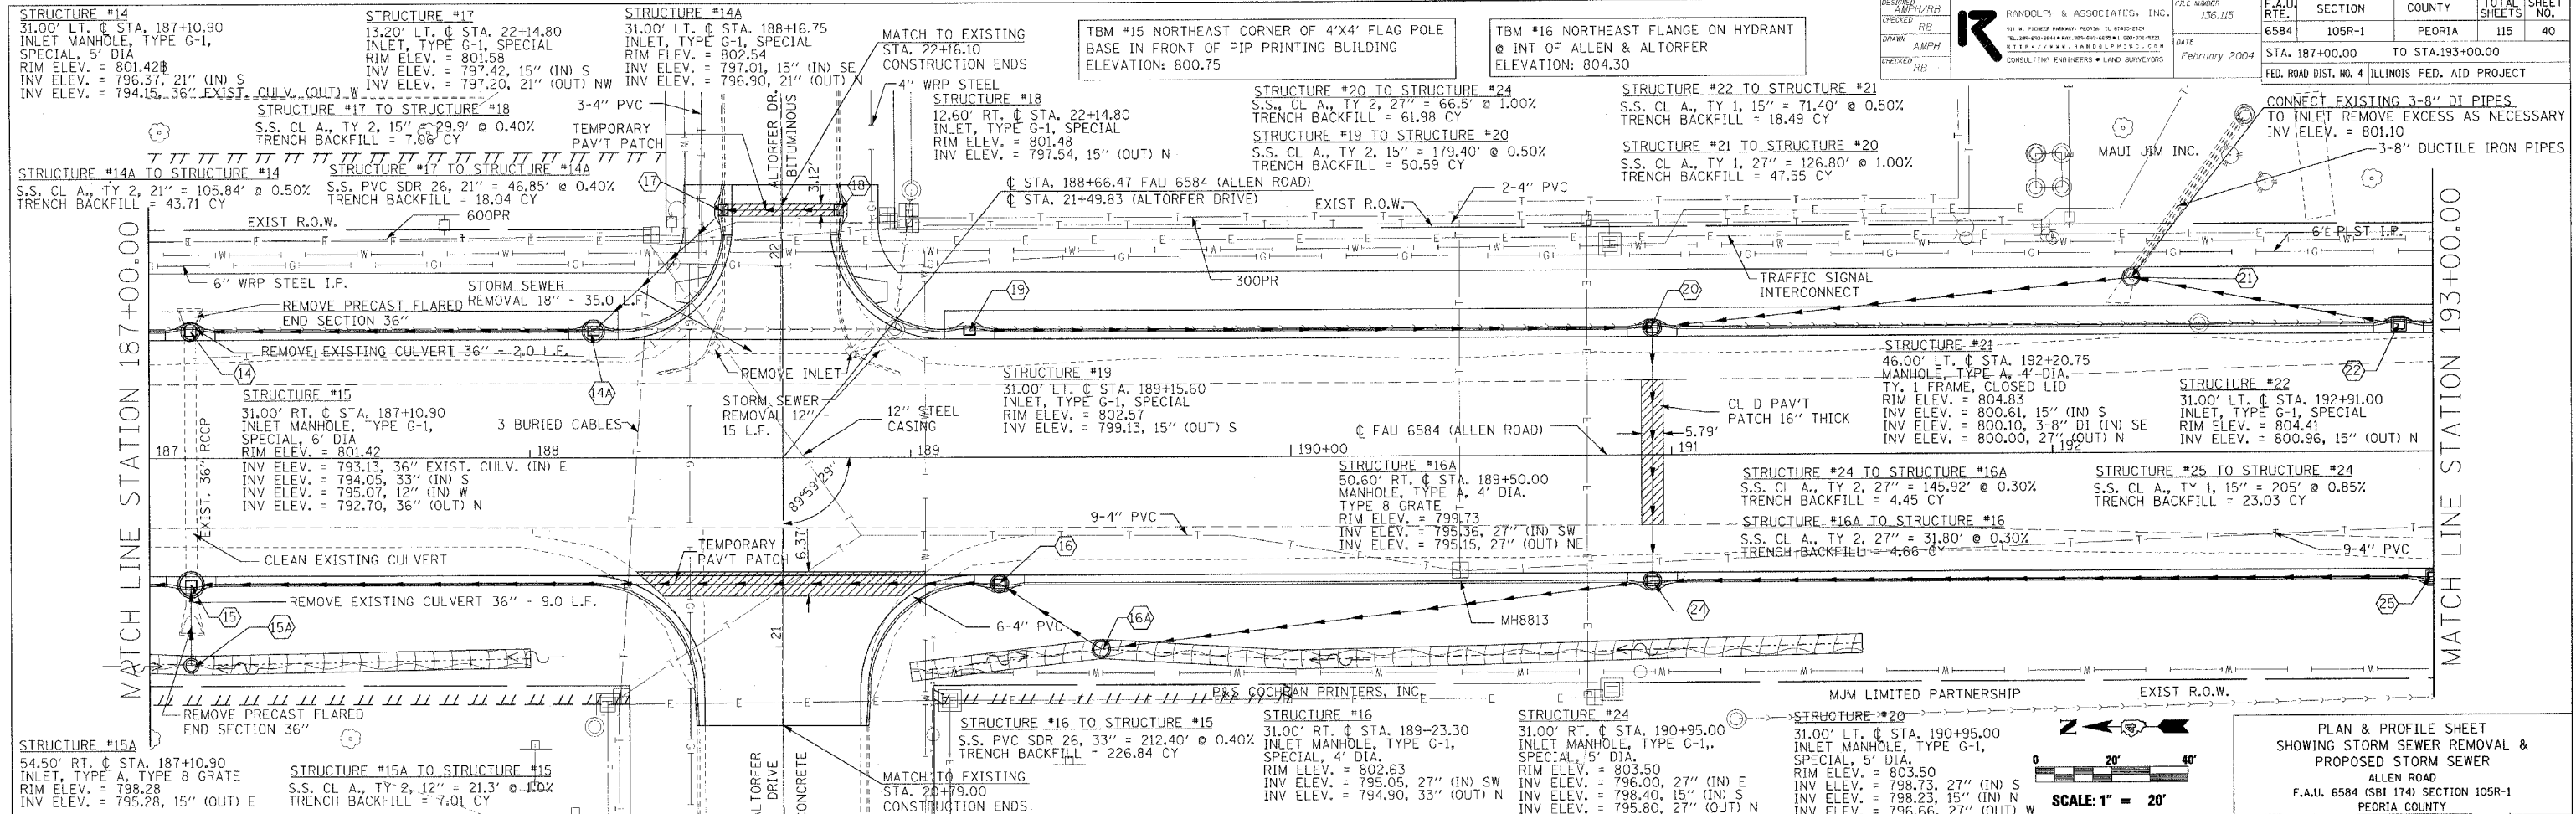

STORM SEWER PLAN & PROFILE SHEET

DATE	3/1
BY	AMPH/RH
CHECKED	RB
DATE	February 2004

DATE	3/1
BY	AMPH/RH
CHECKED	RB
DATE	February 2004