

80

60

40

20

0

20

40


60

UNLESS ELEVATIONS ARE SHOWN - ALL UTILITY LOCATIONS SHOWN ON THE CROSS SECTIONS ARE BASED ON THE APPROXIMATE DEPTH SUPPLIED BY THE UTILITY COMPANY

DESIGNED BY: RMPH/PB
CHECKED BY: RB
DRAWN BY: RMPH
CHECKED BY: RB
R
RANKOLPH & ASSOCIATES, INC.
136 JAMES
FEBRUARY 2004
FEBRUARY 2004

F.A.U. DIST.	SECTION	COUNTY	TOTAL SHEETS	SHEET NO.
6584	105R-1	PEORIA	115	62
STA. 177+00.00		TO STA. 176+50.00		
FED. ROAD DIST. NO. 4 ILLINOIS FED. AID PROJECT				

FAU 6584 (ALLEN ROAD)

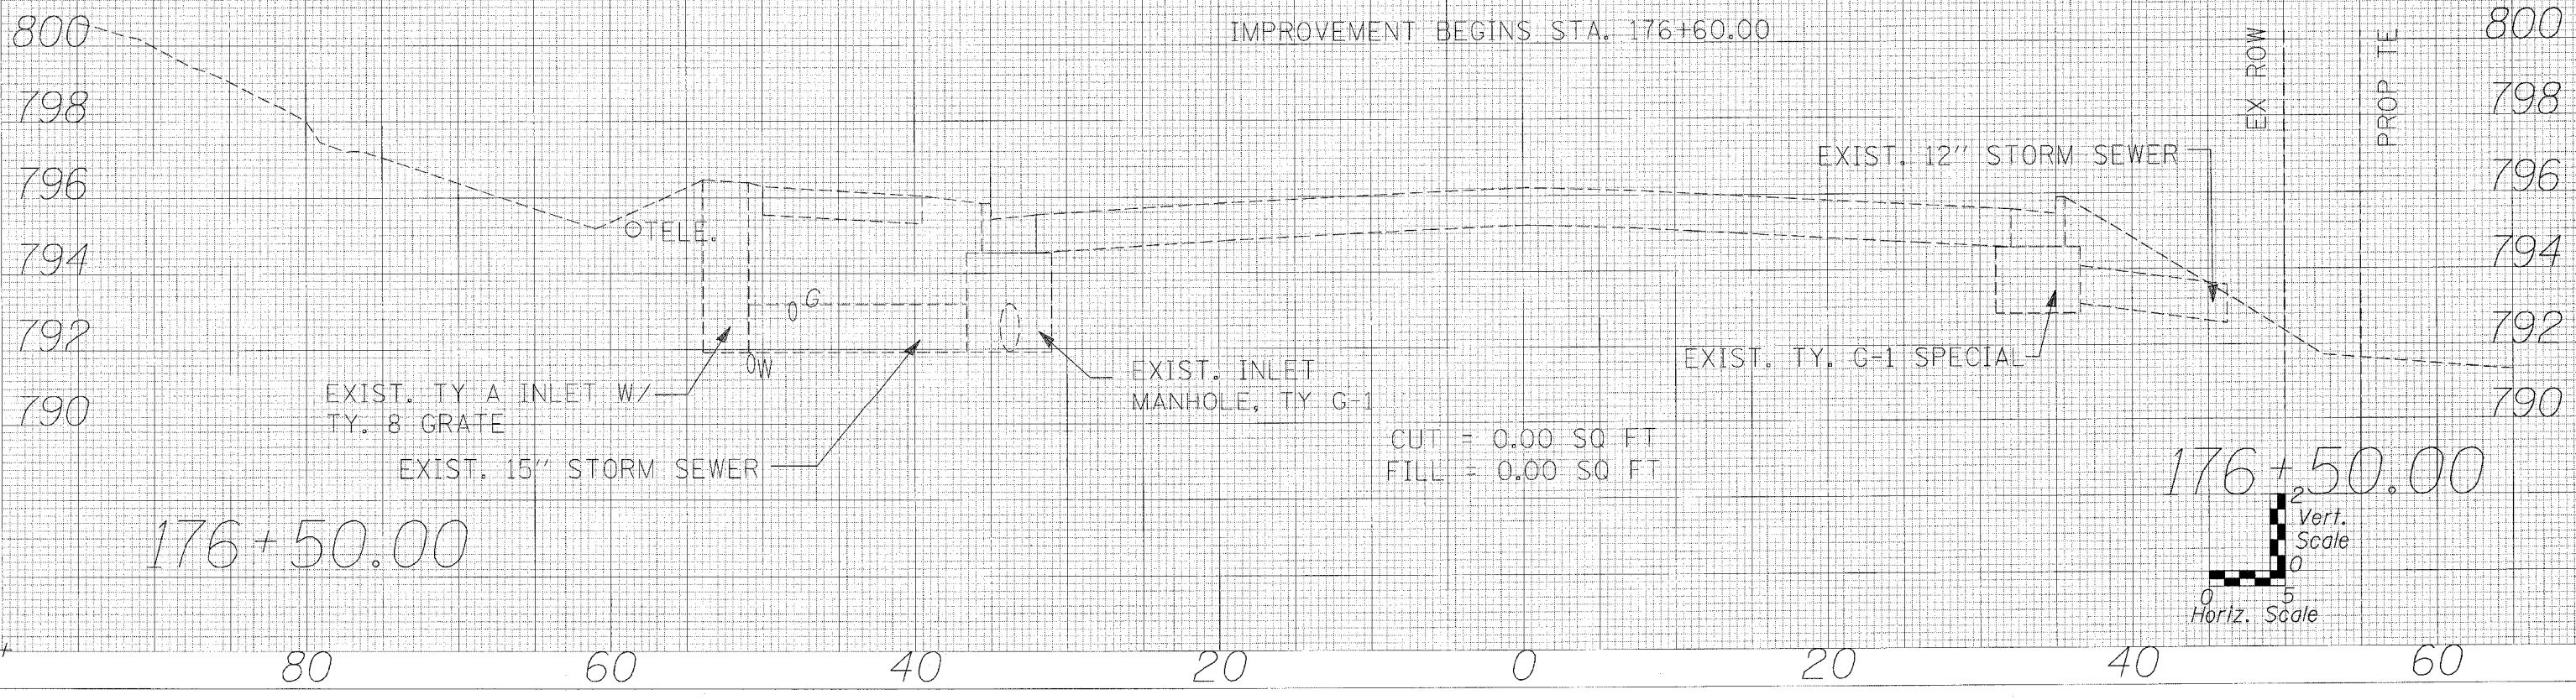

DATE	BY

PROJECTED SURVEY PLATTS AREAS CHECKED

DATE	BY

ORIGINAL SURVEY PLATTS AREAS CHECKED