

80 60 40 20 0 20 40 60

UNLESS ELEVATIONS ARE SHOWN
ALL UTILITY LOCATIONS SHOWN ON THE CROSS SECTIONS
ARE BASED ON THE APPROXIMATE DEPTH SUPPLIED BY
THE UTILITY COMPANY



RESIGNED
CHECKED
DATE
F. A. J. R. T. E.
SECTION
COUNTY
TOTAL SHEETS
SHEET NO.

6584 105R-1 PEORIA 115 68
STA. TO STA.
FED. ROAD DIST. NO. 4 ILLINOIS FED. AID PROJECT

FAU 6584
(ALLEN ROAD)

DATE	
BY	
REVISIONS	
NO.	DESCRIPTION
1	
2	
3	
4	
5	
6	
7	
8	
9	
10	

DATE	
BY	
REVISIONS	
NO.	DESCRIPTION
1	
2	
3	
4	
5	
6	
7	
8	
9	
10	

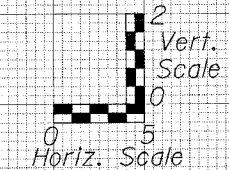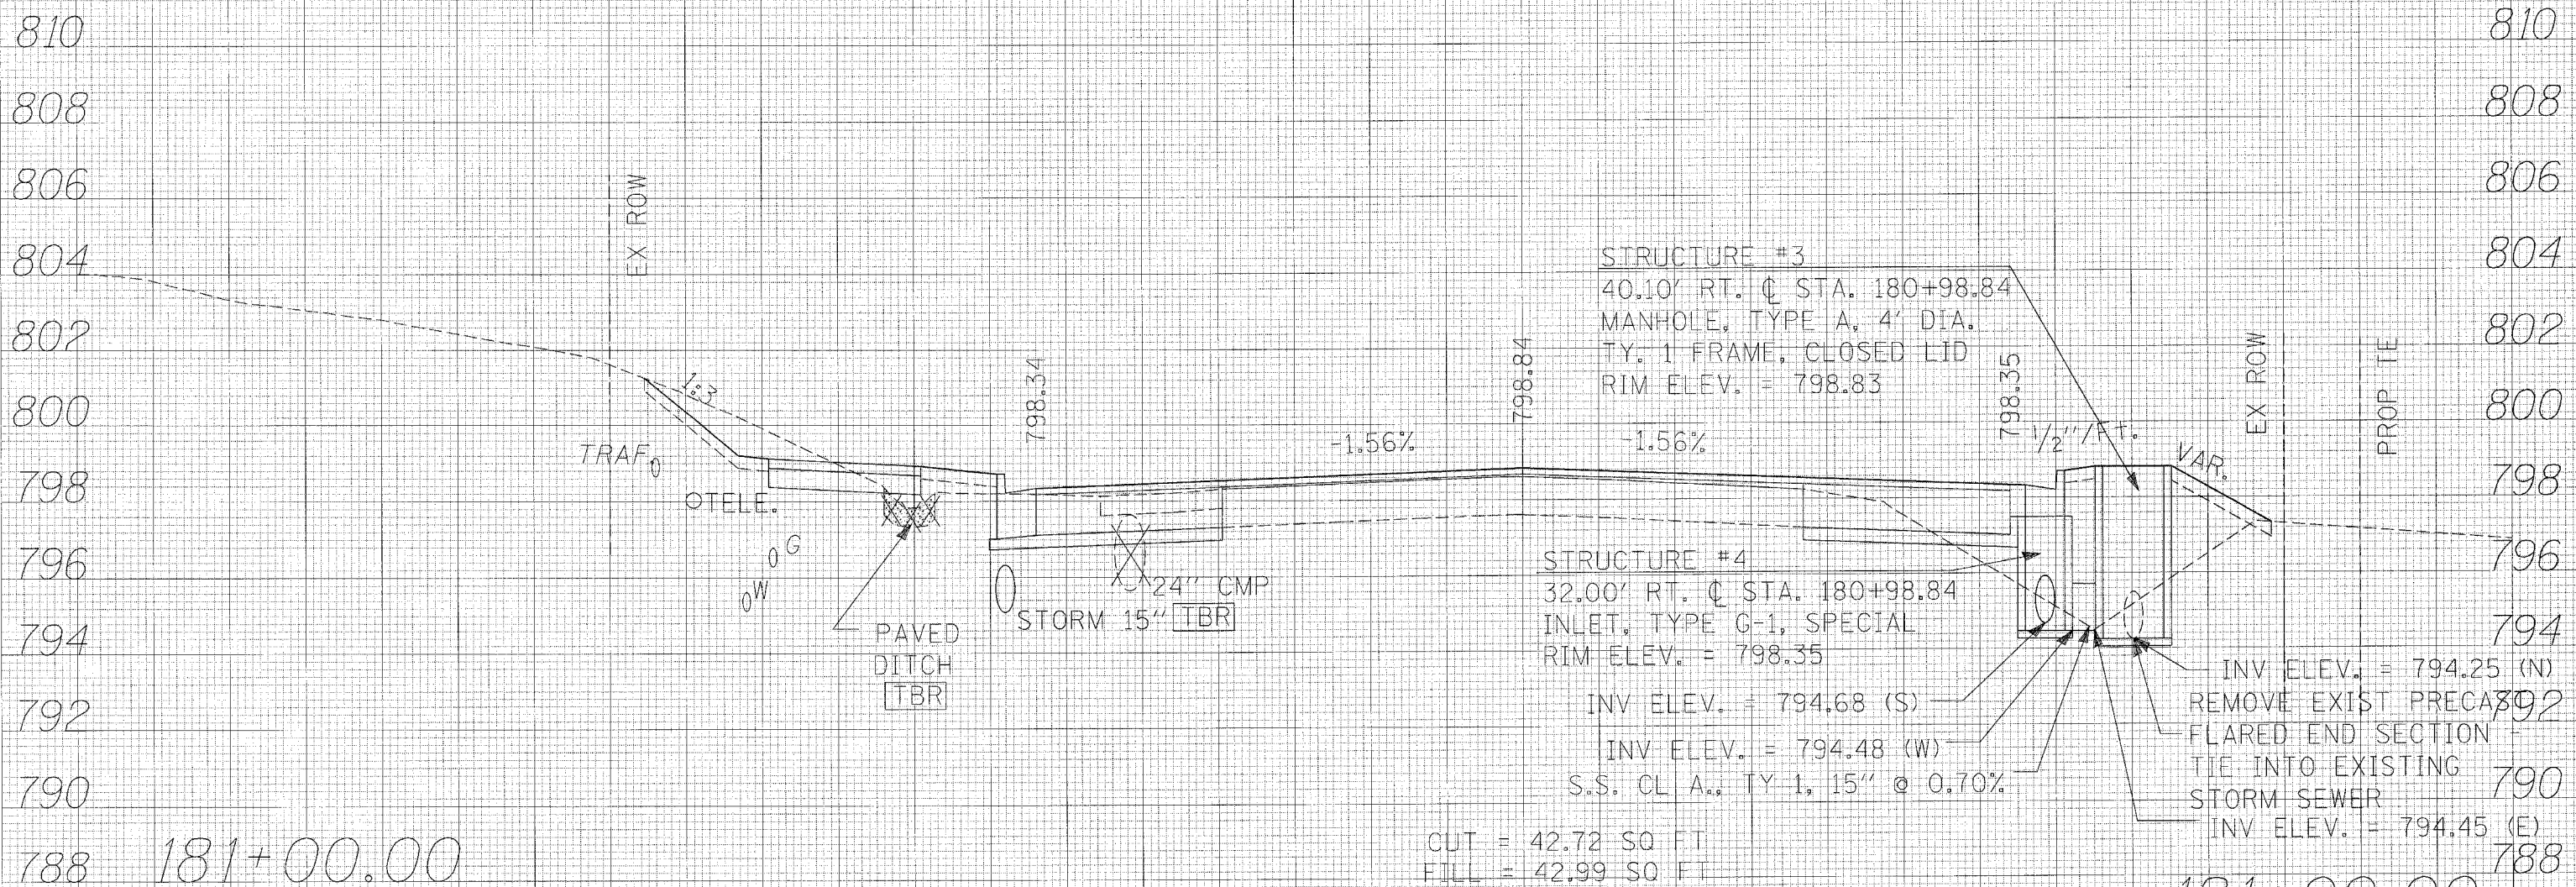

80 60 40 20 0 20 40 60