

80

60

40

20

0

20

40

60


UNLESS ELEVATIONS ARE SHOWN ---
ALL UTILITY LOCATIONS SHOWN ON THE CROSS SECTIONS
ARE BASED ON THE APPROXIMATE DEPTH SUPPLIED BY
THE UTILITY COMPANY

← E FAU 6584
(ALLEN ROAD)

DESIGNED BY R	PROJECT NO. 136.005	F.A.U. RTE. 6584	SECTION 105R-1	COUNTY PEORIA	TOTAL SHEETS 115	SHEET NO. 85
CHECKED BY RS	DATE February 2009	STA. TO STA.		FED. ROAD DIST. NO. 4 ILLINOIS FED. AID PROJECT		

DATE	
BY	
NO. OF SHEETS	
NO. OF SHEETS CHECKED	
NO. OF SHEETS REVISIONS	
NO. OF SHEETS REVISIONS	
DATE	
BY	
NO. OF SHEETS	
NO. OF SHEETS CHECKED	
NO. OF SHEETS REVISIONS	
NO. OF SHEETS REVISIONS	
NO. OF SHEETS REVISIONS	
NO. OF SHEETS REVISIONS	
NO. OF SHEETS REVISIONS	

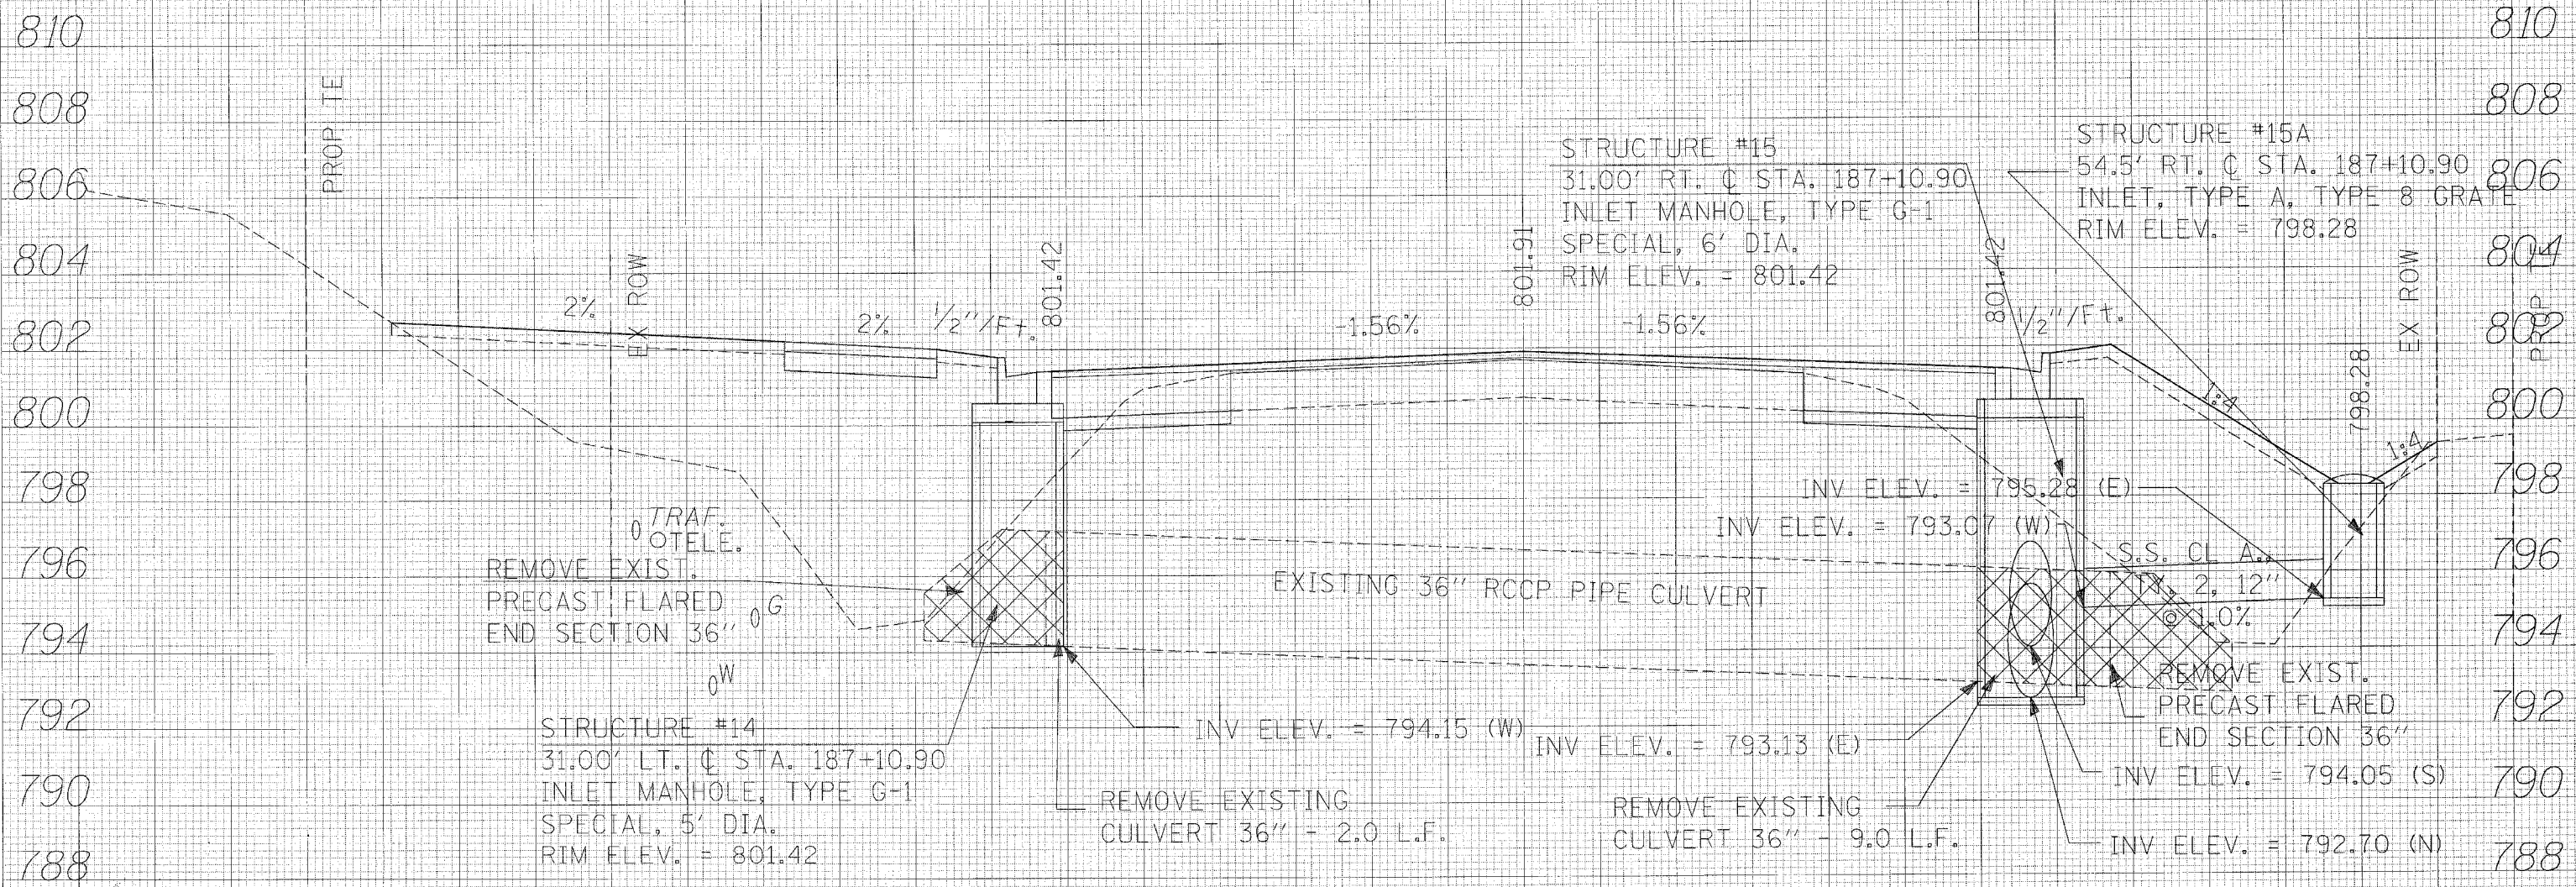

187+10.90

CUT = 17.50 SQ FT
FILL = 257.13 SQ FT

187+10.90

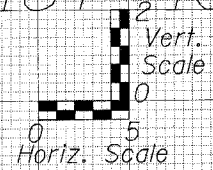

80

60

40

20

0

20

40

60