
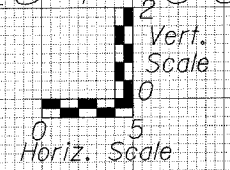


80 60 40 20 0 20 40 60

UNLESS ELEVATIONS ARE SHOWN --- ALL UTILITY LOCATIONS SHOWN ON THE CROSS SECTIONS ARE BASED ON THE APPROXIMATE DEPTH SUPPLIED BY THE UTILITY COMPANY.

DESIGNED BY R	RANDOLPH & ASSOCIATES, INC.	FILE NUMBER 136.115	F.A.U. RTE. 6584	SECTION 105R-1	COUNTY PEORIA	TOTAL SHEETS 115	SHEET NO. 98
CHECKED BY R			STA. 194+00.00	TO STA. 194+05.00	FED. ROAD DIST. NO. 4 ILLINOIS FED. AID PROJECT		

FAU 6584 (ALLEN ROAD)

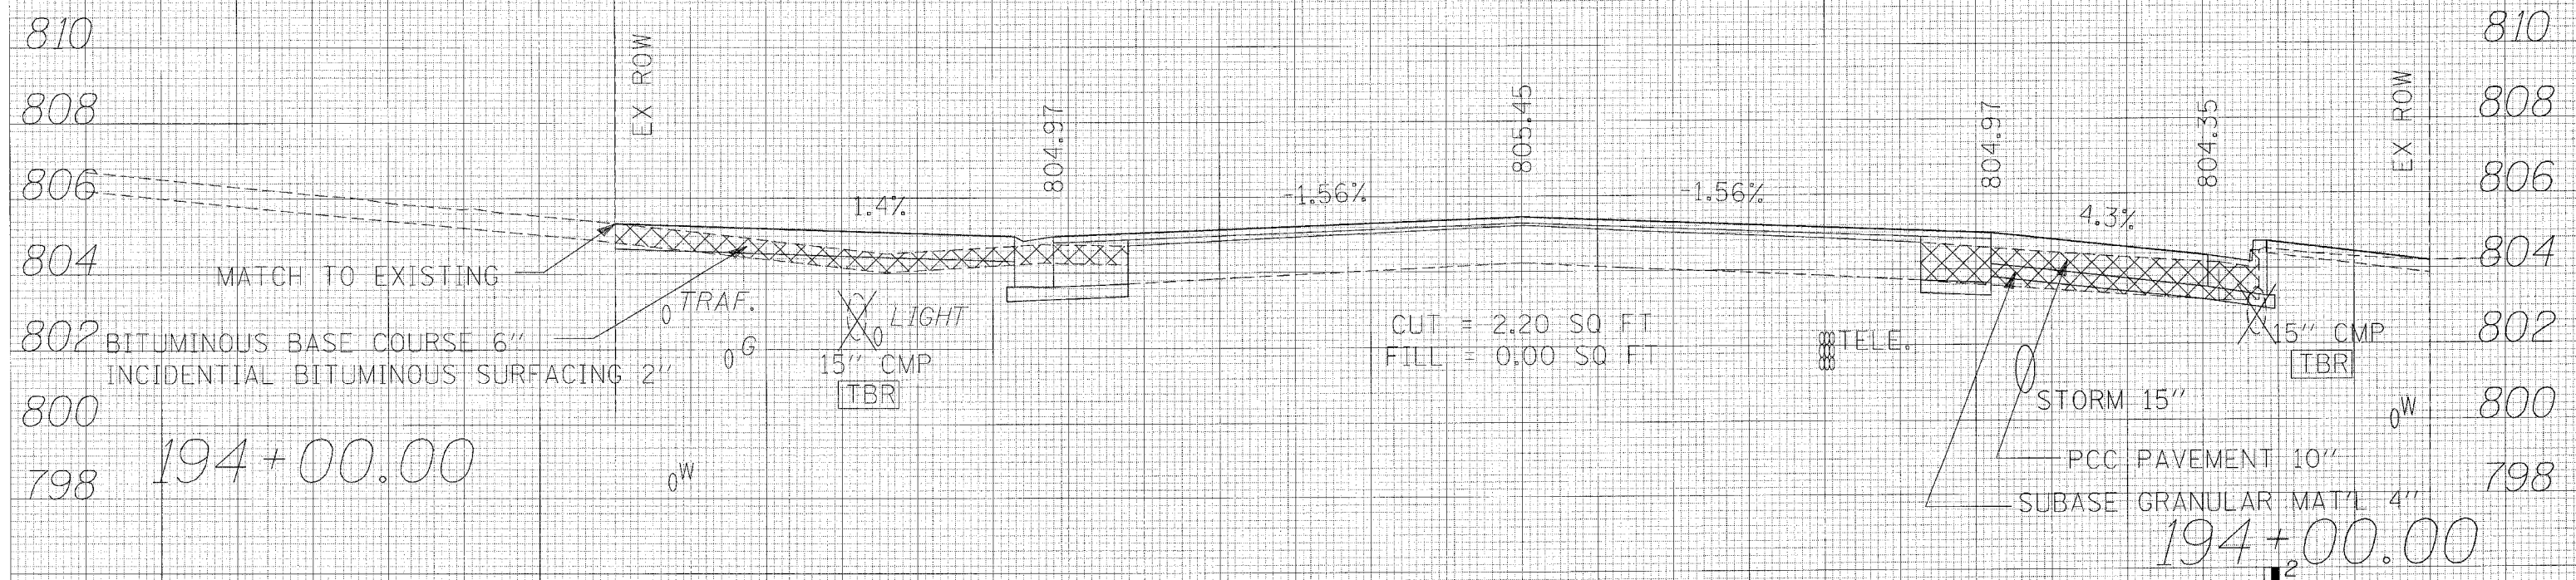

DATE	
BY	
NO.	
FINAL SURVEY	
NOTED SURVEY	
TEMP. AREAS	
DESIGNED	

DATE	
BY	
NO.	
ORIGINAL SURVEY	
NOTED SURVEY	
TEMP. AREAS	
DESIGNED	

80 60 40 20 0 20 40 60