

60 40 20 0 20 40 60

UNLESS ELEVATIONS ARE SHOWN
ALL UTILITY LOCATIONS SHOWN ON THE CROSS SECTIONS
ARE BASED ON THE APPROXIMATE DEPTH SUPPLIED BY
THE UTILITY COMPANY


← NORTH BOUND LANES
(ALLEN ROAD)

DESIGNED BY	AMPH	DATE	February 2004
CHECKED BY	RB	FILE NUMBER	135115

RANGOL PERI & ASSOCIATES, INC.
111 W. CENTER STREET, SUITE 100, PEORIA, ILLINOIS 61604
TEL: 309.691.1111 FAX: 309.691.1112
WWW.RANGOLPERI.COM
REGISTERED PROFESSIONAL ENGINEERS & LAND SURVEYORS

F.A.U. RTE.	SECTION	COUNTY	TOTAL SHEETS	SHEET NO.
6584	105R-1	PEORIA	115	111
STA.		TO STA.		
FED. ROAD DIST. NO. 4		ILLINOIS FED. AID PROJECT		

DATE	
BY	
DESIGNED BY	AMPH
CHECKED BY	RB
DATE	February 2004

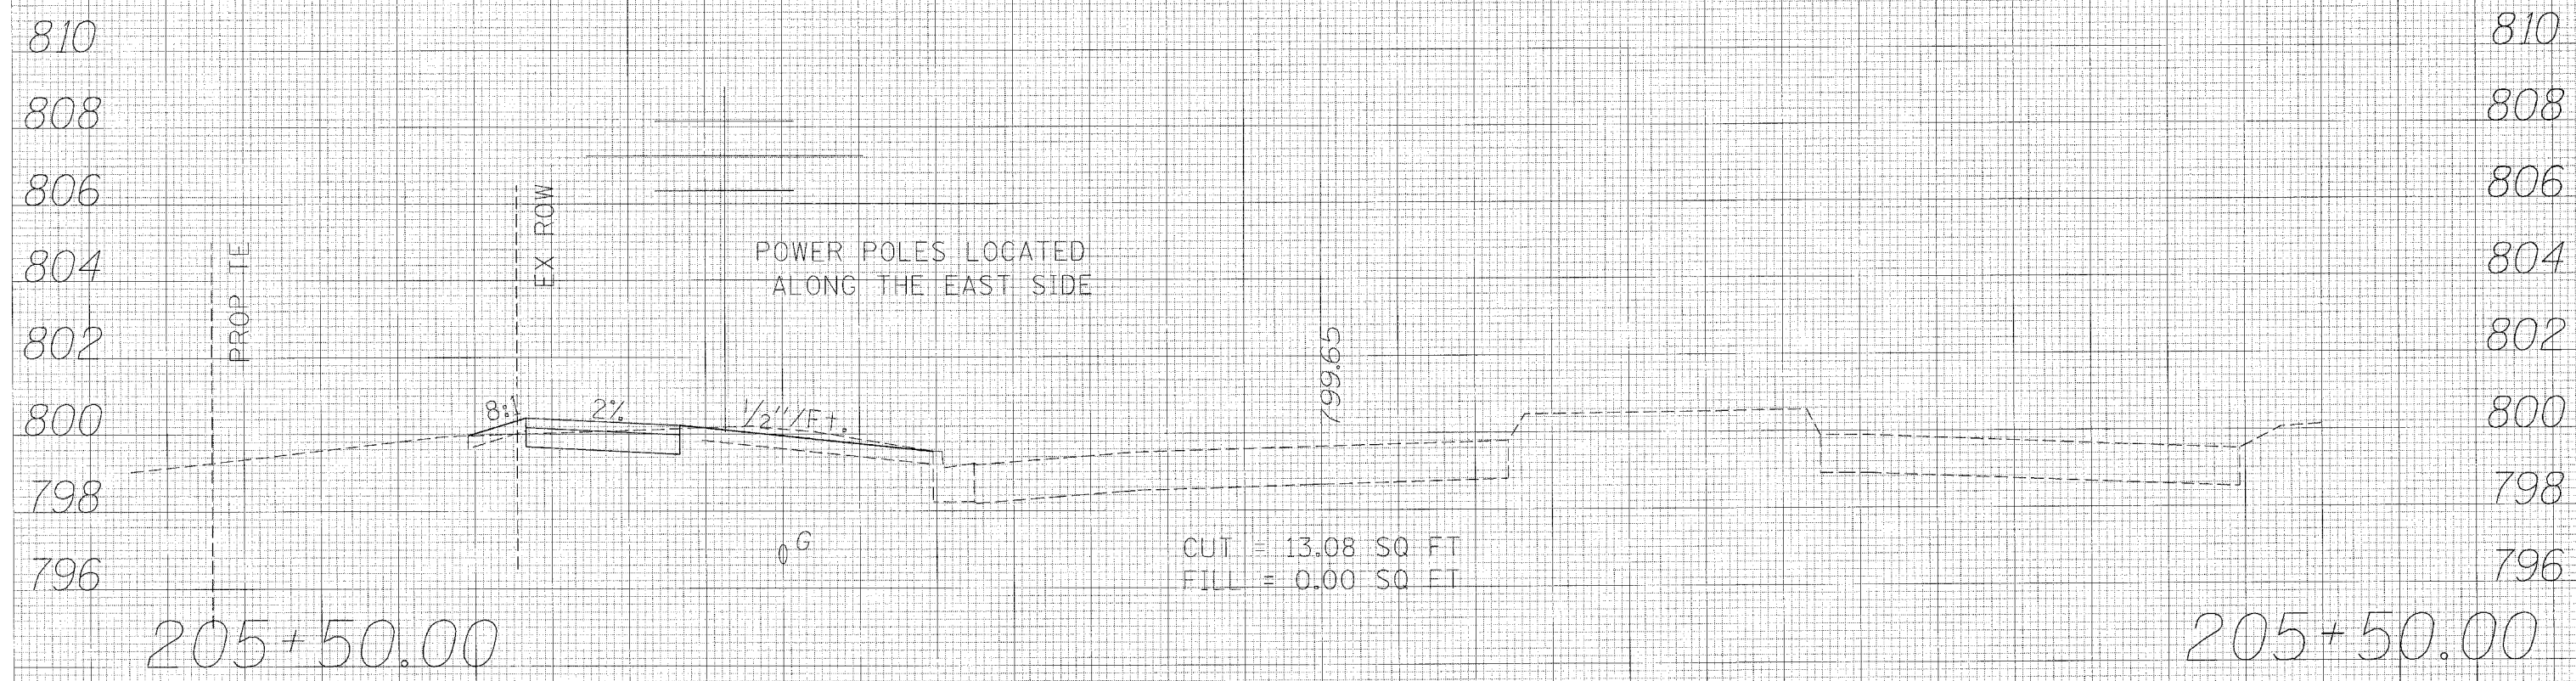

DATE	
BY	
DESIGNED BY	AMPH
CHECKED BY	RB
DATE	February 2004

