


F. A. RTE.	SECTION	COUNTY	TOTAL SHEETS	SHEET NO
693	15 RS-2, 118 RS-4	TAZEWELL	28	6

CONTRACT NO. 68375

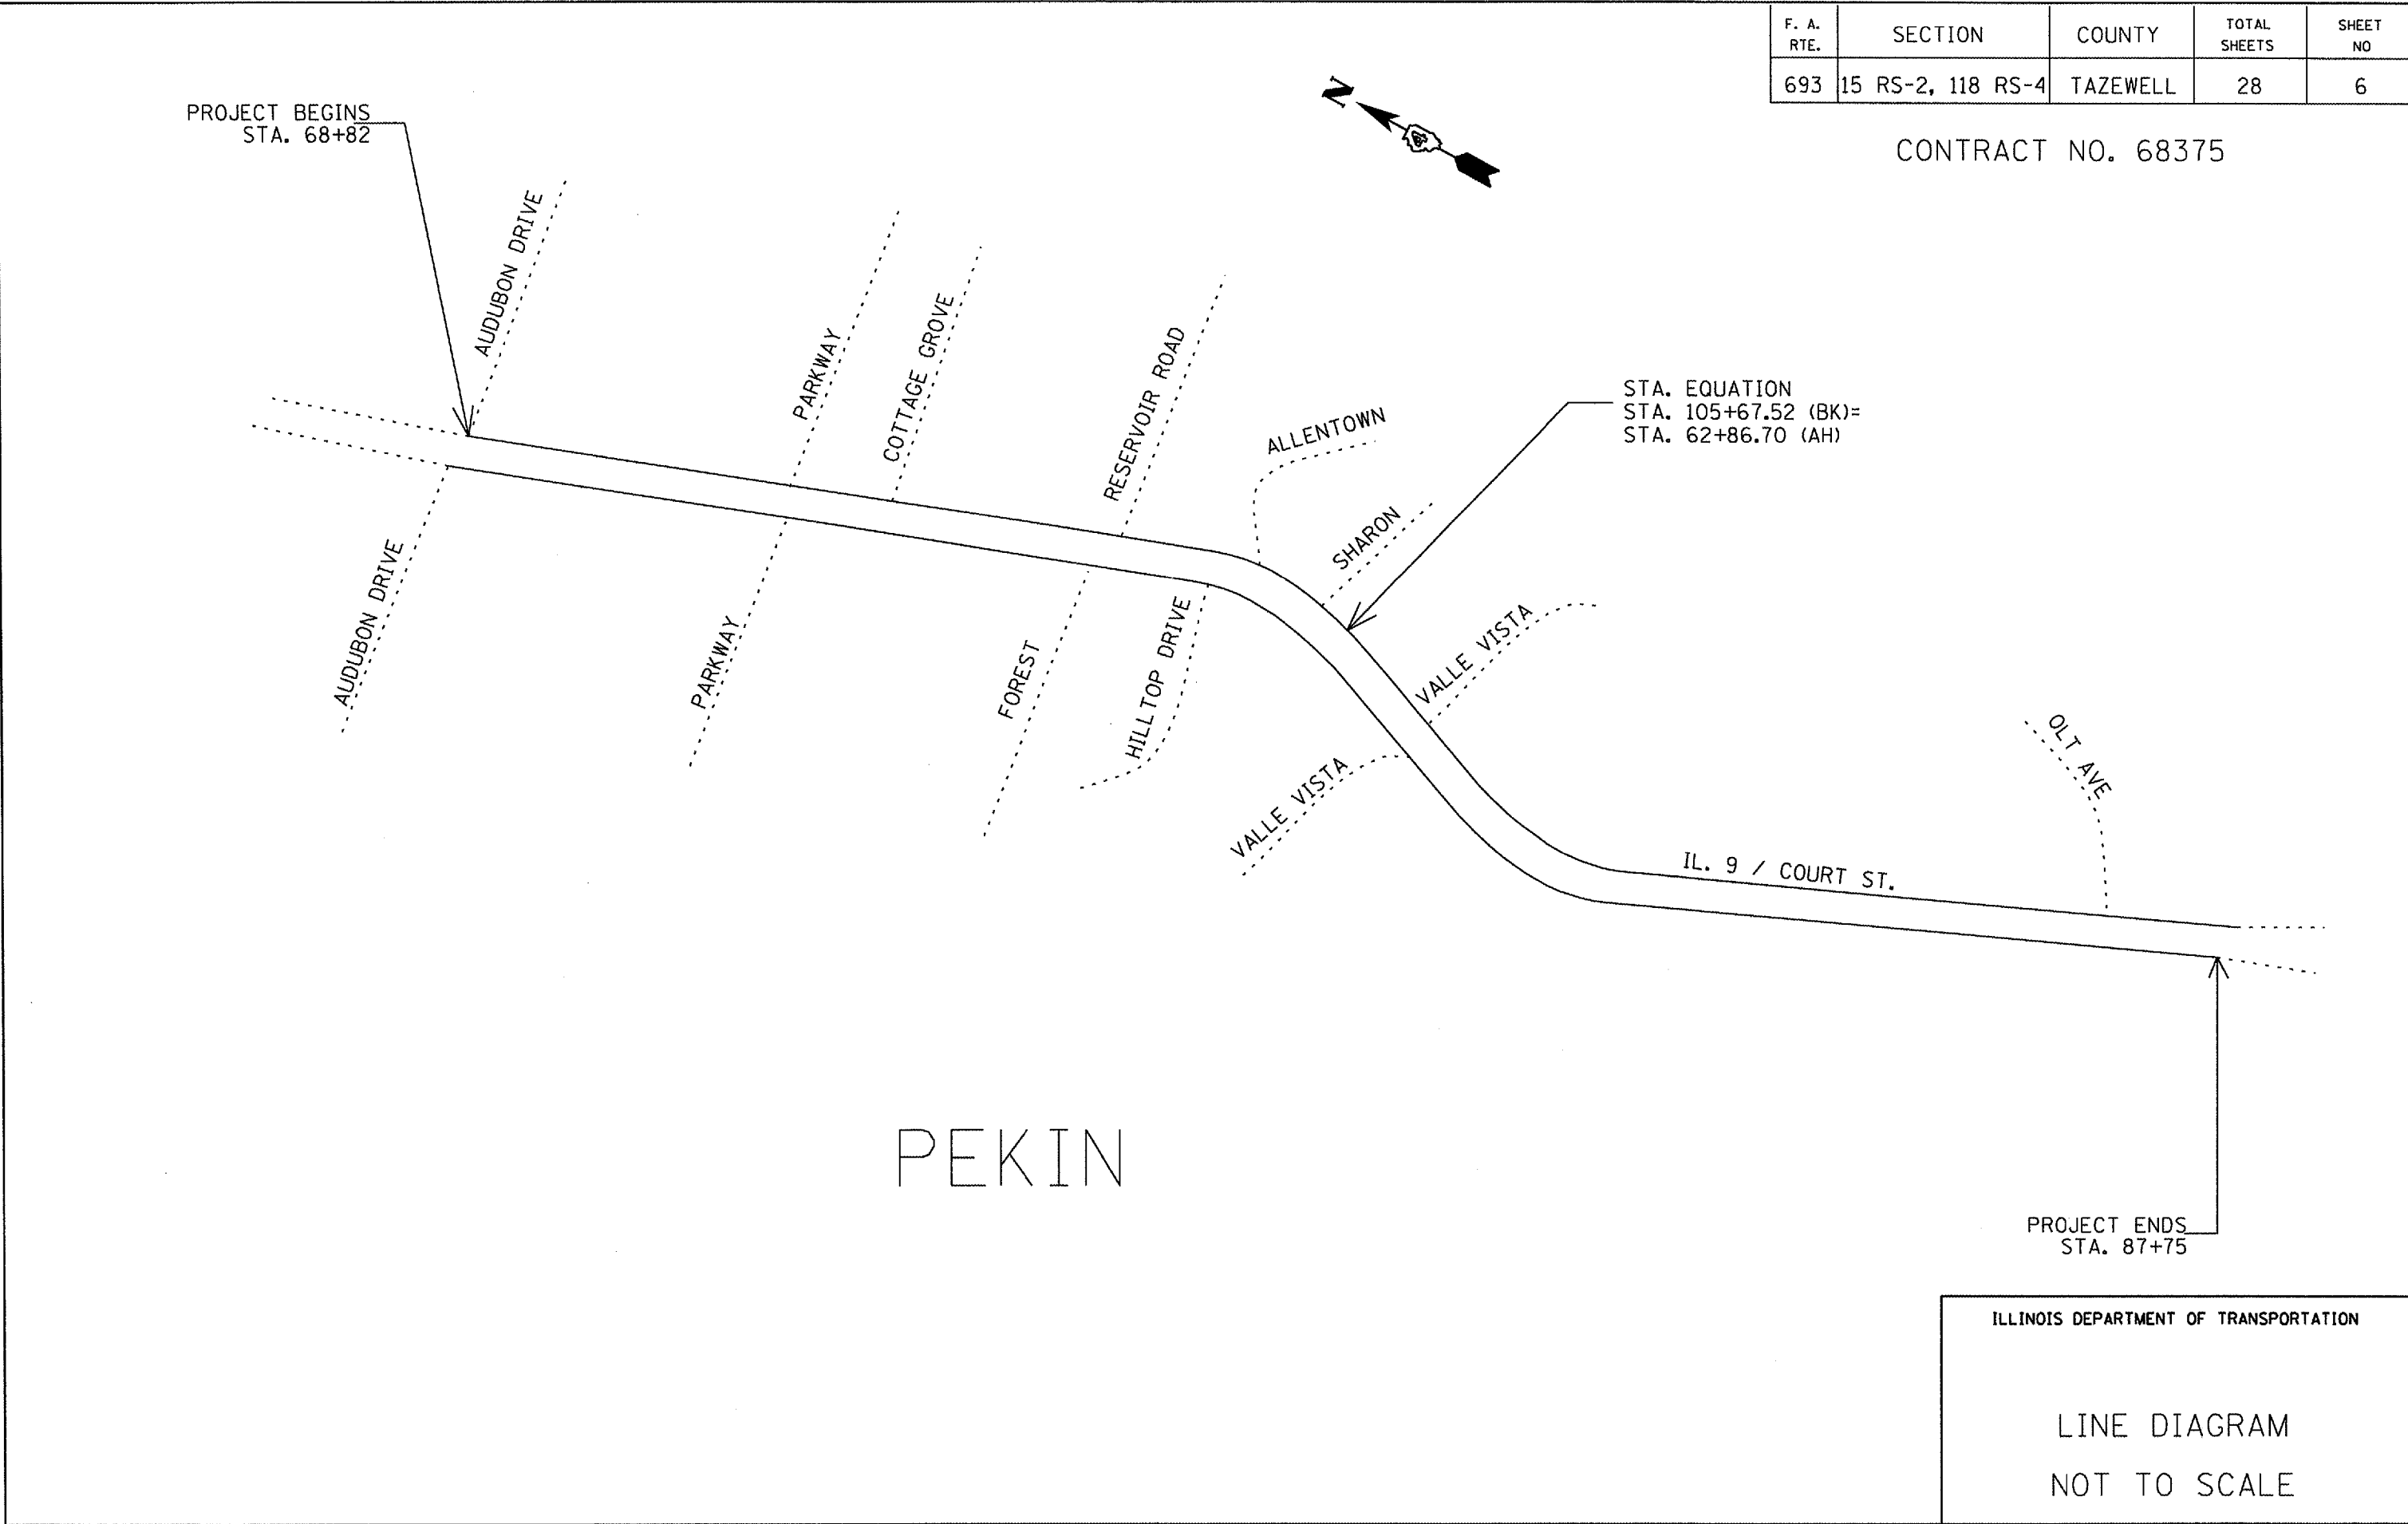

ILLINOIS DEPARTMENT OF TRANSPORTATION

LINE DIAGRAM  
NOT TO SCALE