 

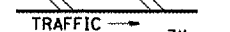

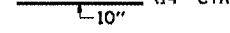
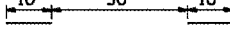
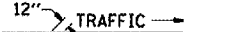









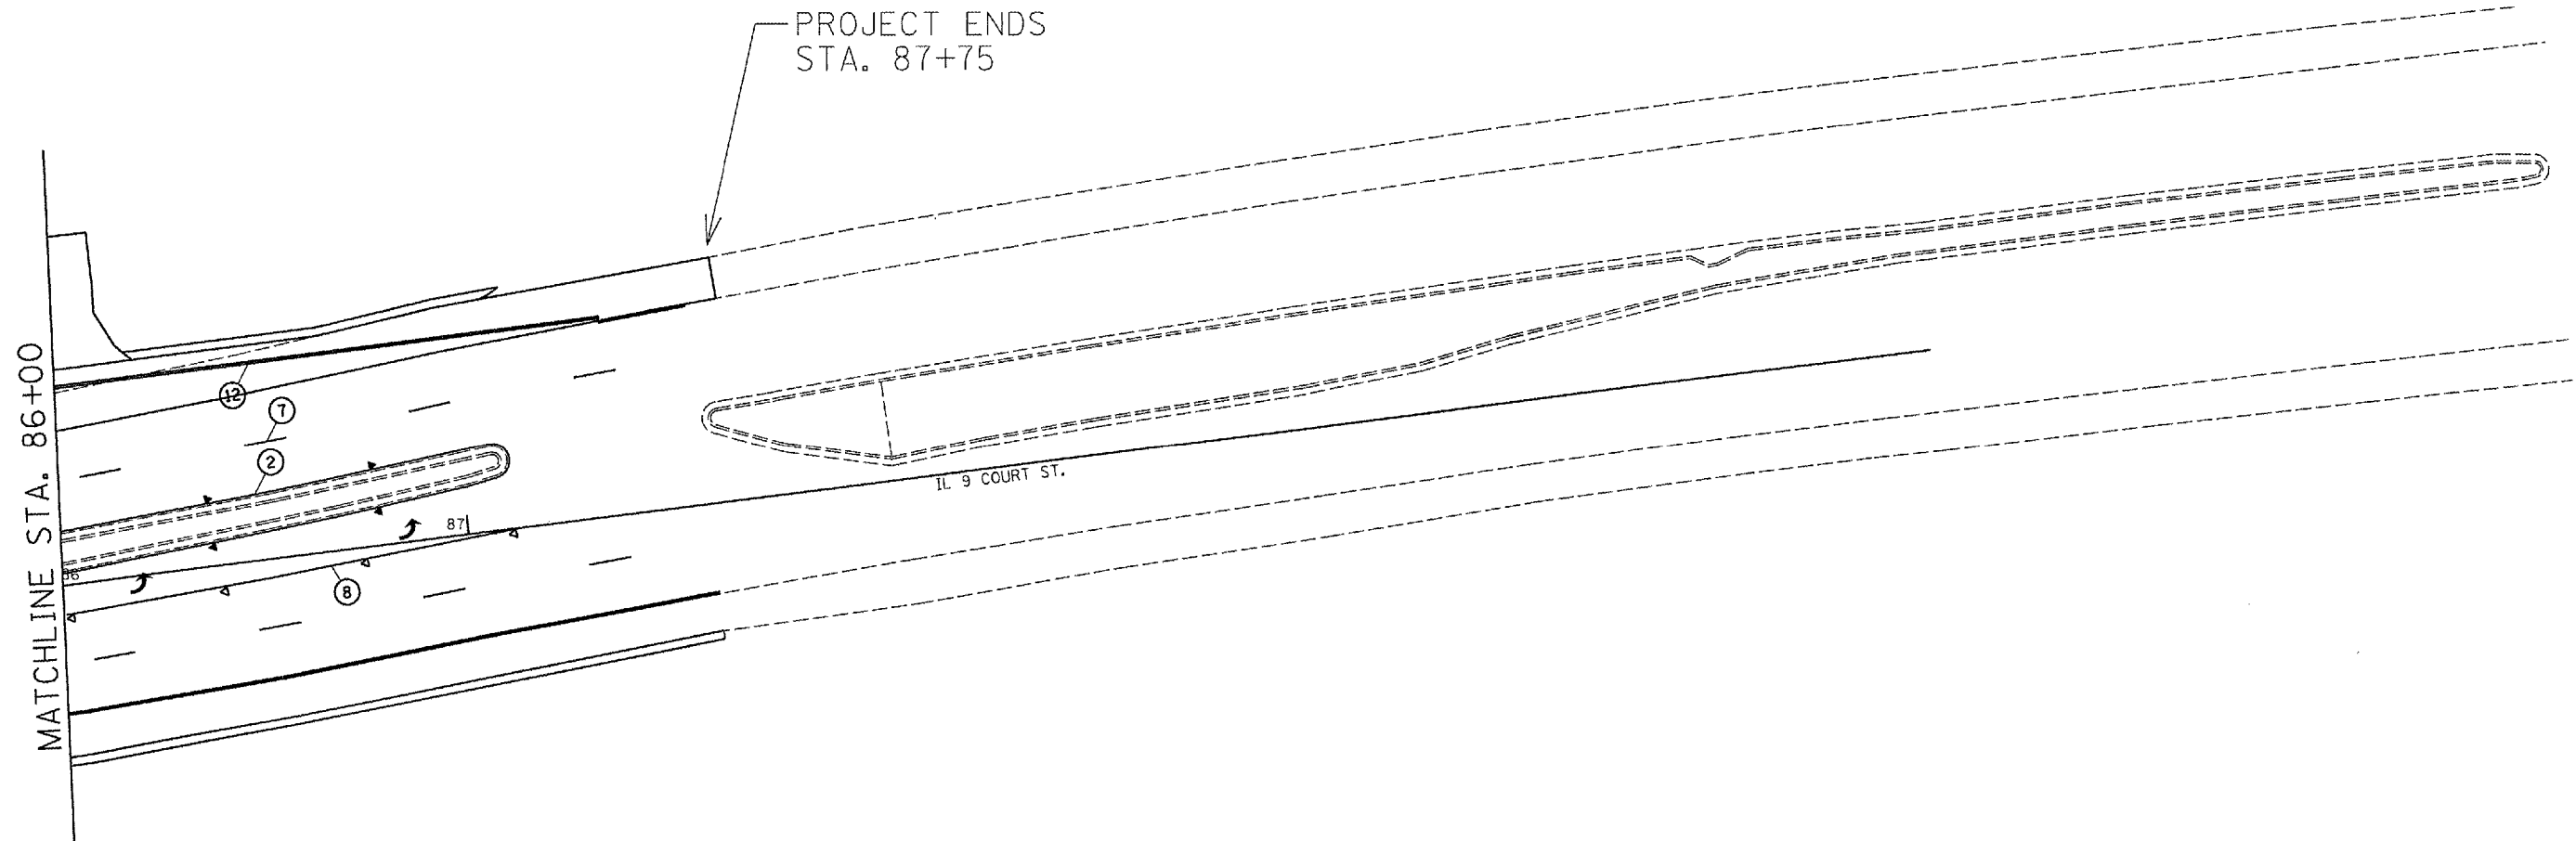
F. A. RTE.	SECTION	COUNTY	TOTAL SHEETS	SHEET NO
693	15 RS-2, 118 RS-4	TAZEWELL	28	27


CONTRACT NO. 68375

PAVEMENT MARKING LEGEND

- ① 4" SKIP-DASH (YELLOW) 
- ② 4" SOLID (YELLOW) 
- ③ 12" DIAGONAL (YELLOW) 
- ④ 4" DOUBLE YELLOW (NARROW) 
- ⑤ 4" DOUBLE YELLOW (WIDE) 
- ⑥ LETTERS & SYMBOLS
- ⑦ 6" SKIP-DASH (WHITE) 
- ⑧ 8" SOLID (WHITE) 
- ⑨ 12" DIAGONAL (WHITE) 
- ⑩ 6" CROSS WALK (WHITE) 
- ⑪ 24" STOP BAR (WHITE) 
- ⑫ 4" SOLID (WHITE)

SYMBOLS	
	TWO-WAY YELLOW RPM
	ONE-WAY YELLOW RPM
	ONE-WAY WHITE RPM
	TWO-WAY WHITE-RED RPM



 NO IMPROVEMENT

ILLINOIS DEPARTMENT OF TRANSPORTATION
 PROPOSED PAVEMENT
 MARKING
 DETAIL