



F.A.P.	SECTION	COUNTY	TOTAL SHEETS	SHEET NO.
39		WOODFORD	12	5
STA. 48+85.00		TO STA. 51+15.00		
FED. ROAD DIST. NO. 3 ILLINOIS FED. AID PROJECT				
D4 CONC MEDIAN REPAIR 2007				

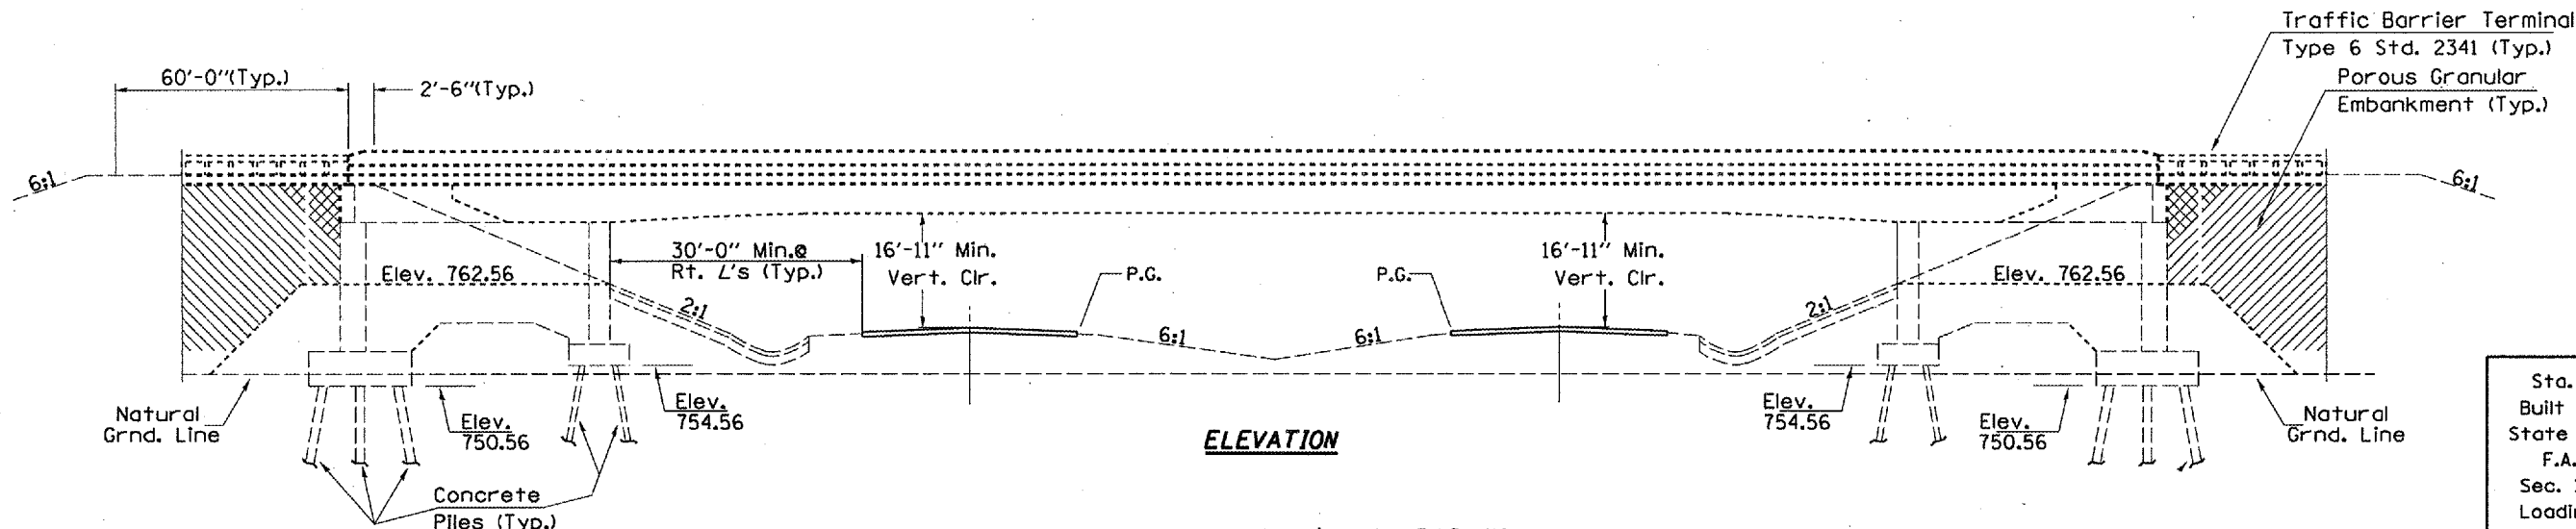

**ELEVATION**

Sta. 50+00  
Built 19.. by  
State of Illinois  
F.A.P.412  
Sec. 102-4HB  
Loading HS20  
SN. 102-0047

**NAME PLATE**

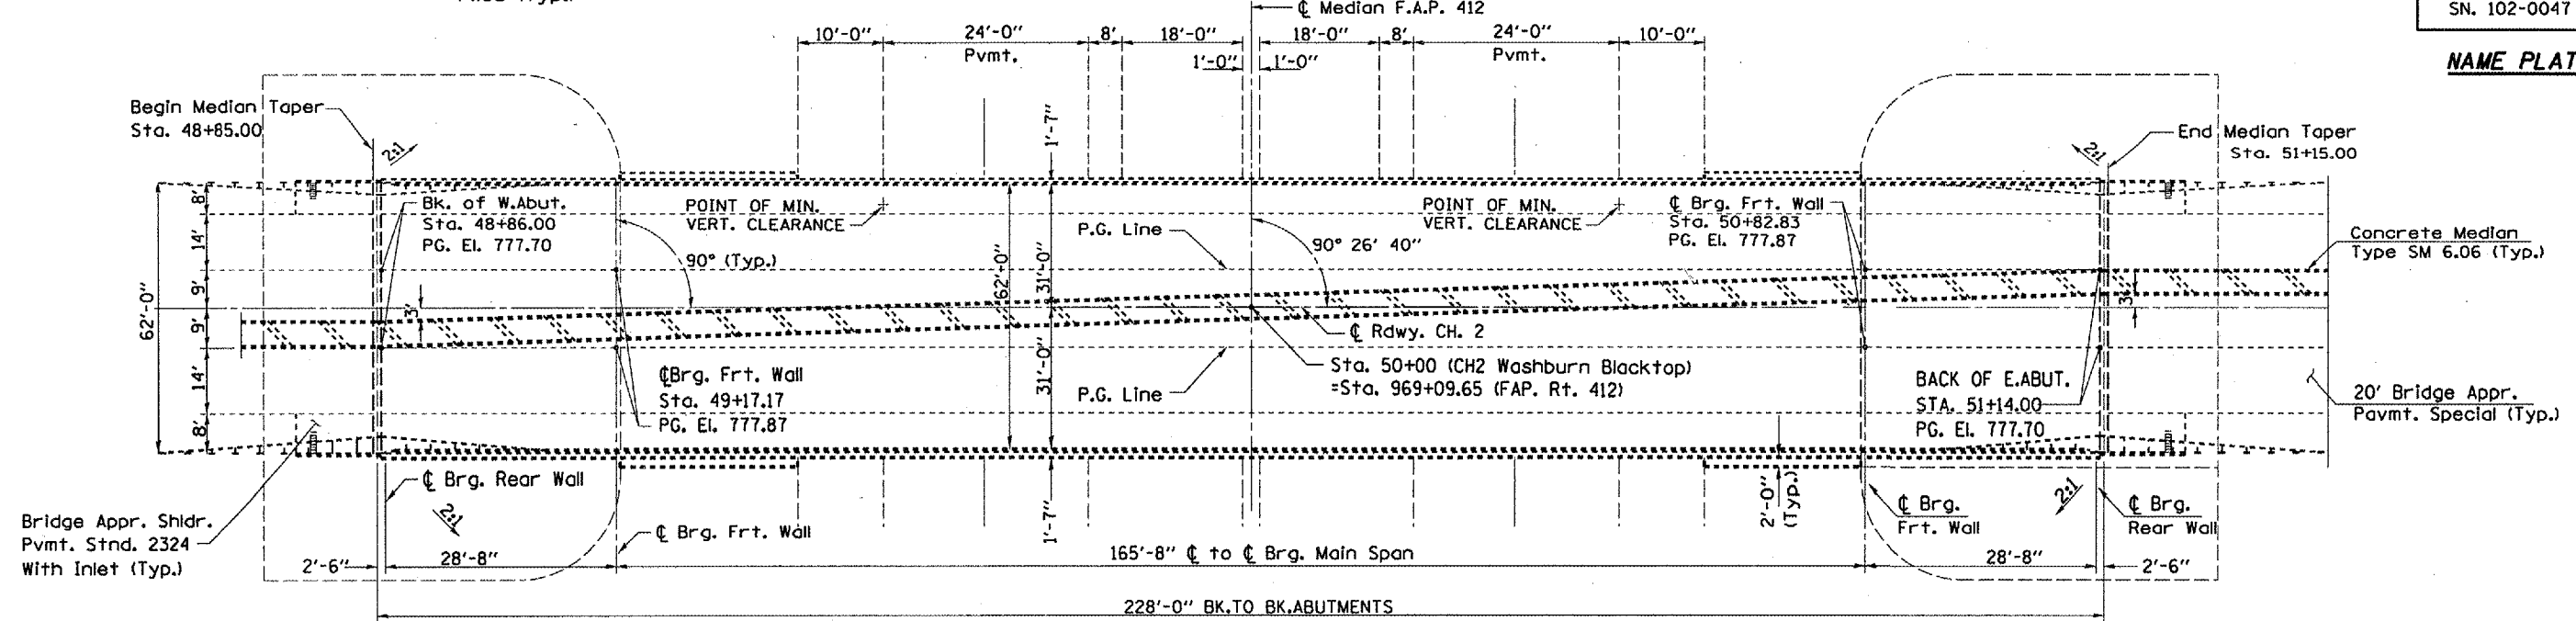

**PLAN**

**TOTAL BILL OF MATERIAL**

ITEM	UNIT	QUANTITY
PAVEMENT MARKING TAPE, TYPE I, 4"	FOOT	700
CONCRETE REMOVAL	CU. YD.	21
REINFORCEMENT BARS, EPOXY COATED	POUNDS	2277
CONCRETE SUPERSTRUCTURE	CU. YD.	21
PRISMATIC CURB REFLECTOR	EACH	64
PROTECTIVE COAT	SQ. YD.	1778

**GENERAL NOTES:**

PLAN DIMENSIONS AND DETAILS RELATIVE TO EXISTING STRUCTURE HAVE BEEN TAKEN FROM EXISTING PLANS AND ARE SUBJECT TO NOMINAL CONSTRUCTION VARIATIONS. IT SHALL BE THE CONTRACTOR'S RESPONSIBILITY TO VERIFY SUCH DIMENSIONS AND DETAILS IN THE FIELD AND MAKE NECESSARY APPROVED ADJUSTMENTS PRIOR TO WORK OR THE ORDERING OF MATERIALS. SUCH VARIATIONS SHALL NOT BE CAUSE FOR ADDITIONAL COMPENSATION FOR A CHANGE IN THE SCOPE OF THE WORK. HOWEVER, THE CONTRACTOR WILL BE PAID FOR THE QUANTITY ACTUALLY FURNISHED AT THE UNIT PRICE BID FOR THE PROJECT.

S.N. 102-0047 Sta. 969+09.65  
FAP. Rt. 412 CH 2 over I-39  
Woodford County

REVISIONS	
NAME	DATE

ILLINOIS DEPARTMENT OF TRANSPORTATION

**PLAN AND ELEVATION**

SCALE: VERT. HORIZ. DATE 12-08-2005

DRAWN BY CEJ  
CHECKED BY

PLDT DATE \* DATE \*  
FILE NAME \* FILE \*  
USER NAME \* USER \*  
USER NAME \* USER \*