


CONTRACT NO.			
F.A. RTE.	SECTION	COUNTY	TOTAL SHEETS
			15
STA.		TO STA.	
FED. ROAD DIST. NO.	ILLINOIS	FED. AID PROJECT	

MEDIAN DETAIL


NOT TO SCALE

NOTES
ALIGNMENT INFORMATION IS GIVEN FOR QUANTITY LOCATIONS AND SHOULD NOT BE USED FOR LAYOUT DUE TO LACK OF SURVEY AND TIES. LAYOUT SHOULD BE MEASURED FROM EXISTING FEATURES AS SHOWN.

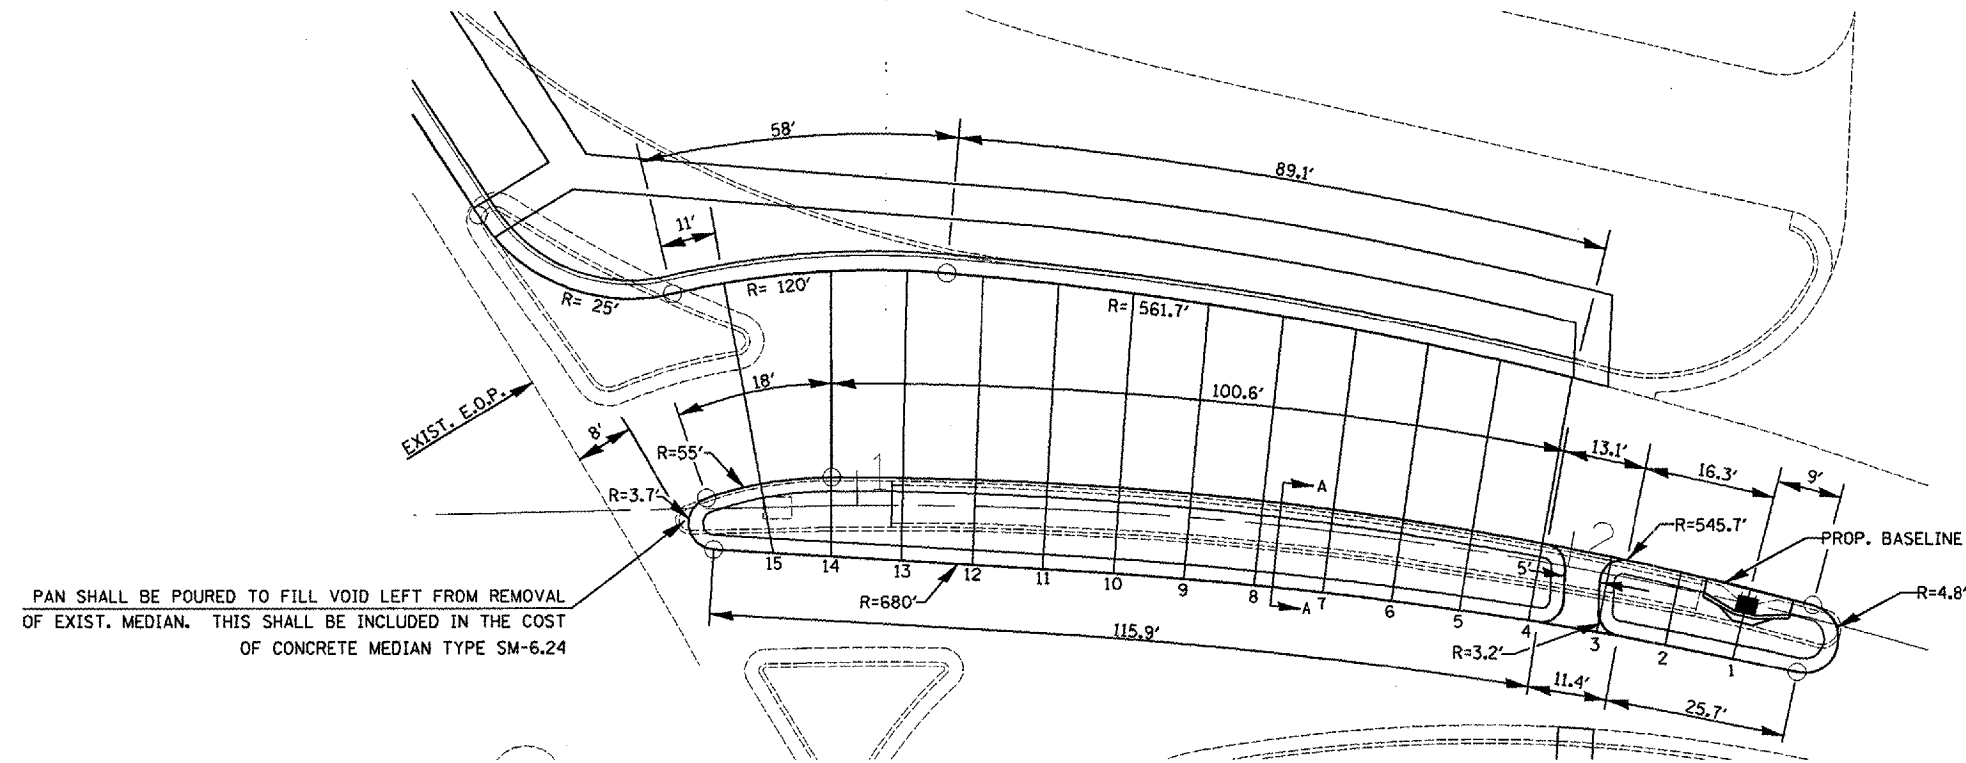

PAN SHALL BE POURED TO FILL VOID LEFT FROM REMOVAL OF EXIST. MEDIAN. THIS SHALL BE INCLUDED IN THE COST OF CONCRETE MEDIAN TYPE SM-6.24

CONCRETE MEDIAN			
LINE PERPENDICULAR TO BASELINE	DISTANCE ALONG BASELINE BETWEEN LINES	PROP. BASELINE TO PROP. SOUTH EDGE OF MEDIAN	PROP. BASELINE TO PROP. NORTH E.O.P.
	FEET	FEET	FEET
15	10	9.84	28.59
14	10	11.07	28.89
13	10	11.56	29.03
12	10	11.87	28.52
11	10	11.99	27.91
10	10	11.98	27.29
9	10	11.92	26.67
8	10	11.83	26.04
7	10	11.69	25.41
6	10	11.52	24.78
5	10	11.31	24.14
4	10	11.06	23.51
3	10	10.77	
2	10	10.45	
1- REFERENCE POINT (CENTER OF EX. G-1 INLET)	10	10.03	

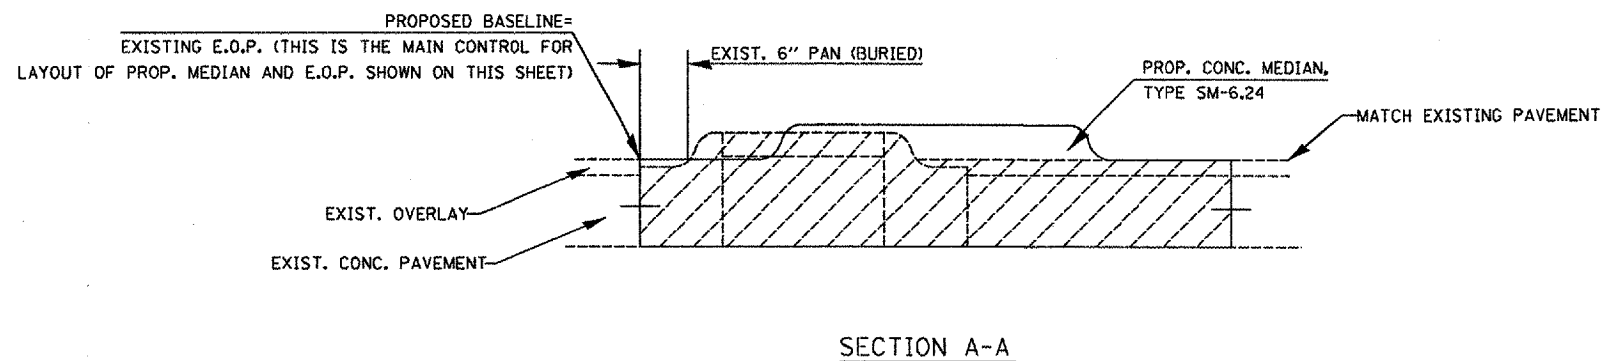

REVISIONS	
NAME	DATE

ILLINOIS DEPARTMENT OF TRANSPORTATION
PROPOSED GEOMETRICS
 (SHEET 1 OF 2)
 SCALE: VERT. _____
 HORIZ. _____
 DATE _____
 DRAWN BY _____
 CHECKED BY _____

PLOT DATE = 3/21/2006
 FILE NAME = c:\projects\1148-prospect\plan\sheet1.dgn
 PLOT SCALE = 48.0000 / IN.
 USER NAME = russellm